


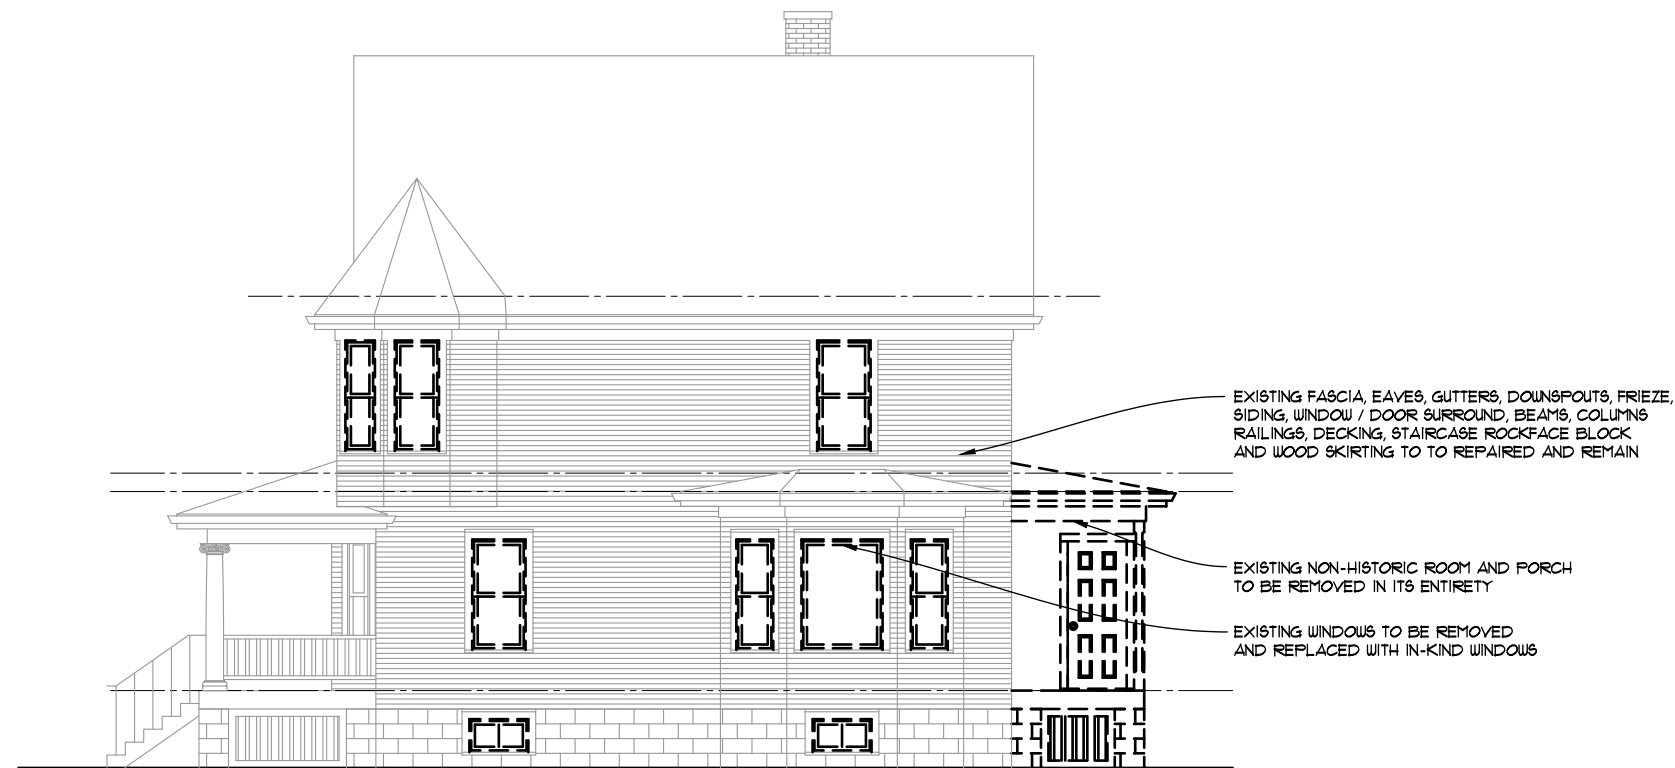


Urda House

32 S. COLUMBIA STREET - NAPERVILLE
EXISTING WESTERN ELEVATION
THOMAS J RYAN JR - ARCHITECT





Uda House
32 S. COLUMBIA STREET - NAPERVILLE
EXISTING SOUTHERN ELEVATION
THOMAS J RYAN JR - ARCHITECT

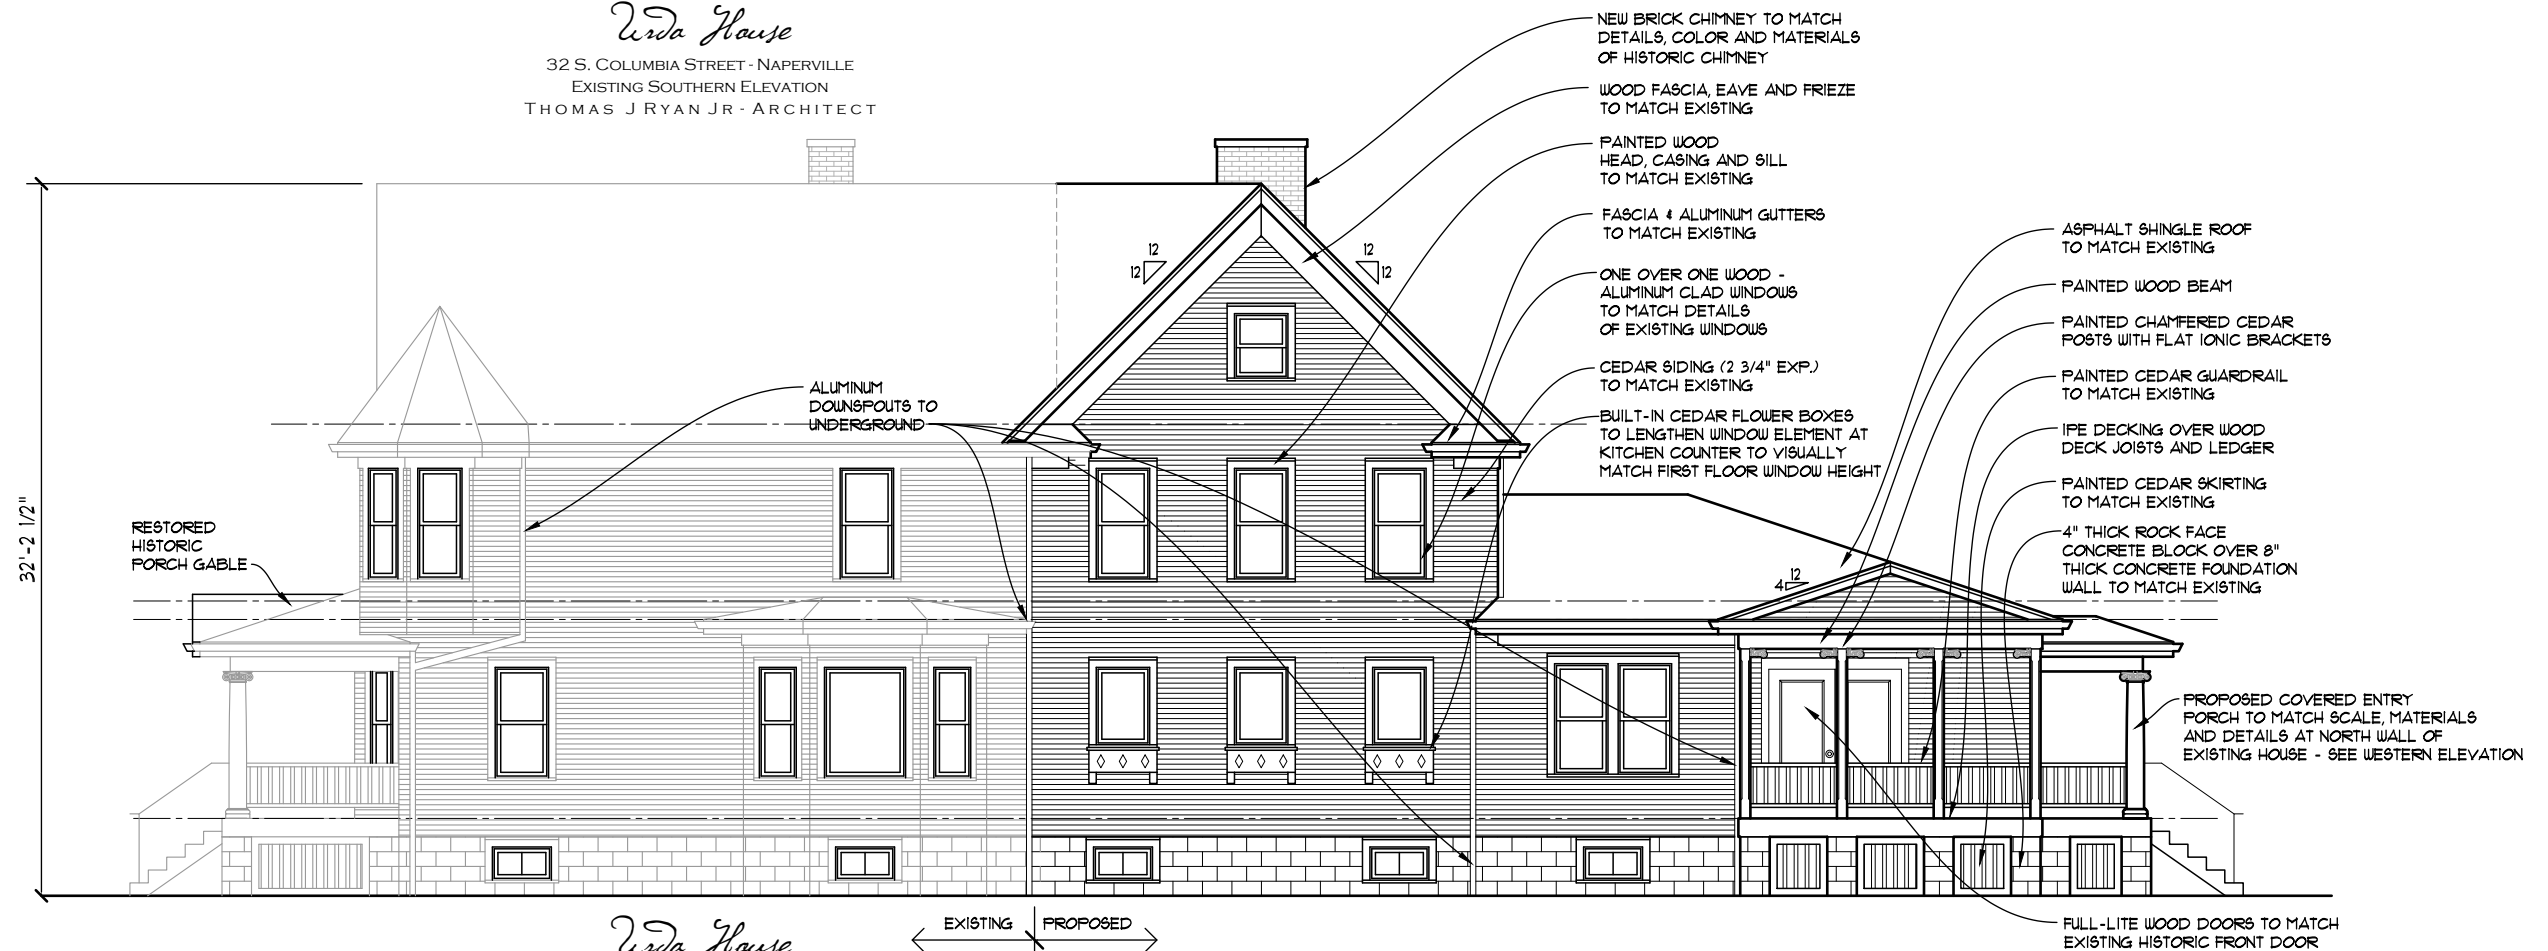

Uda House
32 S. COLUMBIA STREET - NAPERVILLE
PROPOSED SOUTHERN ELEVATION
THOMAS J RYAN JR - ARCHITECT