


NORTHWOODS OF NAPERVILLE BOUNDARY FOR SSA NO. 37

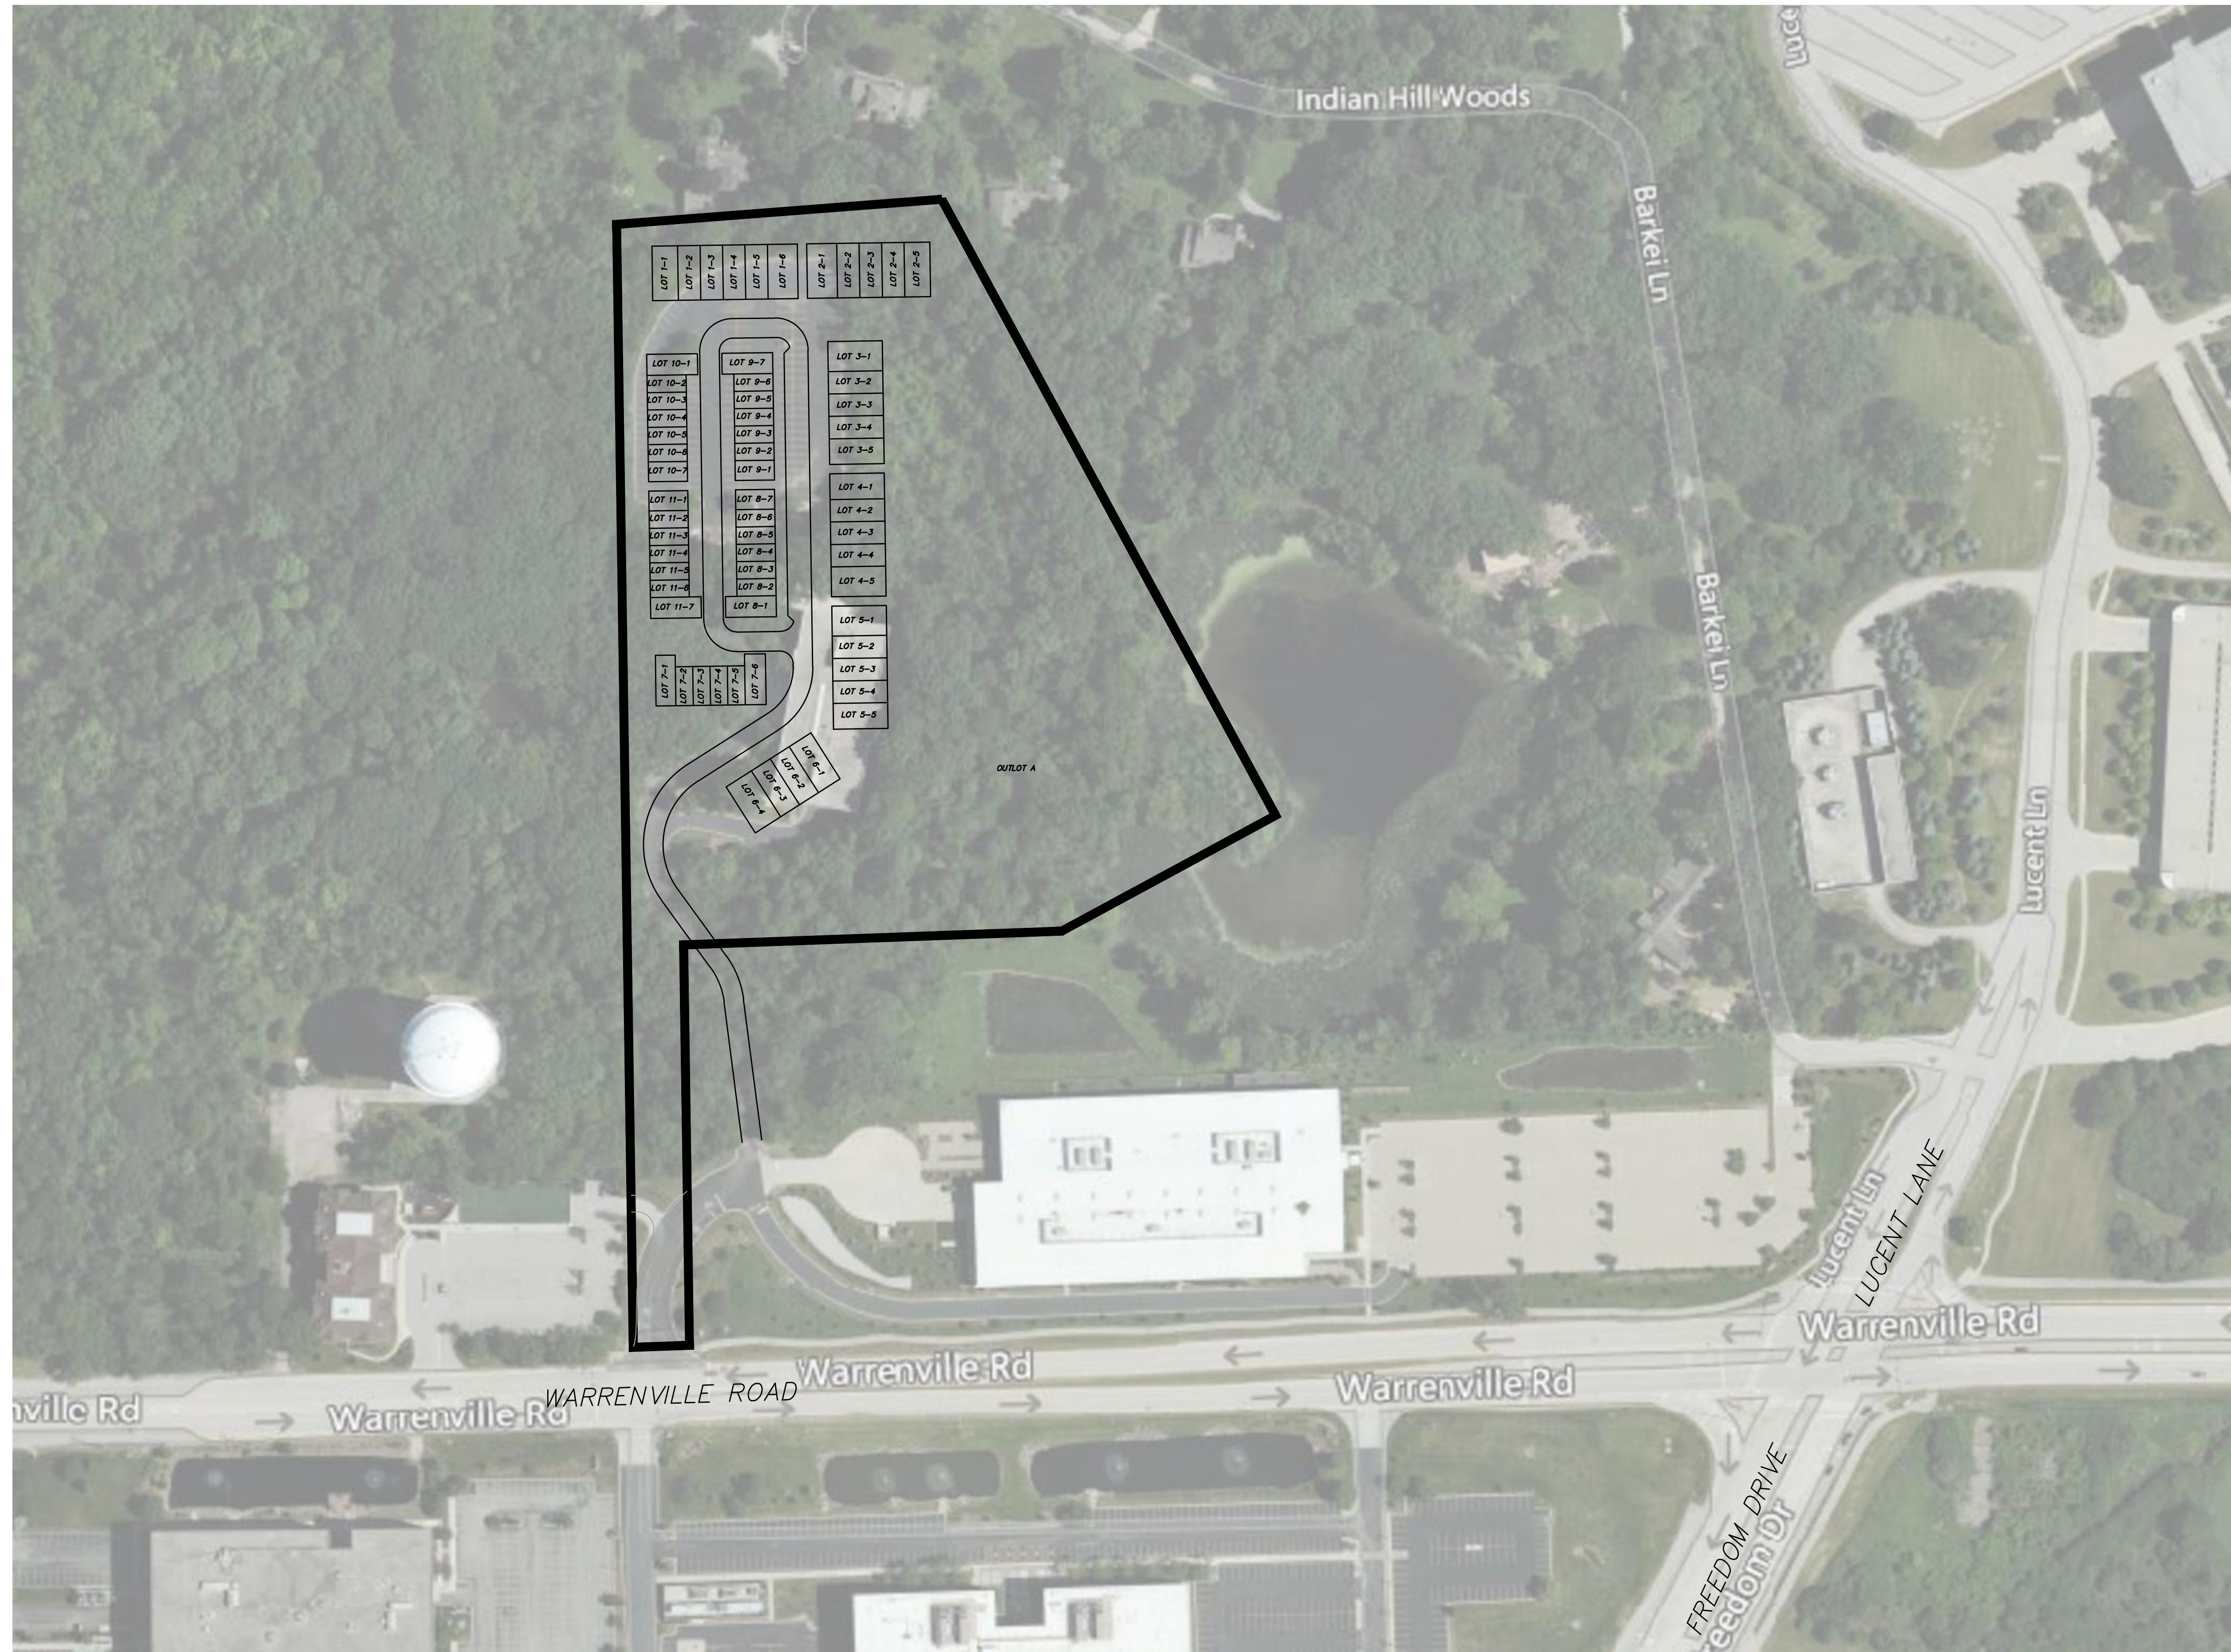

2200 CABOT DRIVE
 SUITE 325
 LISLE, IL 60532
 P: 630.598.0007
 WWW.CAGECIVIL.COM



REVISIONS	DATE

THIS DESIGN AND THESE DRAWINGS ARE THE PROPERTY OF CAGE ENGINEERING, INC. NO PART OF THIS WORK MAY BE REPRODUCED WITHOUT PRIOR WRITTEN PERMISSION FROM CAGE ENGINEERING, INC.

M/I HOMES OF CHICAGO, LLC
NORTHWOODS OF NAPERVILLE
 1151 WARRENVILLE ROAD
 NAPERVILLE, IL 60563

PROJ NO: 240255
 ENG: MCK
 DATE: 11/05/2025

SHEET TITLE
SSA BOUNDARY EXHIBIT

SHEET NUMBER
EX B
 1 OF 1

