

**FINISHED BASEMENT PLAN**



**FIRST FLOOR PLAN**




434 North Dover Avenue  
La Grange Park, Illinois 60526  
708.352.0446 phone

**McNAUGHTON  
DEVELOPMENT**

11S220 JACKSON STREET  
BURR RIDGE, IL 60527  
PHONE: 630.325.3400  
FAX: 630.325.3402

**LAKESIDE POINT - BURR RIDGE  
ASTORIA - 3 CAR**

COPYRIGHT 2017 FERSON ARCHITECTS, LLC  
The Plans, building designs and concepts contained on this drawing are the sole property of Fergon Architects, L.L.C. were created and developed for use on and in connection with the specified project. Any use, reproduction or assignment to any third party shall not occur without obtaining express written consent of Fergon Architects, L.L.C.

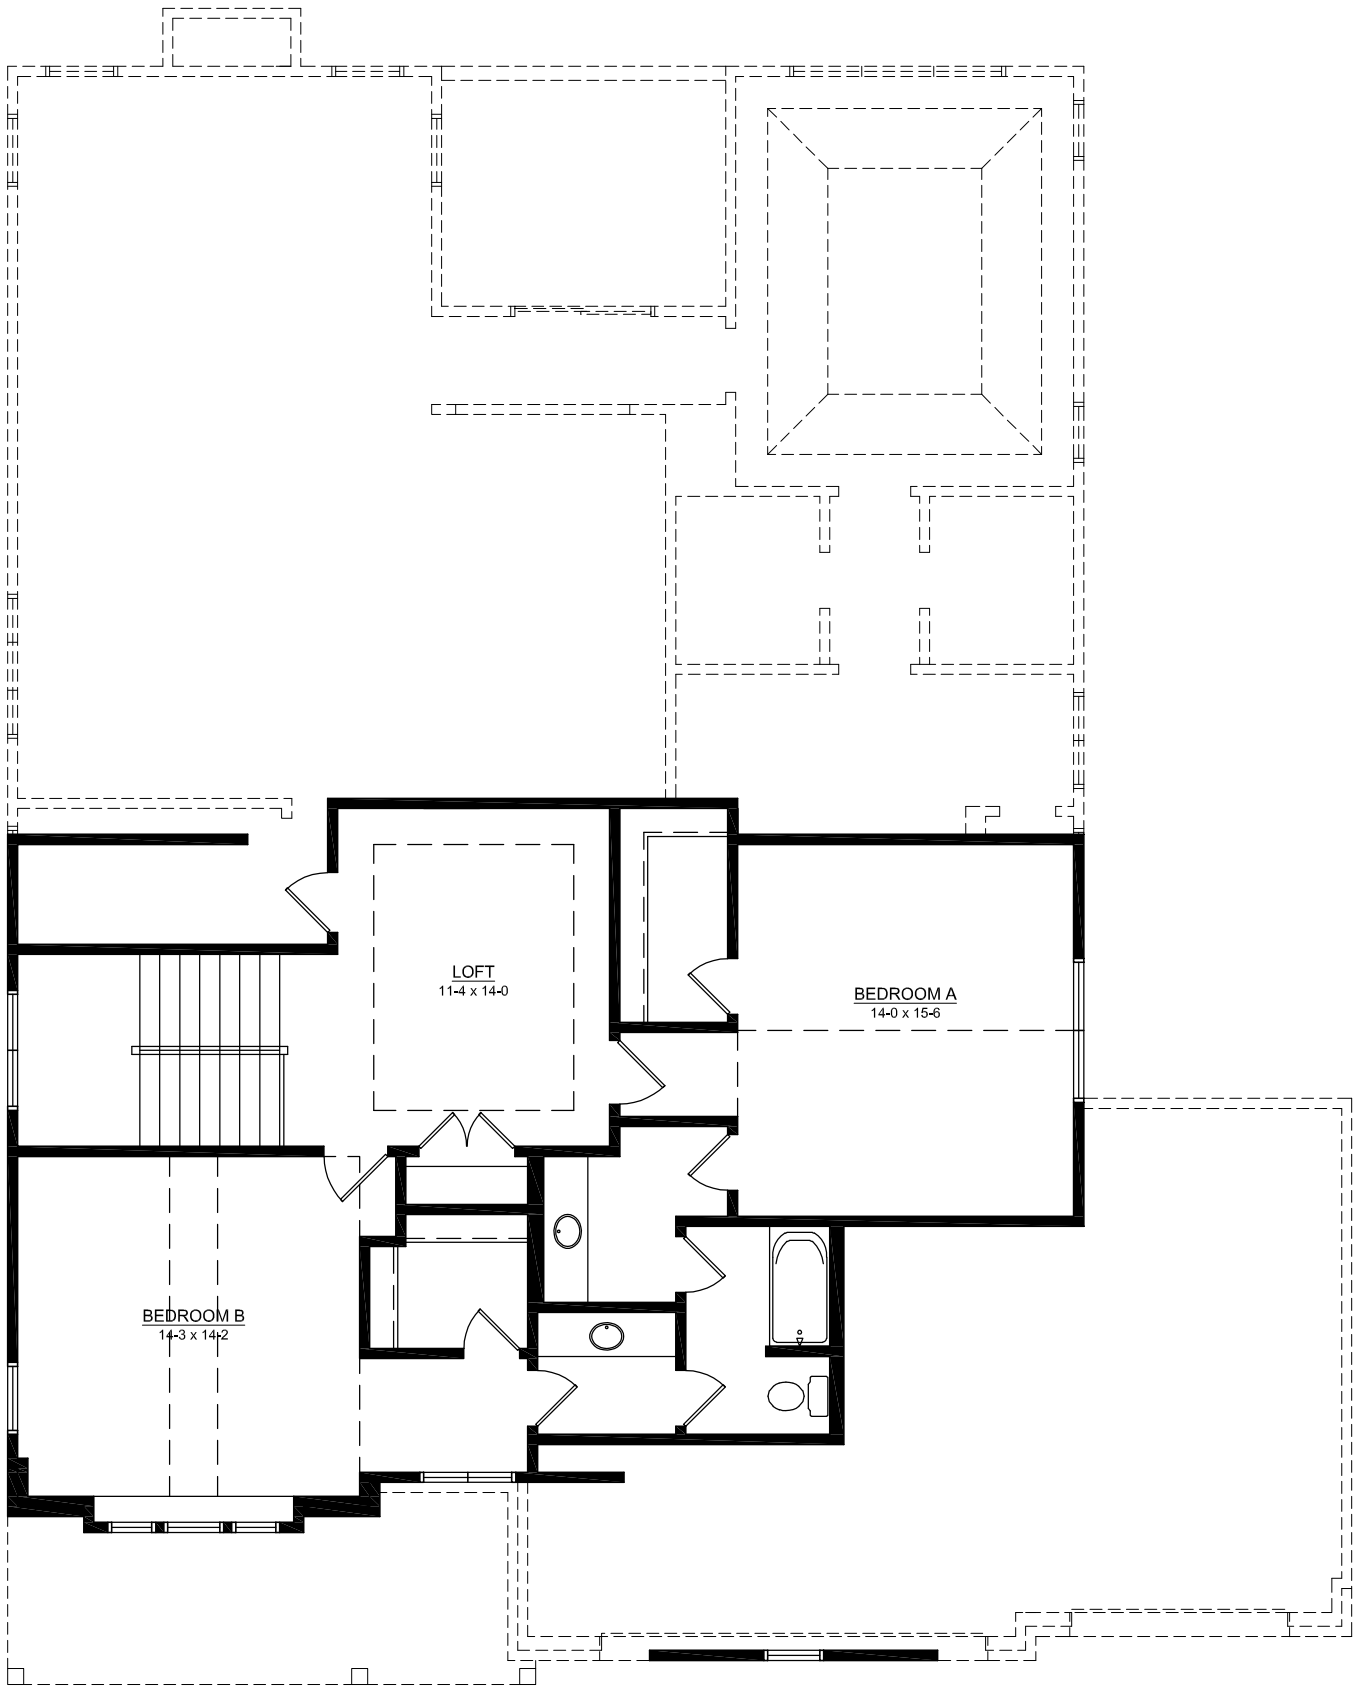

**SECOND FLOOR PLAN**



434 North Dover Avenue  
 La Grange Park, Illinois 60526  
 708.352.0446 phone

**McNAUGHTON  
 DEVELOPMENT**

11S220 JACKSON STREET  
 BURR RIDGE, IL 60527  
 PHONE: 630.325.3400  
 FAX: 630.325.3402

**LAKESIDE POINT - BURR RIDGE  
 ASTORIA - 3 CAR**

COPYRIGHT 2017 FERGON ARCHITECTS, LLC  
 The Plans, building designs and concepts contained on this drawing are the sole property of Fergon Architects, LLC, were created and developed for use on and in connection with the specified project. Any use, reproduction or assignment to any third party shall not occur without obtaining express written consent of Fergon Architects, LLC.



**FIRST FLOOR PLAN**




434 North Dover Avenue  
La Grange Park, Illinois 60526  
708.352.0446 phone

**McNAUGHTON  
DEVELOPMENT**

11S220 JACKSON STREET  
BURR RIDGE, IL 60527  
PHONE: 630.325.3400  
FAX: 630.325.3402


**BLUFF POINT - ORLAND PARK  
ASHFORD**

COPYRIGHT 2017 FERSON ARCHITECTS, LLC  
The Plans, building designs and concepts contained on this drawing are the sole property of Fergon Architects, LLC, were created and developed for use on and in connection with the specified project. Any use, reproduction or assignment to any third party shall not occur without obtaining express written consent of Fergon Architects, LLC.

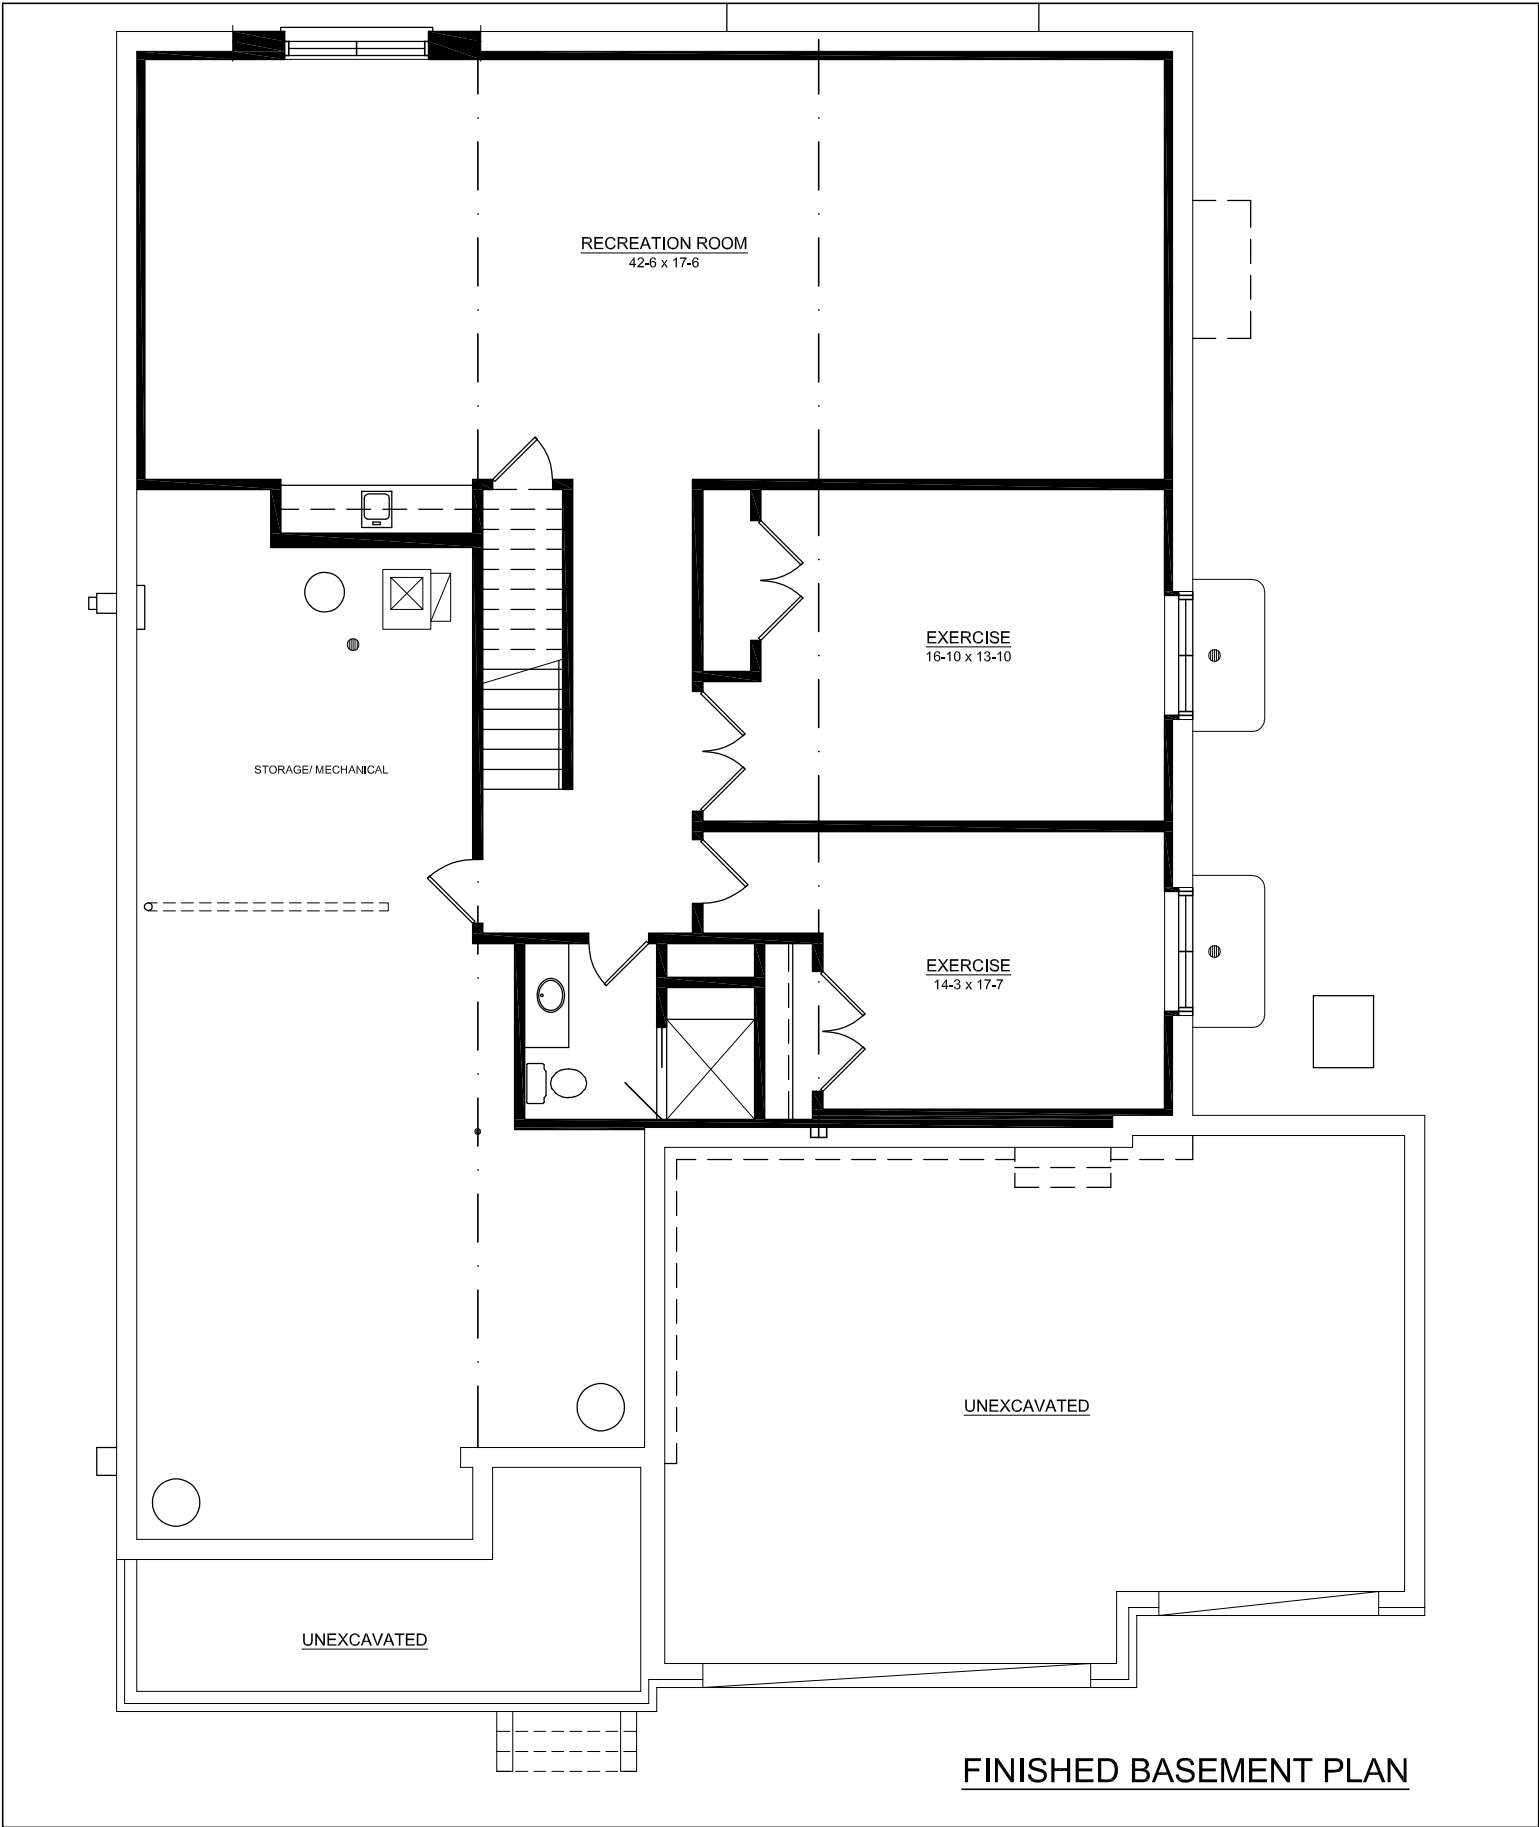

**FINISHED BASEMENT PLAN**

2 of 2



434 North Dover Avenue  
La Grange Park, Illinois 60526  
708.352.0446 phone


**ARCHITECTS LLC**

**McNAUGHTON  
DEVELOPMENT**


11S220 JACKSON STREET  
BURR RIDGE, IL 60527  
PHONE: 630.325.3400  
FAX: 630.325.3402

**BLUFF POINT - ORLAND PARK  
ASHFORD**

COPYRIGHT 2017 FERGON ARCHITECTS, LLC  
The Plans, building designs and concepts contained on this drawing are the sole property of Fergon Architects, LLC, were created and developed for use on and in connection with the specified project. Any use, reproduction or assignment to any third party shall not occur without obtaining express written consent of Fergon Architects, LLC.

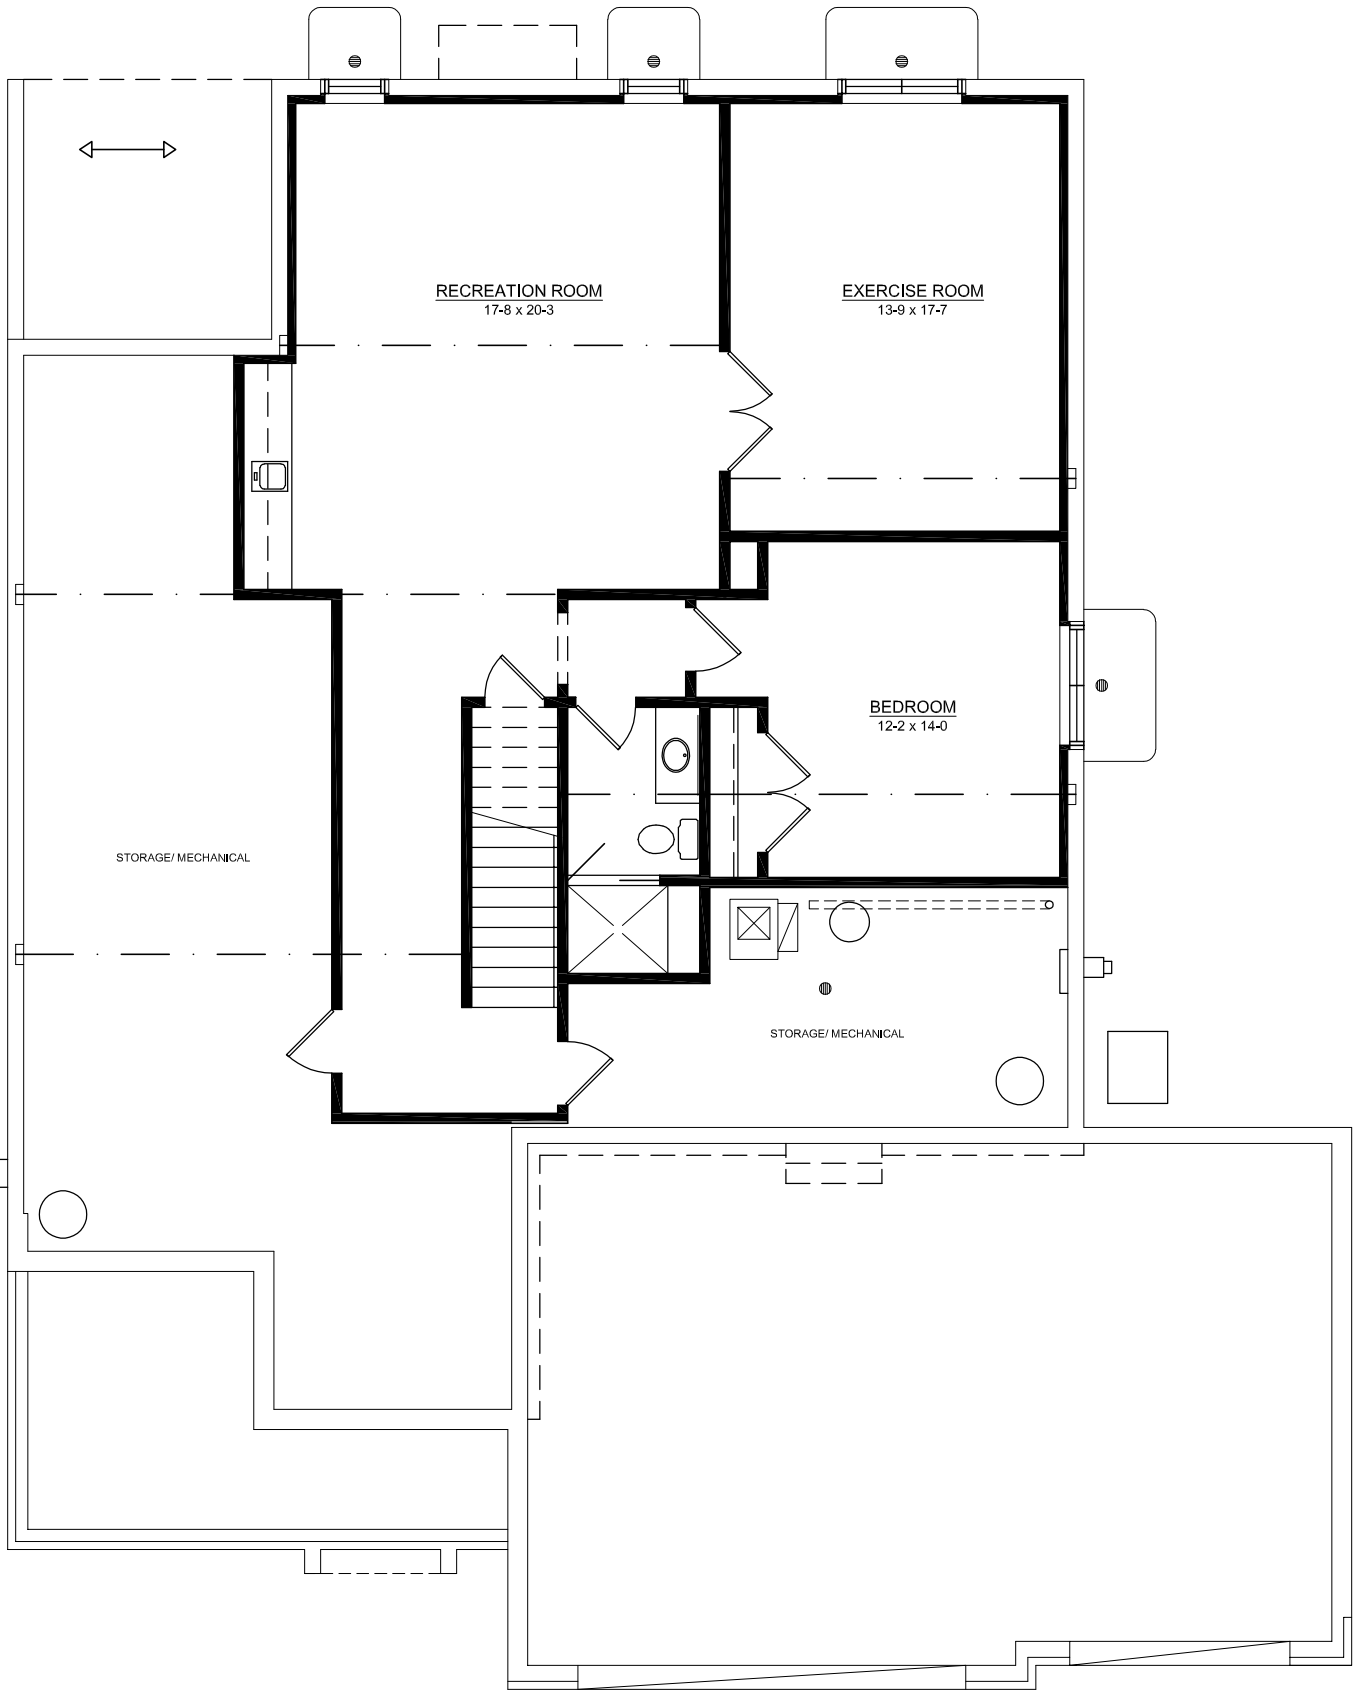

**FINISHED BASEMENT PLAN**

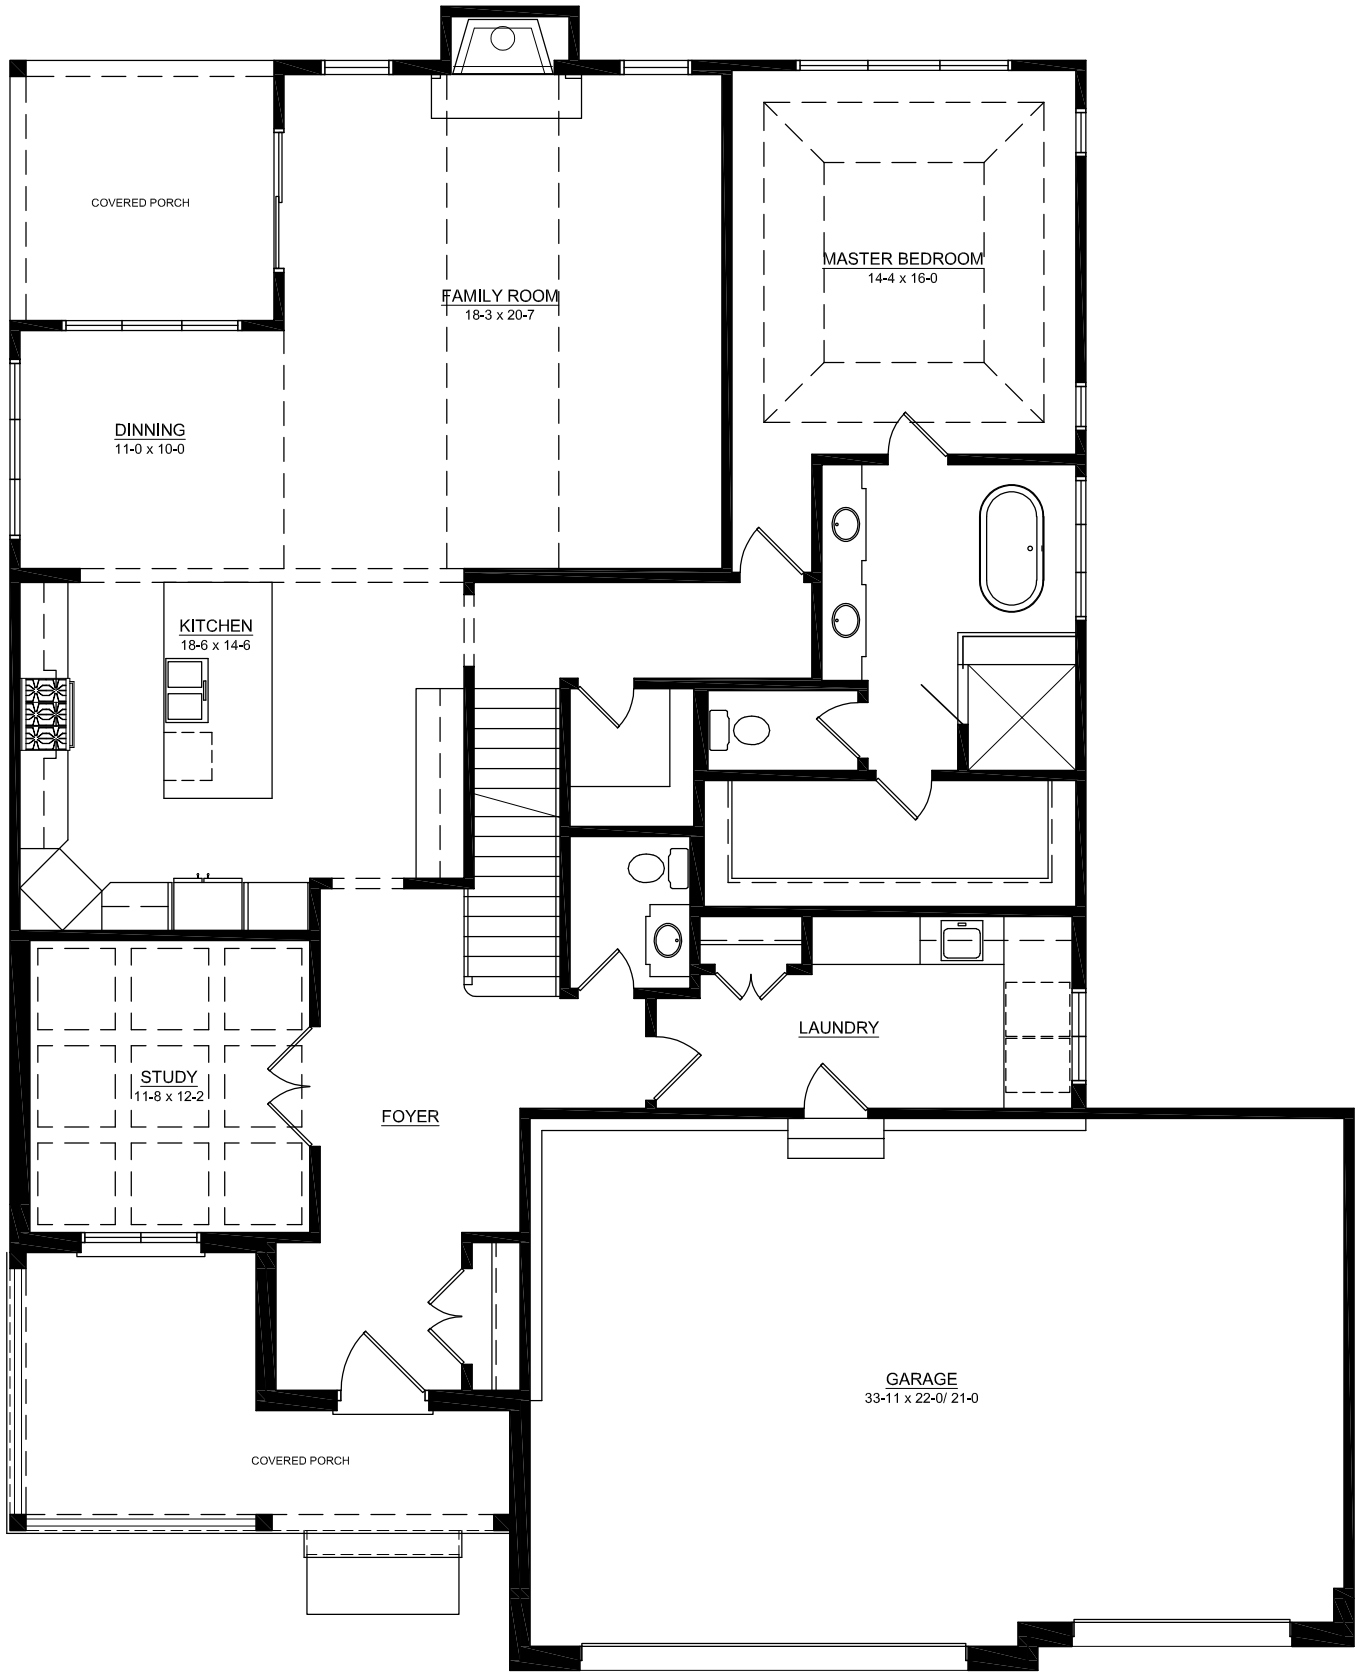

**FIRST FLOOR PLAN**




434 North Dover Avenue  
 La Grange Park, Illinois 60526  
 708.352.0446 phone

**McNAUGHTON  
 DEVELOPMENT**

11S220 JACKSON STREET  
 BURR RIDGE, IL 60527  
 PHONE: 630.325.3400  
 FAX: 630.325.3402

**LAKESIDE POINT - BURR RIDGE  
 BOSTONIAN - 3 CAR**

COPYRIGHT 2017 FERAGON ARCHITECTS, LLC  
 The Plans, building designs and concepts contained on this drawing are the sole property of Fergon Architects, LLC, were created and developed for use on and in connection with the specified project. Any use, reproduction or assignment to any third party shall not occur without obtaining express written consent of Fergon Architects, LLC.

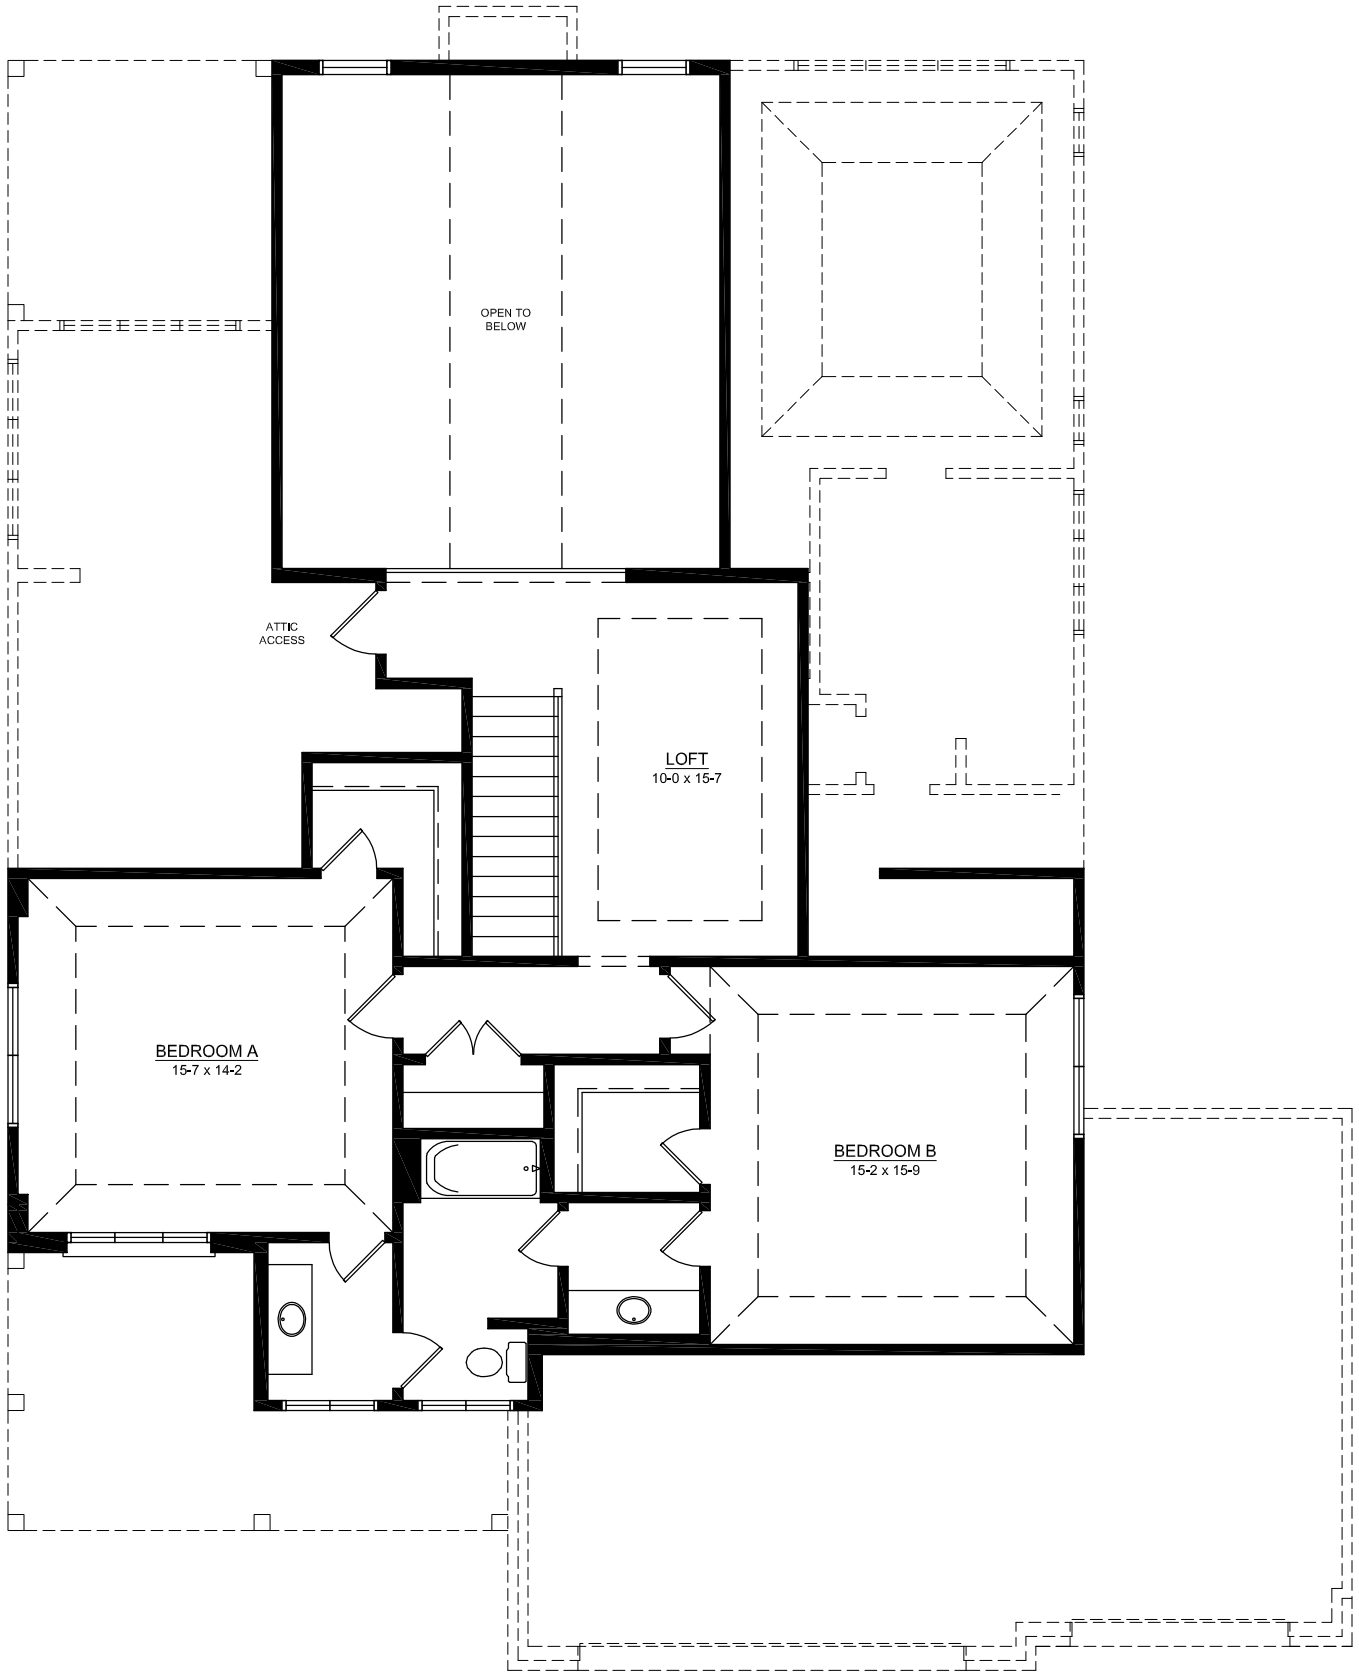

**SECOND FLOOR PLAN**



434 North Dover Avenue  
La Grange Park, Illinois 60526  
708.352.0446 phone


**McNAUGHTON  
DEVELOPMENT**

11S220 JACKSON STREET  
BURR RIDGE, IL 60527  
PHONE: 630.325.3400  
FAX: 630.325.3402

**LAKESIDE POINT - BURR RIDGE  
BOSTONIAN - 3 CAR**

COPYRIGHT 2017 FERGON ARCHITECTS, LLC  
The Plans, building designs and contents contained on this drawing are the sole property of Fergon Architects, LLC, were created and developed for use on and in connection with the specified project. Any use, reproduction or assignment to any third party shall not occur without obtaining express written consent of Fergon Architects, LLC.



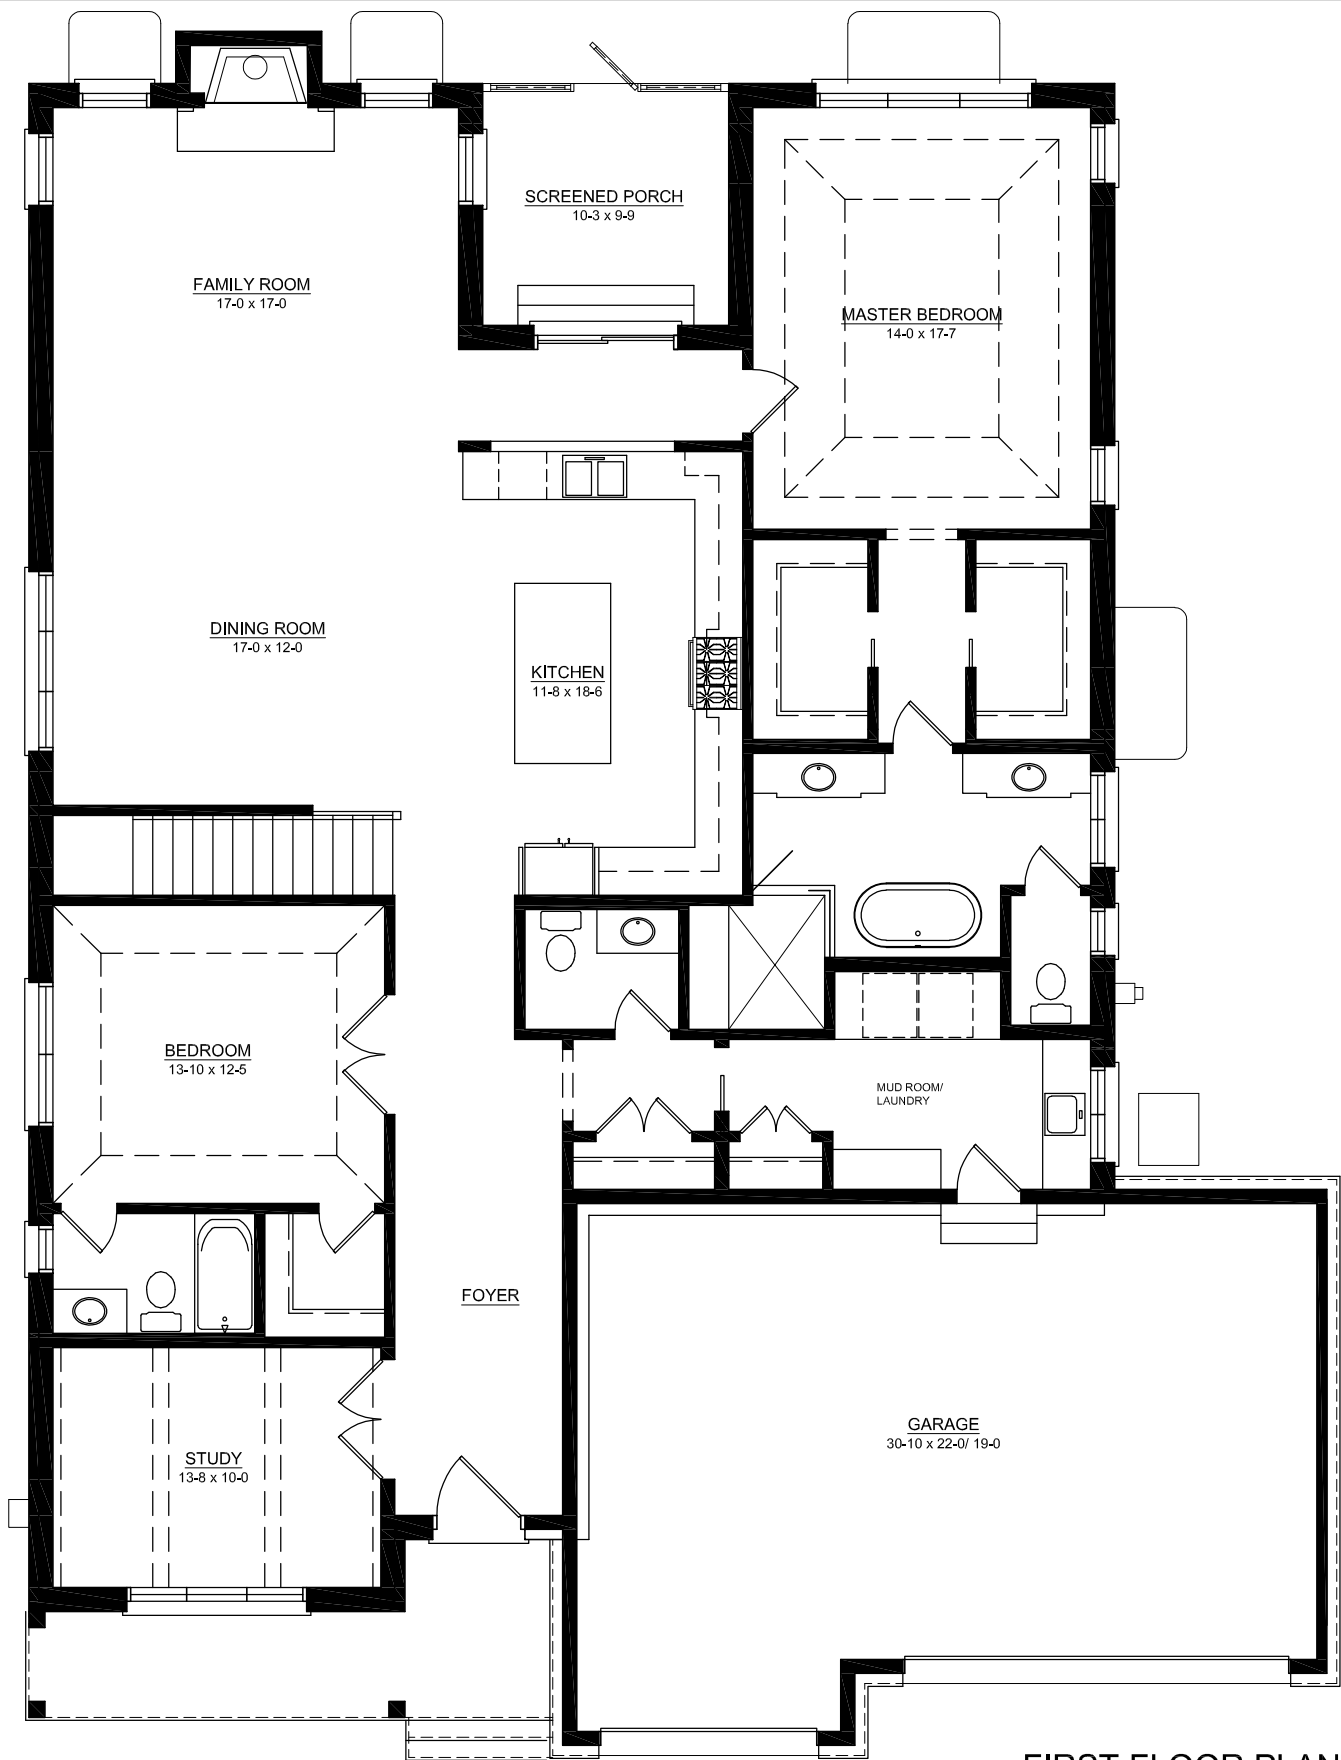

**FIRST FLOOR PLAN**



434 North Dover Avenue  
La Grange Park, Illinois 60526  
708.352.0446 phone


ARCHITECTS LLC

**McNAUGHTON  
DEVELOPMENT**

11S220 JACKSON STREET  
BURR RIDGE, IL 60527  
PHONE: 630.325.3400  
FAX: 630.325.3402


**BLUFF POINT - ORLAND PARK  
BRUNSWICK**

COPYRIGHT 2017 FERSON ARCHITECTS, LLC  
The plans, building designs and contents contained on this drawing are the sole property of Fergon Architects, LLC, were created and developed for use on and in connection with the specified project. Any use, reproduction or assignment to any third party shall not occur without obtaining express written consent of Fergon Architects, LLC.

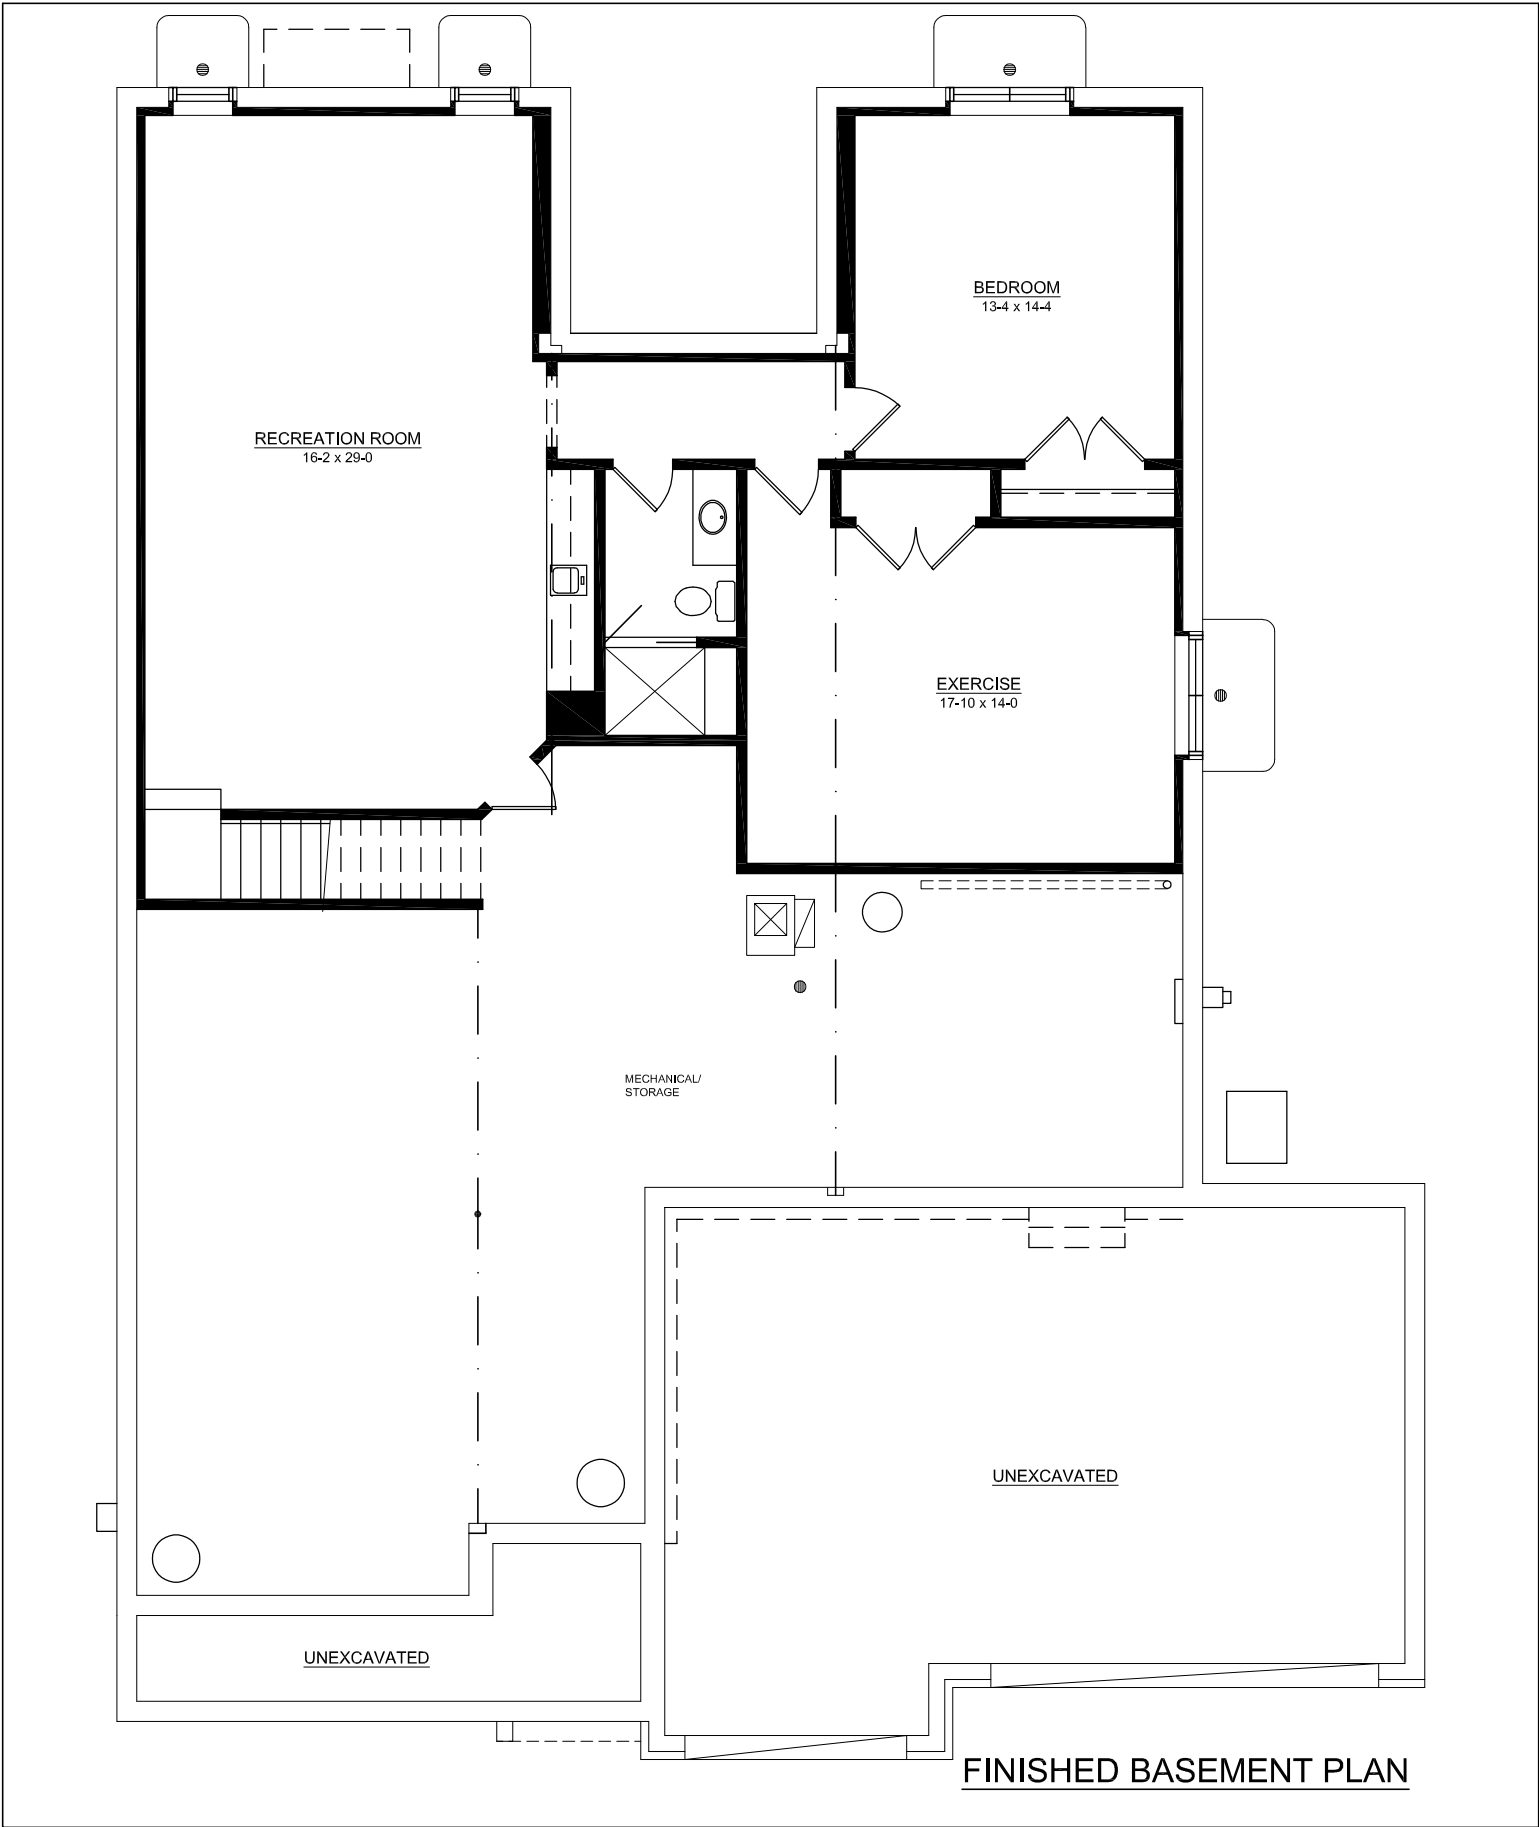

**FINISHED BASEMENT PLAN**

2 of 2




434 North Dover Avenue  
La Grange Park, Illinois 60526  
708.352.0446 phone  
ARCHITECTS LLC

**McNAUGHTON  
DEVELOPMENT**

11S220 JACKSON STREET  
BURR RIDGE, IL 60527  
PHONE: 630.325.3400  
FAX: 630.325.3402

**BLUFF POINT - ORLAND PARK  
BRUNSWICK**

COPYRIGHT 2017 FERGON ARCHITECTS, LLC  
The Plans, building designs and concepts contained on this drawing are the sole property of Fergon Architects, LLC, were created and developed for use on and in connection with the specified project. Any use, reproduction or assignment to any third party shall not occur without obtaining express written consent of Fergon Architects, LLC.

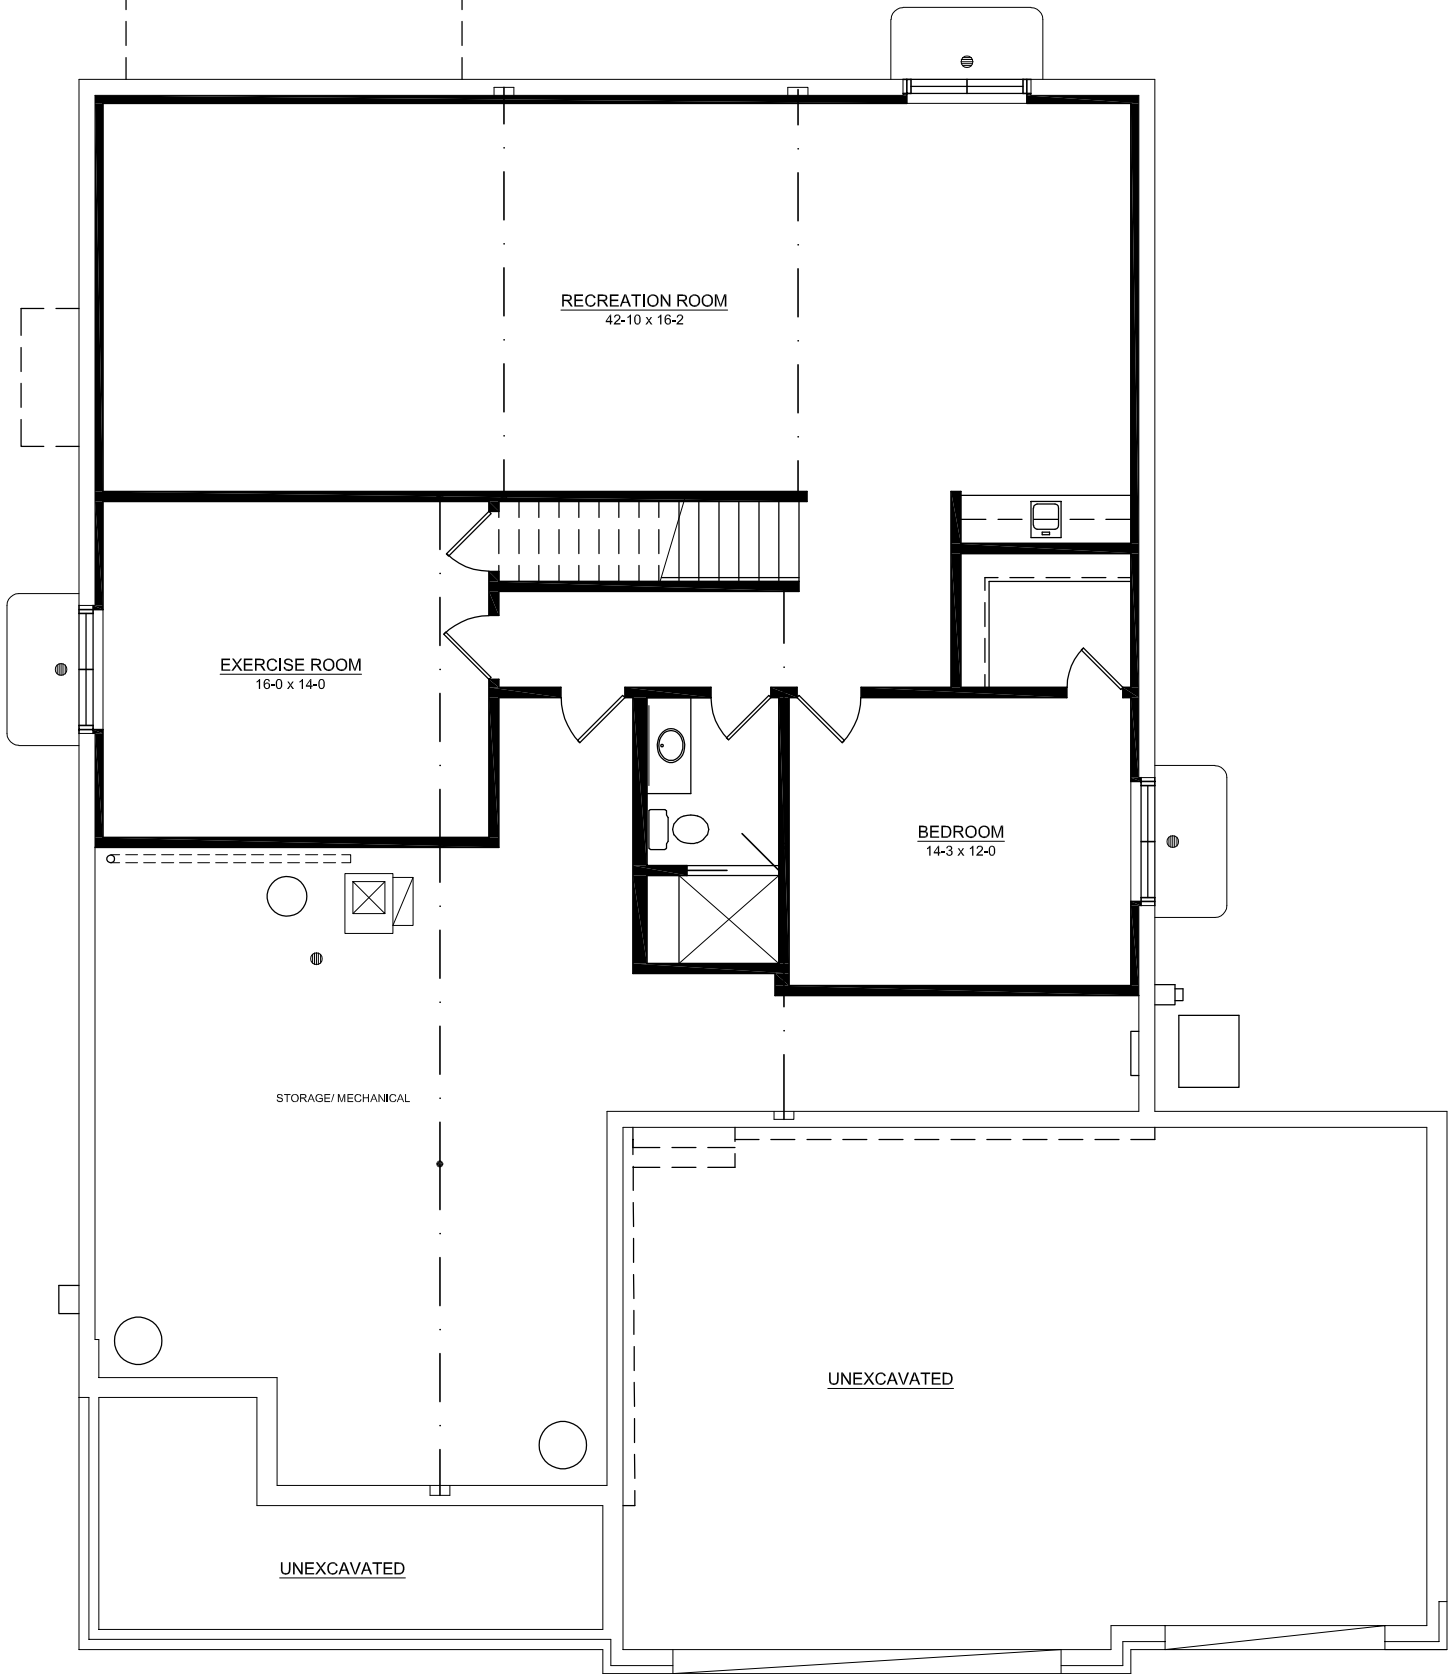

**FINISHED BASEMENT PLAN**

2 of 2



434 North Dover Avenue  
La Grange Park, Illinois 60526  
708.352.0446 phone


**McNAUGHTON  
DEVELOPMENT**

11S220 JACKSON STREET  
BURR RIDGE, IL 60527  
PHONE: 630.325.3400  
FAX: 630.325.3402

**LAKESIDE POINT - BURR RIDGE  
ESSEX - 3 CAR**

COPYRIGHT 2017 FERGON ARCHITECTS, LLC  
The Plans, building designs and contents contained on this drawing are the sole property of Fergon Architects, L.L.C. were created and developed for use on and in connection with the specified project. Any use, reproduction or assignment to any third party shall not occur without obtaining express written consent of Fergon Architects, LLC.

**EXHIBIT D**

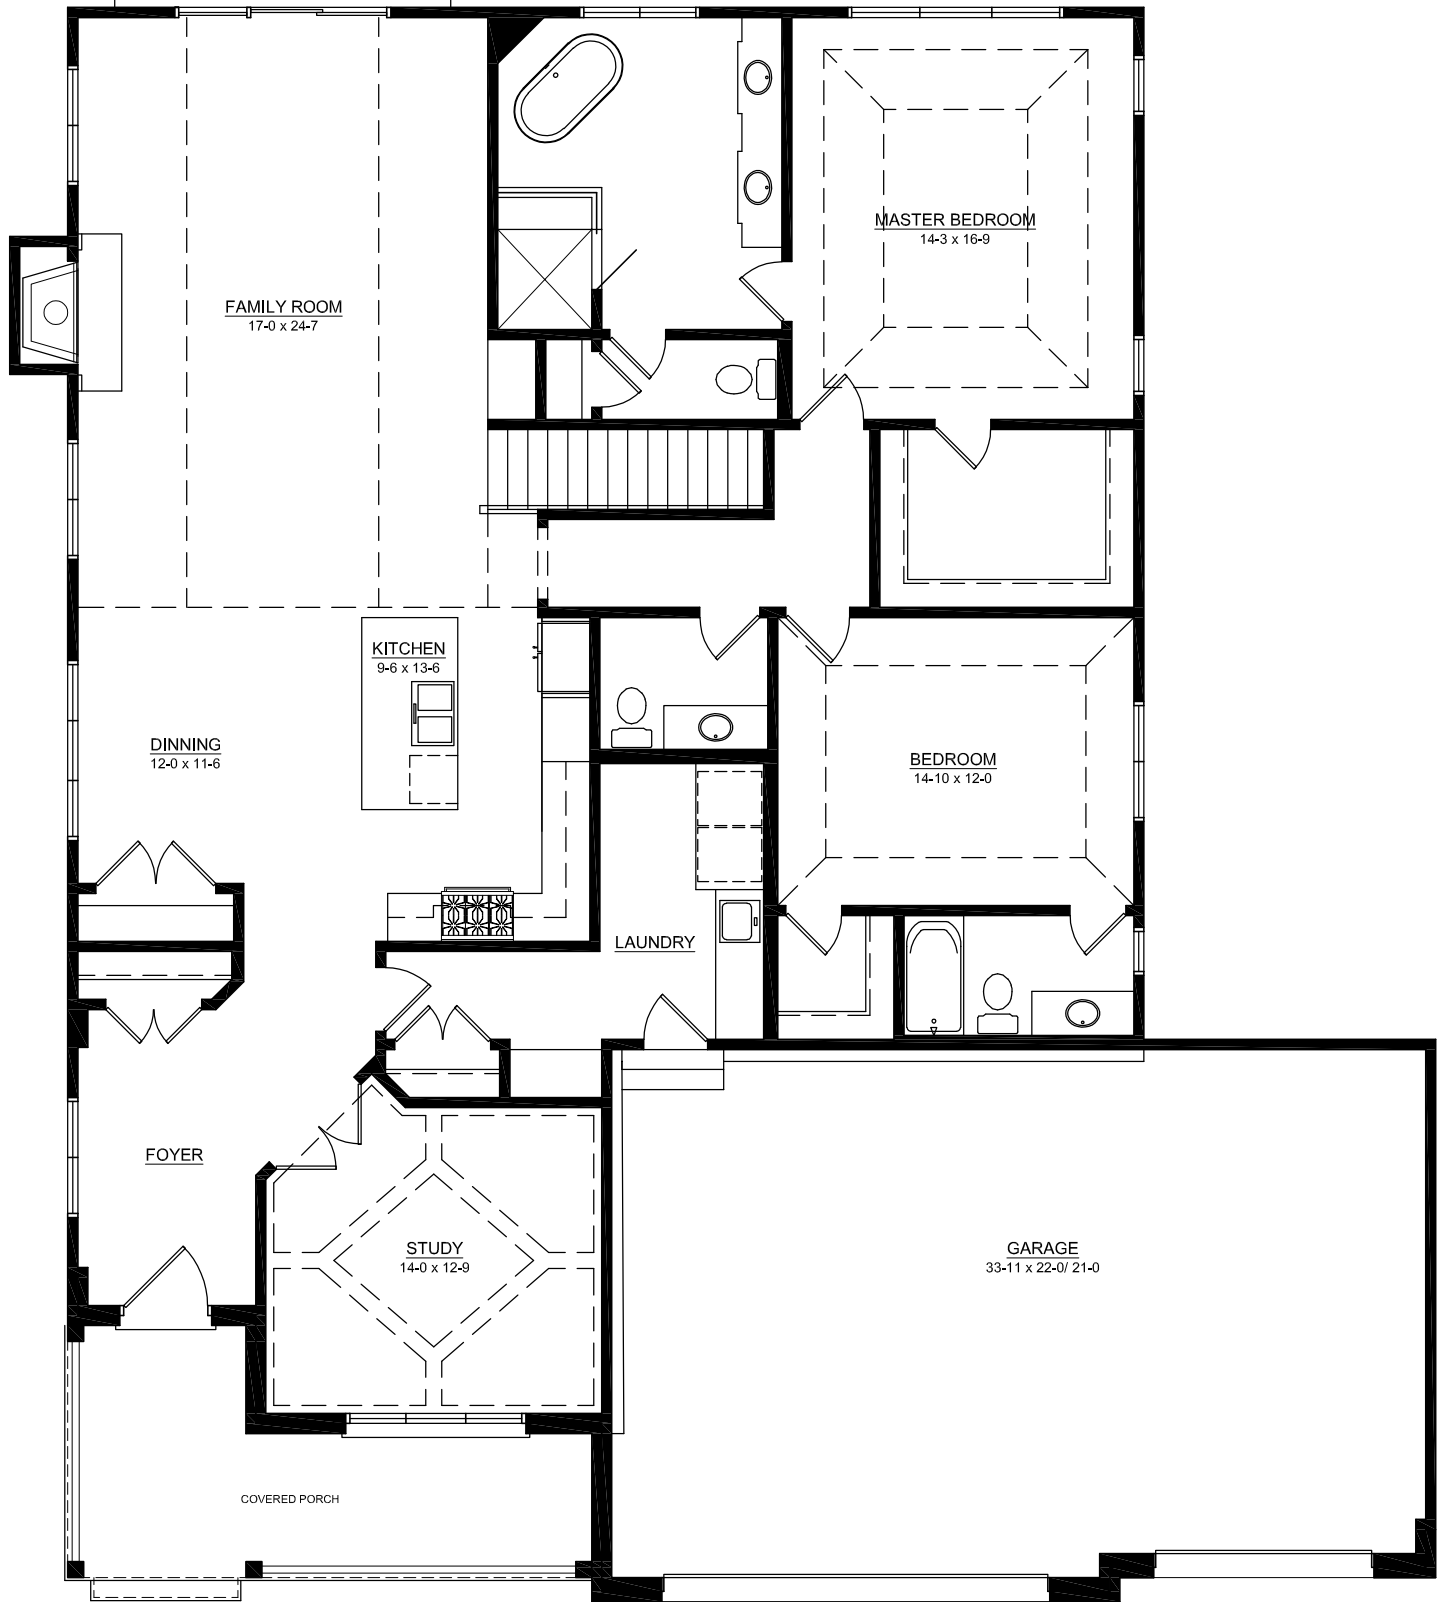

**FIRST FLOOR PLAN**




434 North Dover Avenue  
 La Grange Park, Illinois 60526  
 708.352.0446 phone

**McNAUGHTON  
 DEVELOPMENT**


11S220 JACKSON STREET  
 BURR RIDGE, IL 60527  
 PHONE: 630.325.3400  
 FAX: 630.325.3402

**LAKESIDE POINT - BURR RIDGE  
 ESSEX - 3 CAR**


COPYRIGHT 2017 FERGON ARCHITECTS, LLC  
 The Plans, building designs and concepts contained on this drawing are the sole property of Fergon Architects, LLC, were created and developed for use on and in connection with the specified project. Any use, reproduction or assignment to any third party shall not occur without obtaining express written consent of Fergon Architects, LLC.

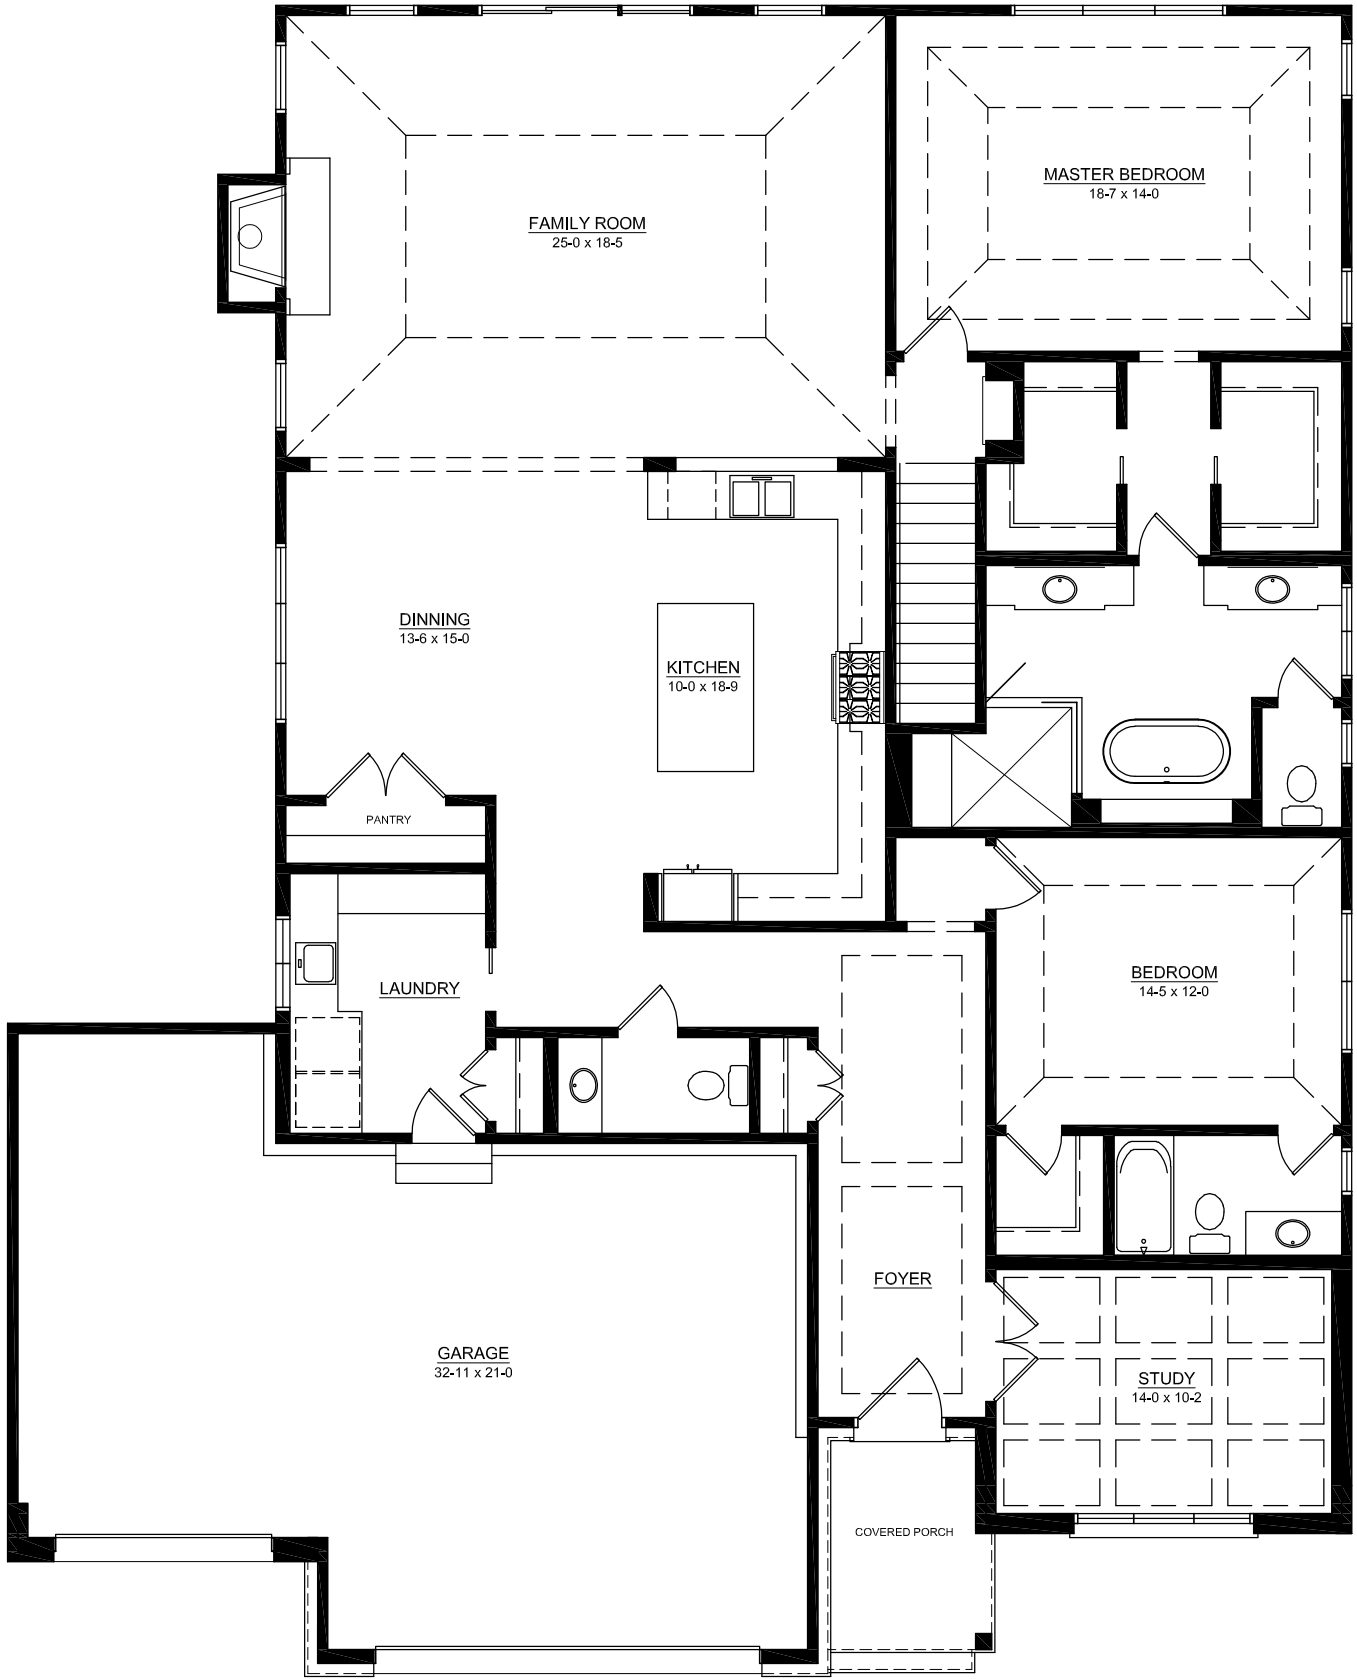

**FIRST FLOOR PLAN**

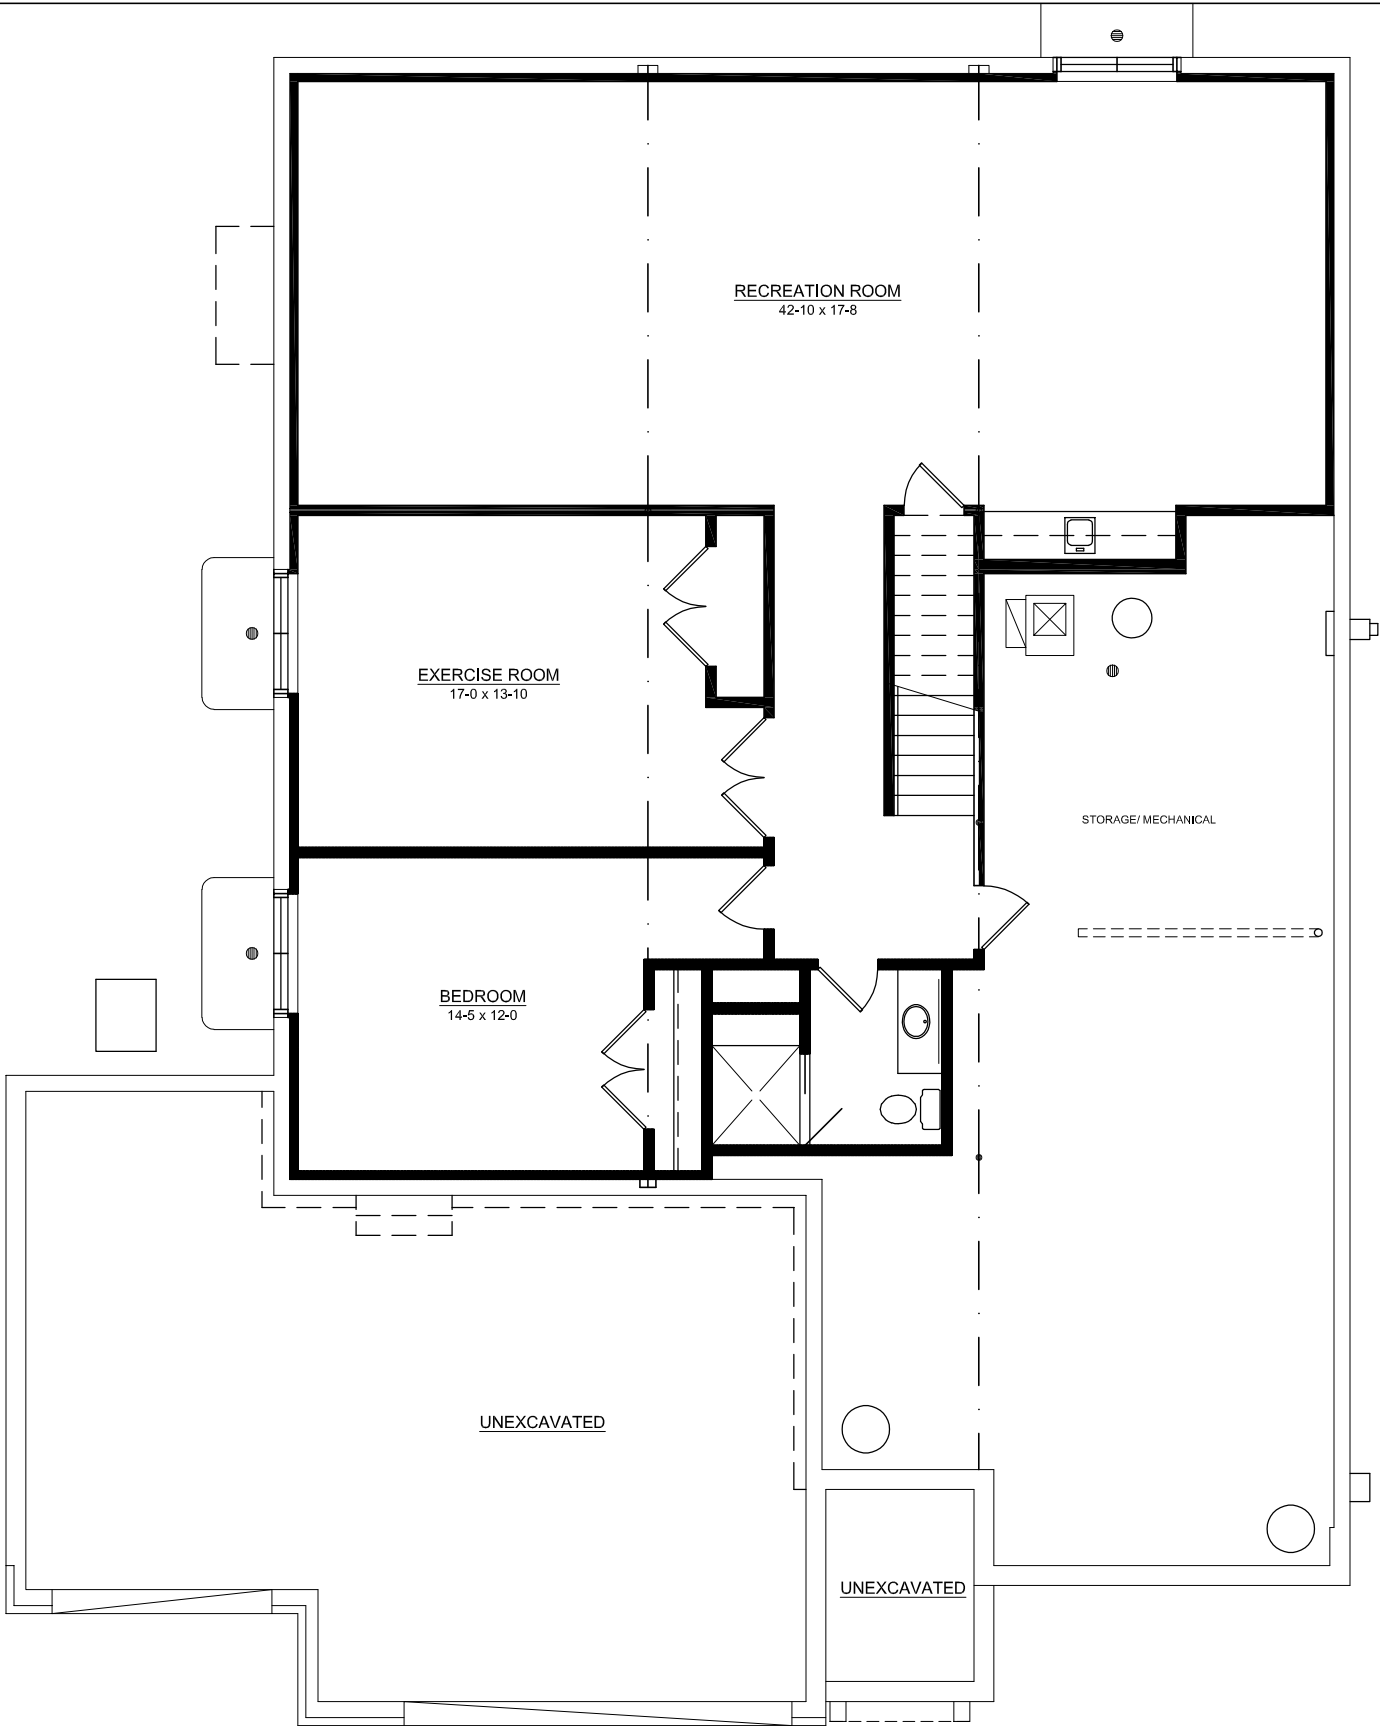

**FINISHED BASEMENT PLAN**

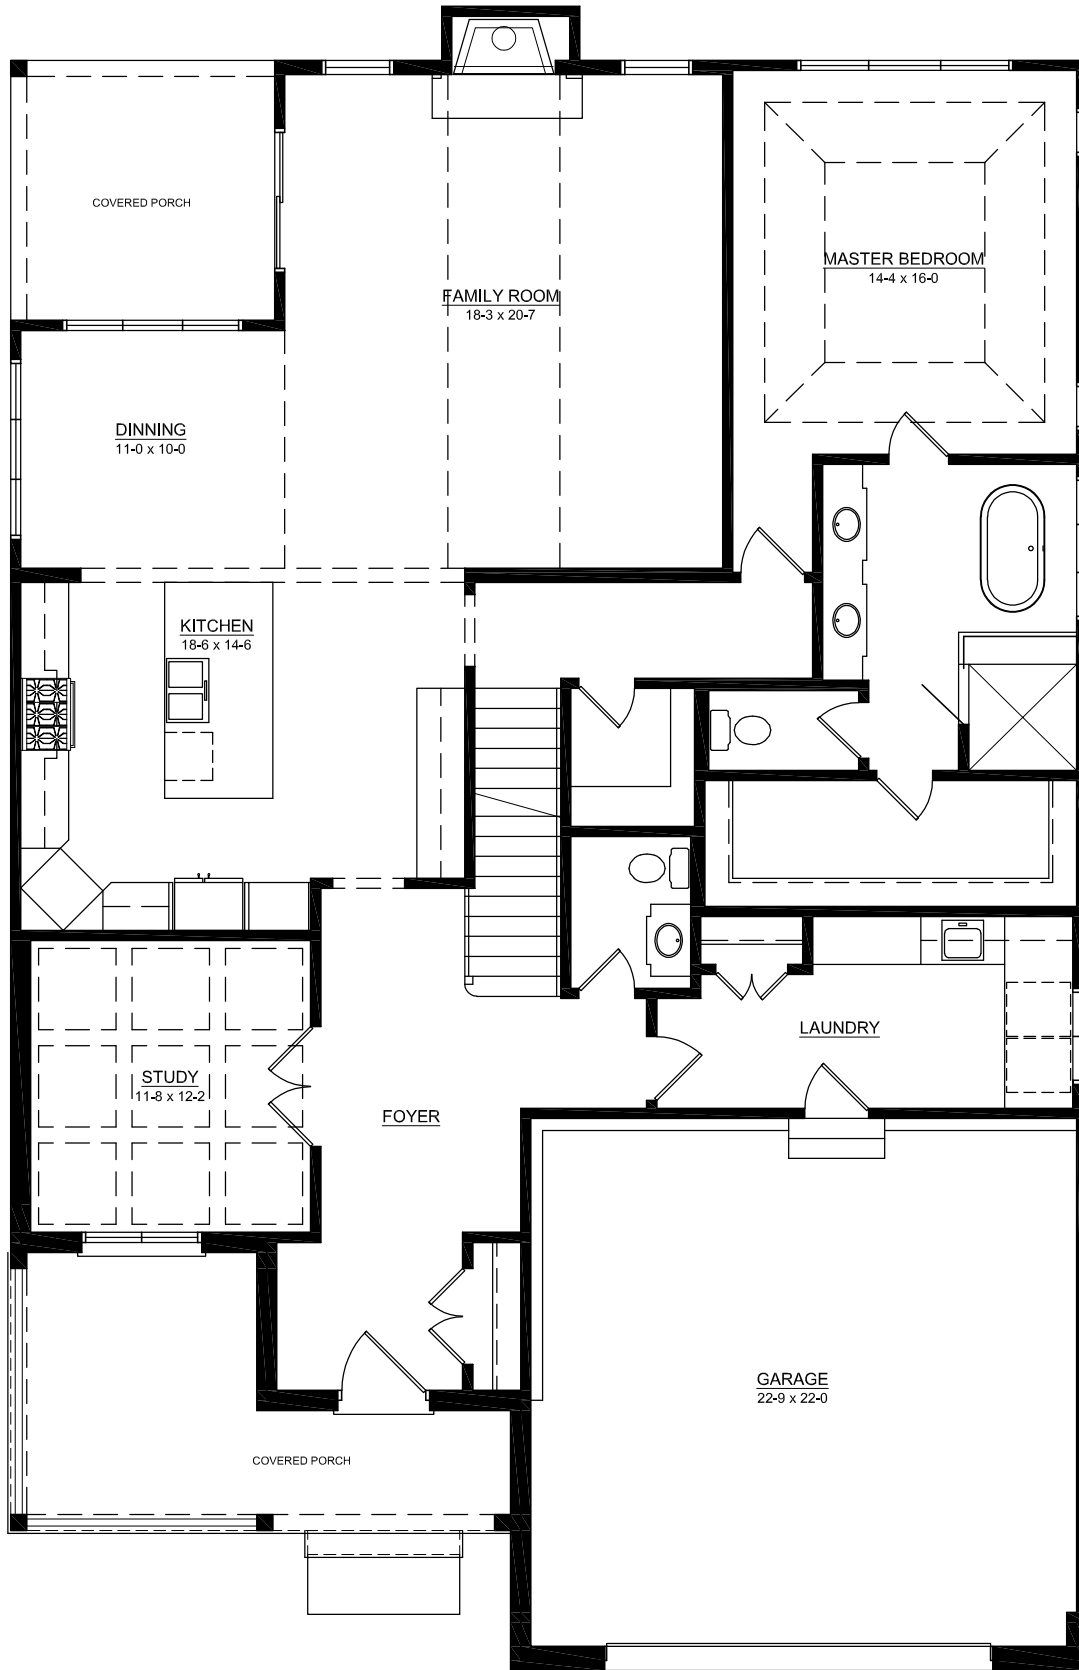

**FIRST FLOOR PLAN**




434 North Dover Avenue  
La Grange Park, Illinois 60526  
708.352.0446 phone

**McNAUGHTON  
DEVELOPMENT**

11S220 JACKSON STREET  
BURR RIDGE, IL 60527  
PHONE: 630.325.3400  
FAX: 630.325.3402

**LAKESIDE POINT - BURR RIDGE  
BOSTONIAN**

COPYRIGHT 2017 FERGON ARCHITECTS, LLC  
The Plans, building designs and concepts contained on this drawing are the sole property of Fergon Architects, LLC, were created and developed for use on and in connection with the specified project. Any use, reproduction or assignment to any third party shall not occur without obtaining express written consent of Fergon Architects, LLC.

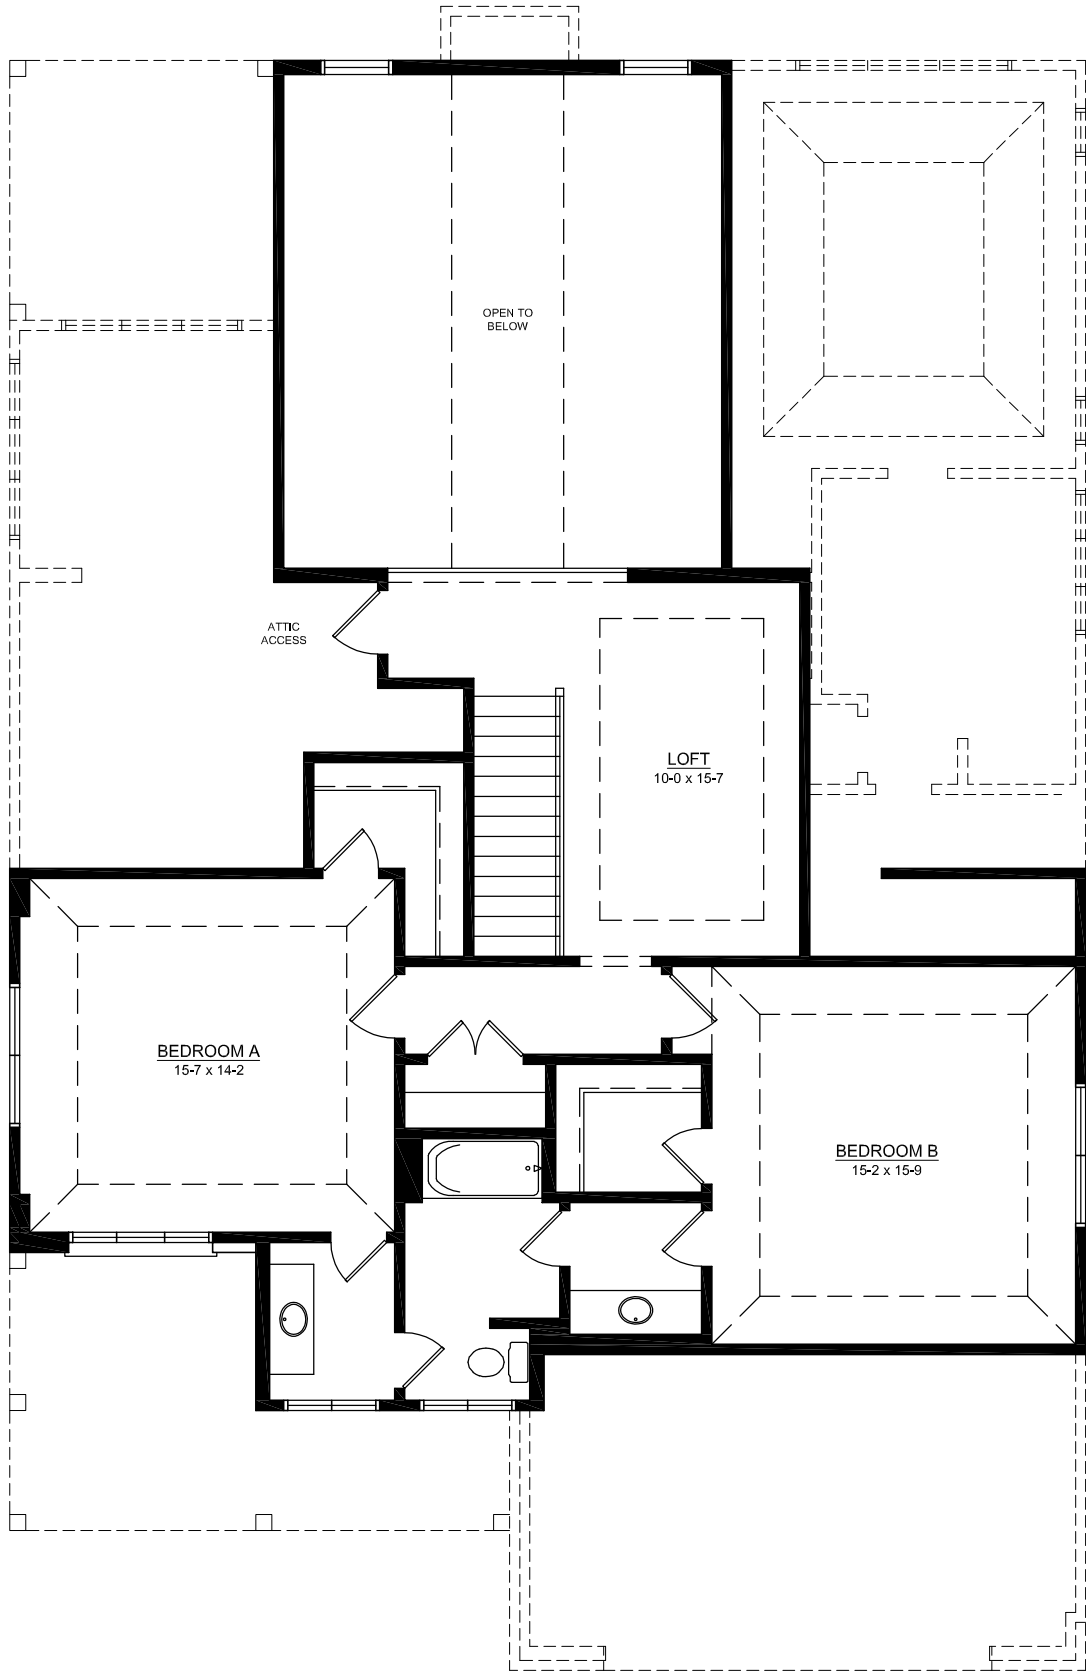

**SECOND FLOOR PLAN**



434 North Dover Avenue  
 La Grange Park, Illinois 60526  
 708.352.0446 phone


**McNAUGHTON  
 DEVELOPMENT**

11S220 JACKSON STREET  
 BURR RIDGE, IL 60527  
 PHONE: 630.325.3400  
 FAX: 630.325.3402


**LAKESIDE POINT - BURR RIDGE  
 BOSTONIAN**

COPYRIGHT 2017 FERGON ARCHITECTS, LLC  
 The Plans, building designs and concepts contained on this drawing are the sole property of Fergon Architects, LLC, were created and developed for use on and in connection with the specified project. Any use, reproduction or assignment to any third party shall not occur without obtaining express written consent of Fergon Architects, LLC.



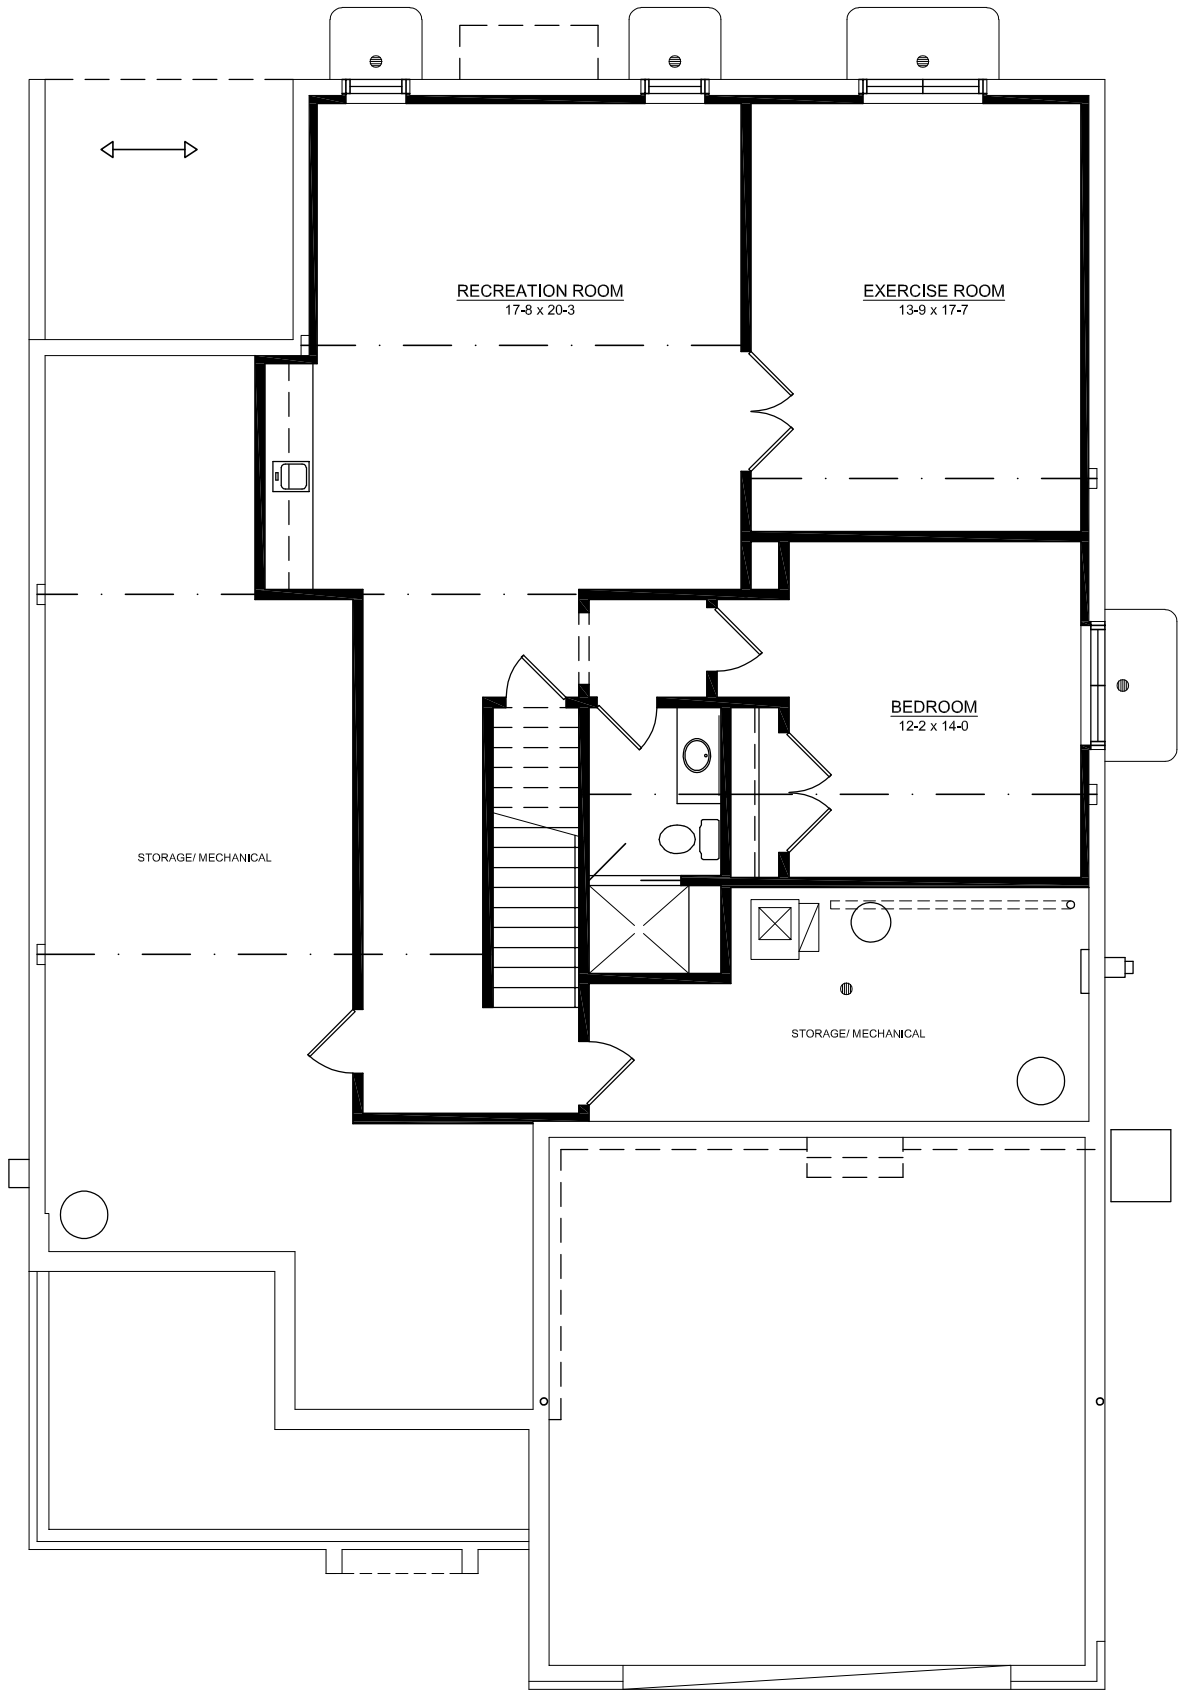

**FINISHED BASEMENT PLAN**

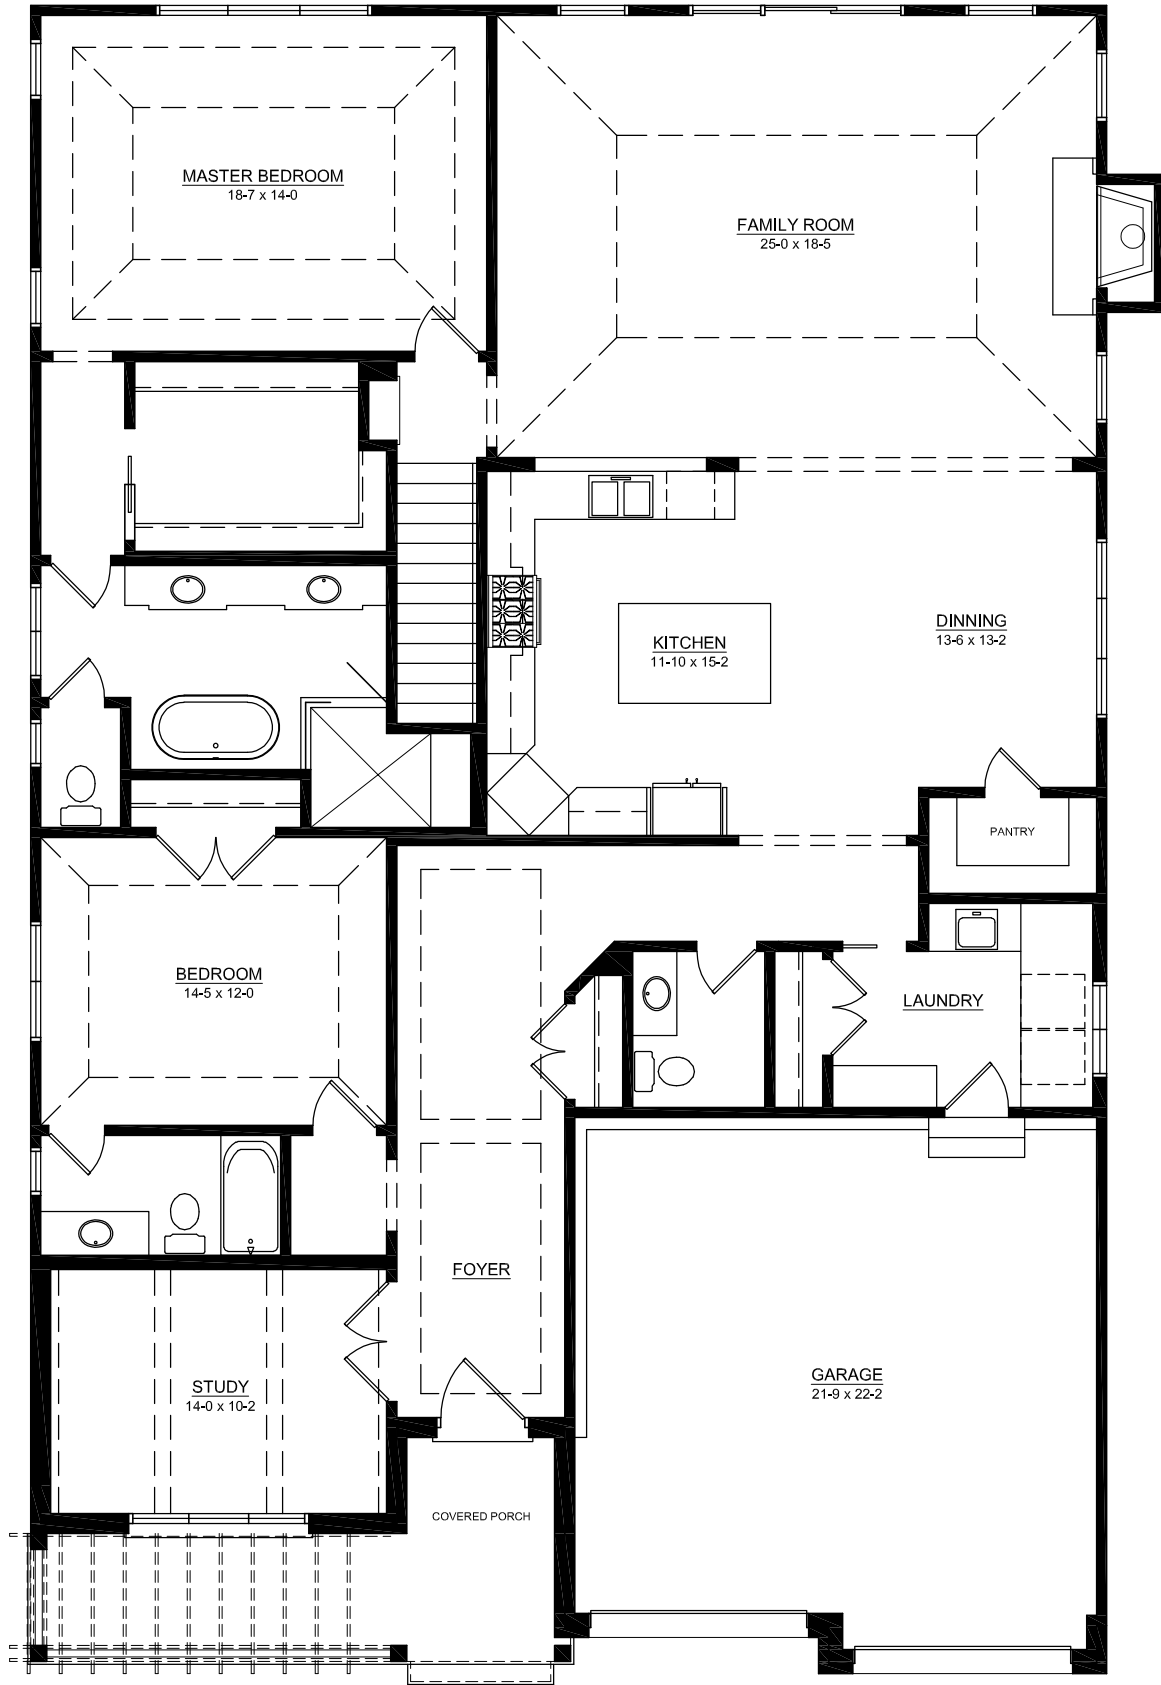

**FIRST FLOOR PLAN**




434 North Dover Avenue  
La Grange Park, Illinois 60526  
708.352.0446 phone

**McNAUGHTON  
DEVELOPMENT**

11S220 JACKSON STREET  
BURR RIDGE, IL 60527  
PHONE: 630.325.3400  
FAX: 630.325.3402

**LAKESIDE POINT - BURR RIDGE  
ASHFORD**

COPYRIGHT 2017 FERGON ARCHITECTS, LLC  
The Plans, building designs and concepts contained on this drawing are the sole property of Fergon Architects, LLC, were created and developed for use on and in connection with the specified project. Any use, reproduction or assignment to any third party shall not occur without obtaining express written consent of Fergon Architects, LLC.

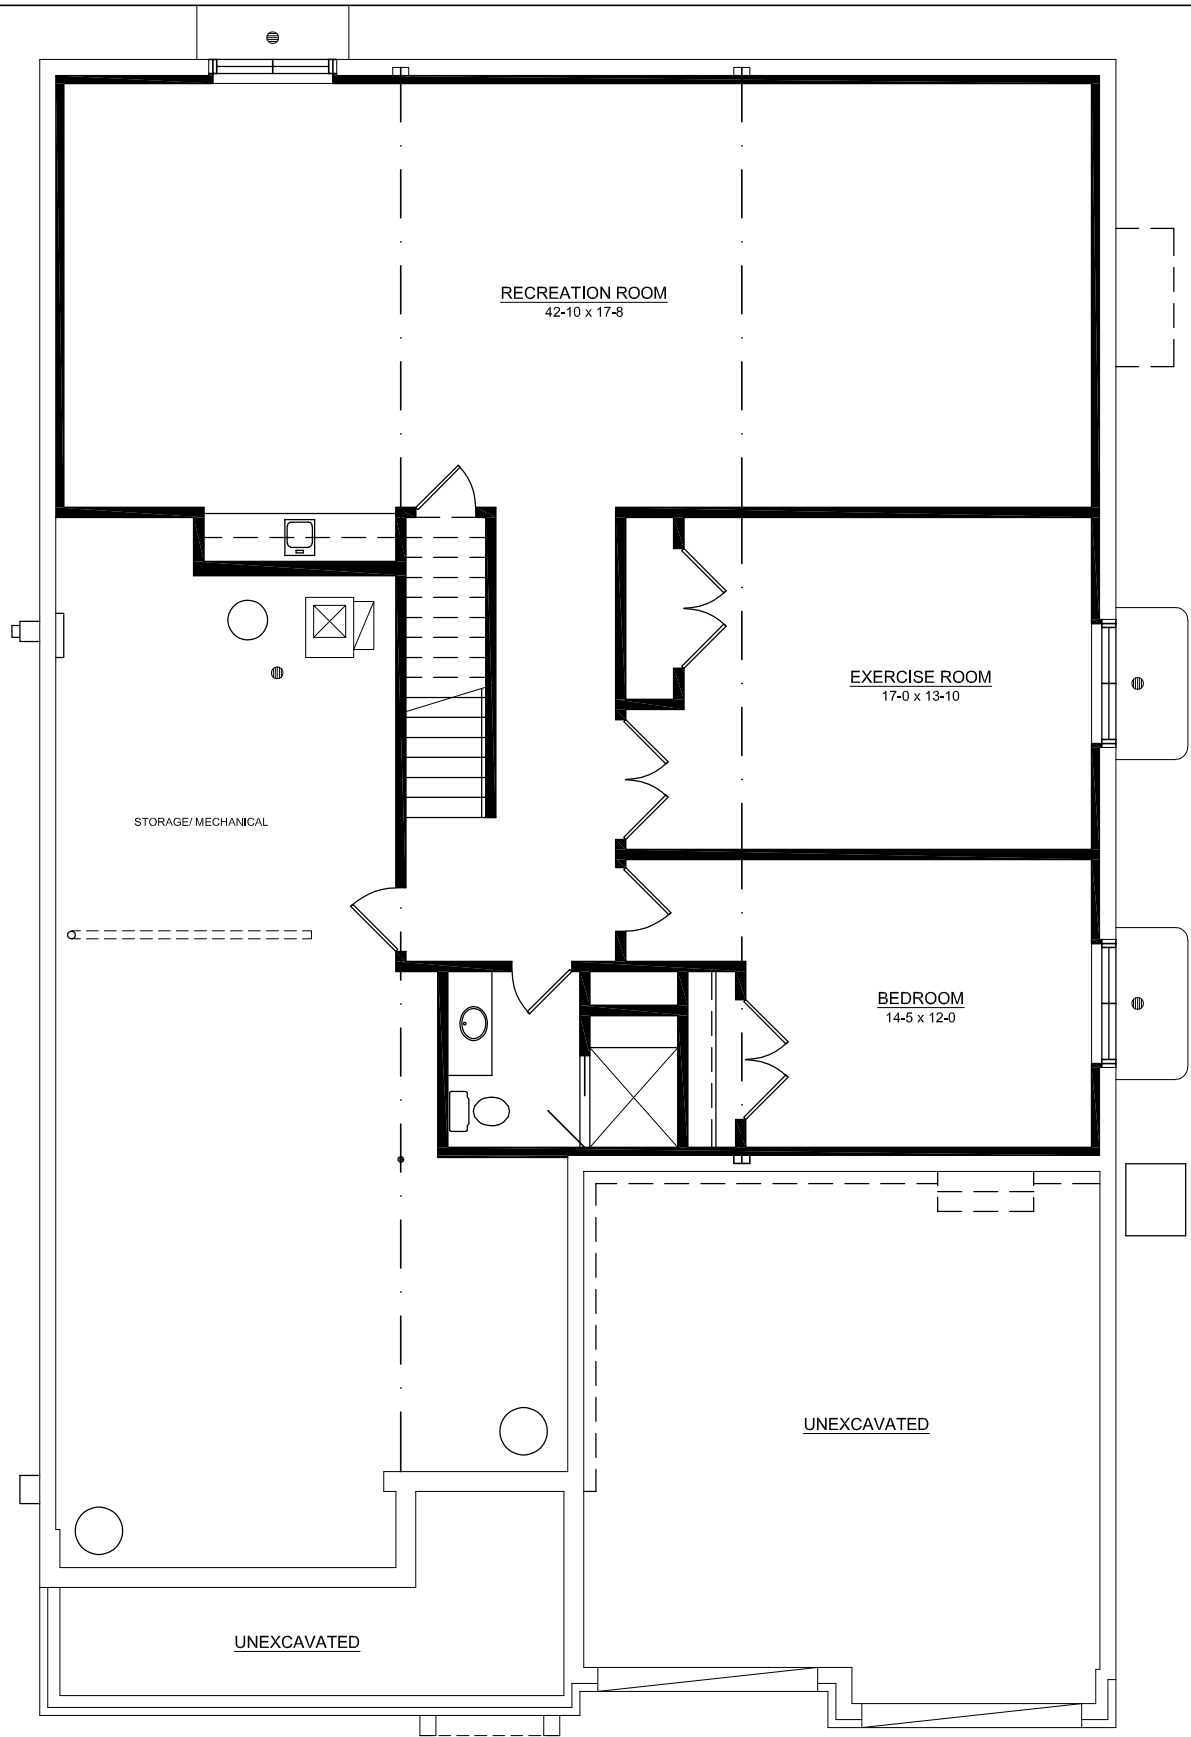

**FINISHED BASEMENT PLAN**




434 North Dover Avenue  
 La Grange Park, Illinois 60526  
 708.352.0446 phone

**McNAUGHTON  
 DEVELOPMENT**


11S220 JACKSON STREET  
 BURR RIDGE, IL 60527  
 PHONE: 630.325.3400  
 FAX: 630.325.3402

**LAKESIDE POINT - BURR RIDGE  
 ASHFORD**

COPYRIGHT 2017 FERGON ARCHITECTS, LLC  
 The Plans, building designs and concepts contained on this drawing are the sole property of Fergon Architects, LLC, were created and developed for use on and in connection with the specified project. Any use, reproduction or assignment to any third party shall not occur without obtaining express written consent of Fergon Architects, LLC.

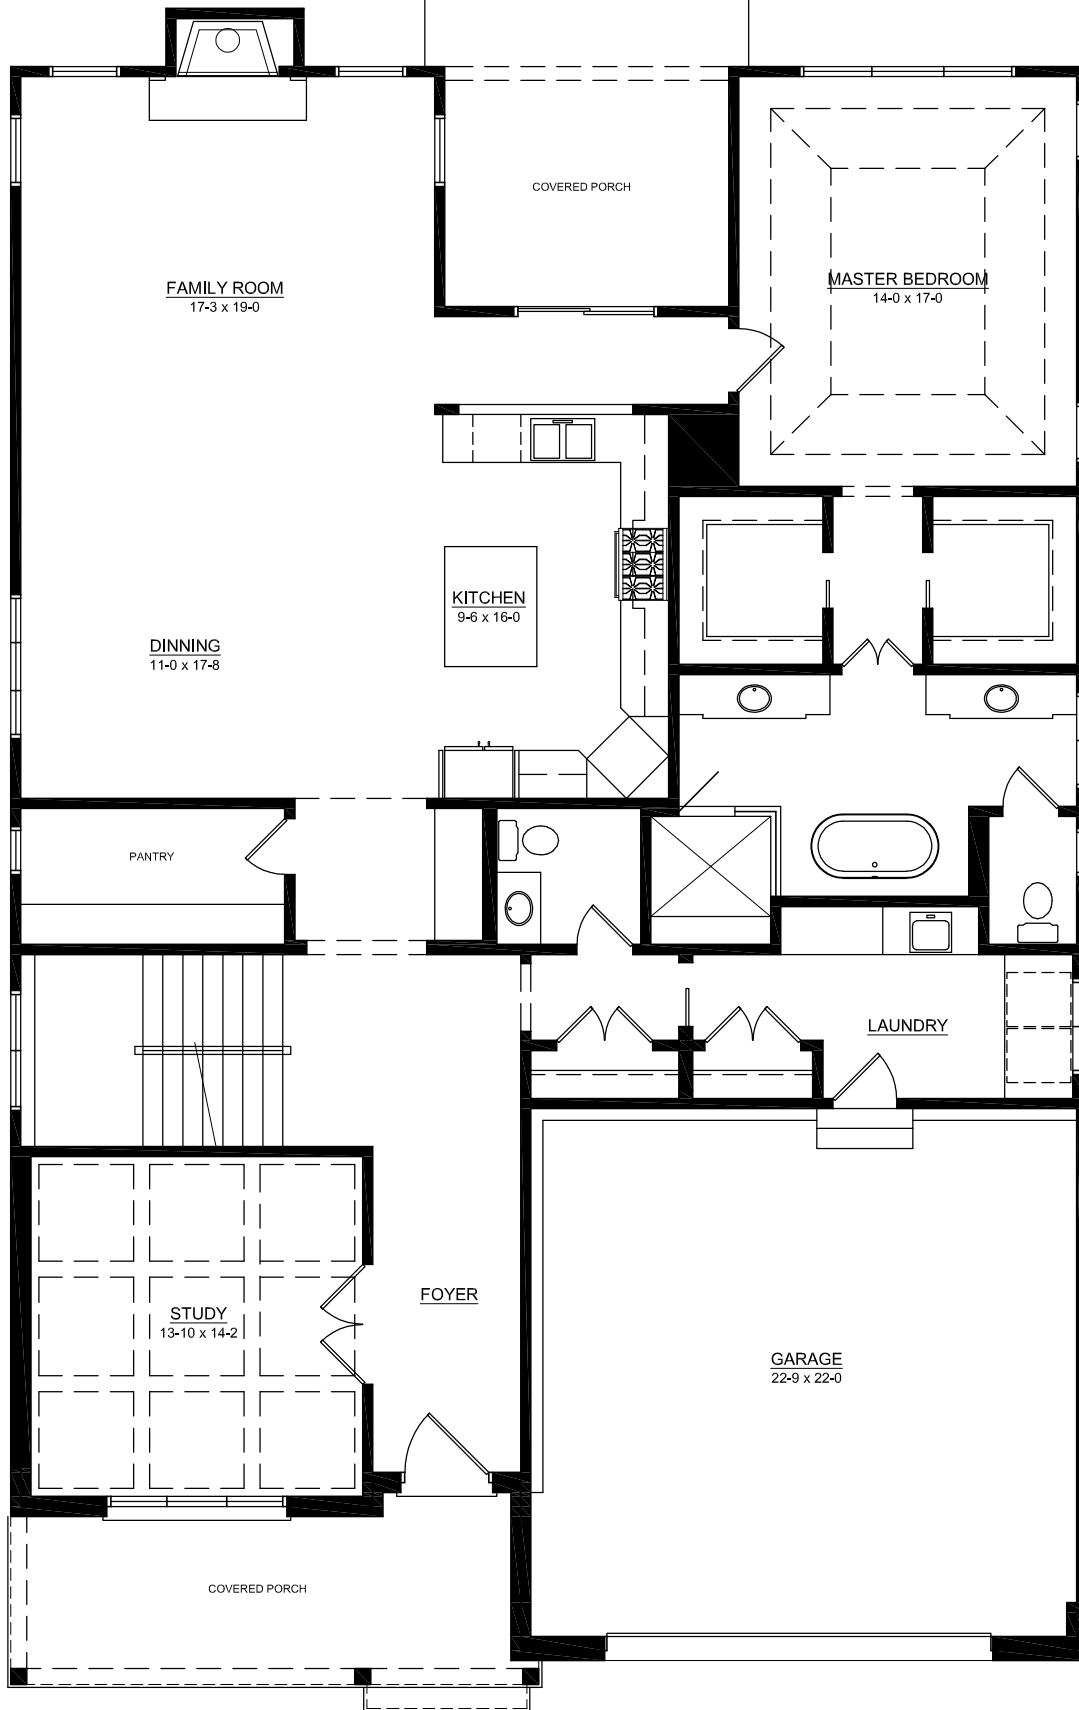

**FIRST FLOOR PLAN**

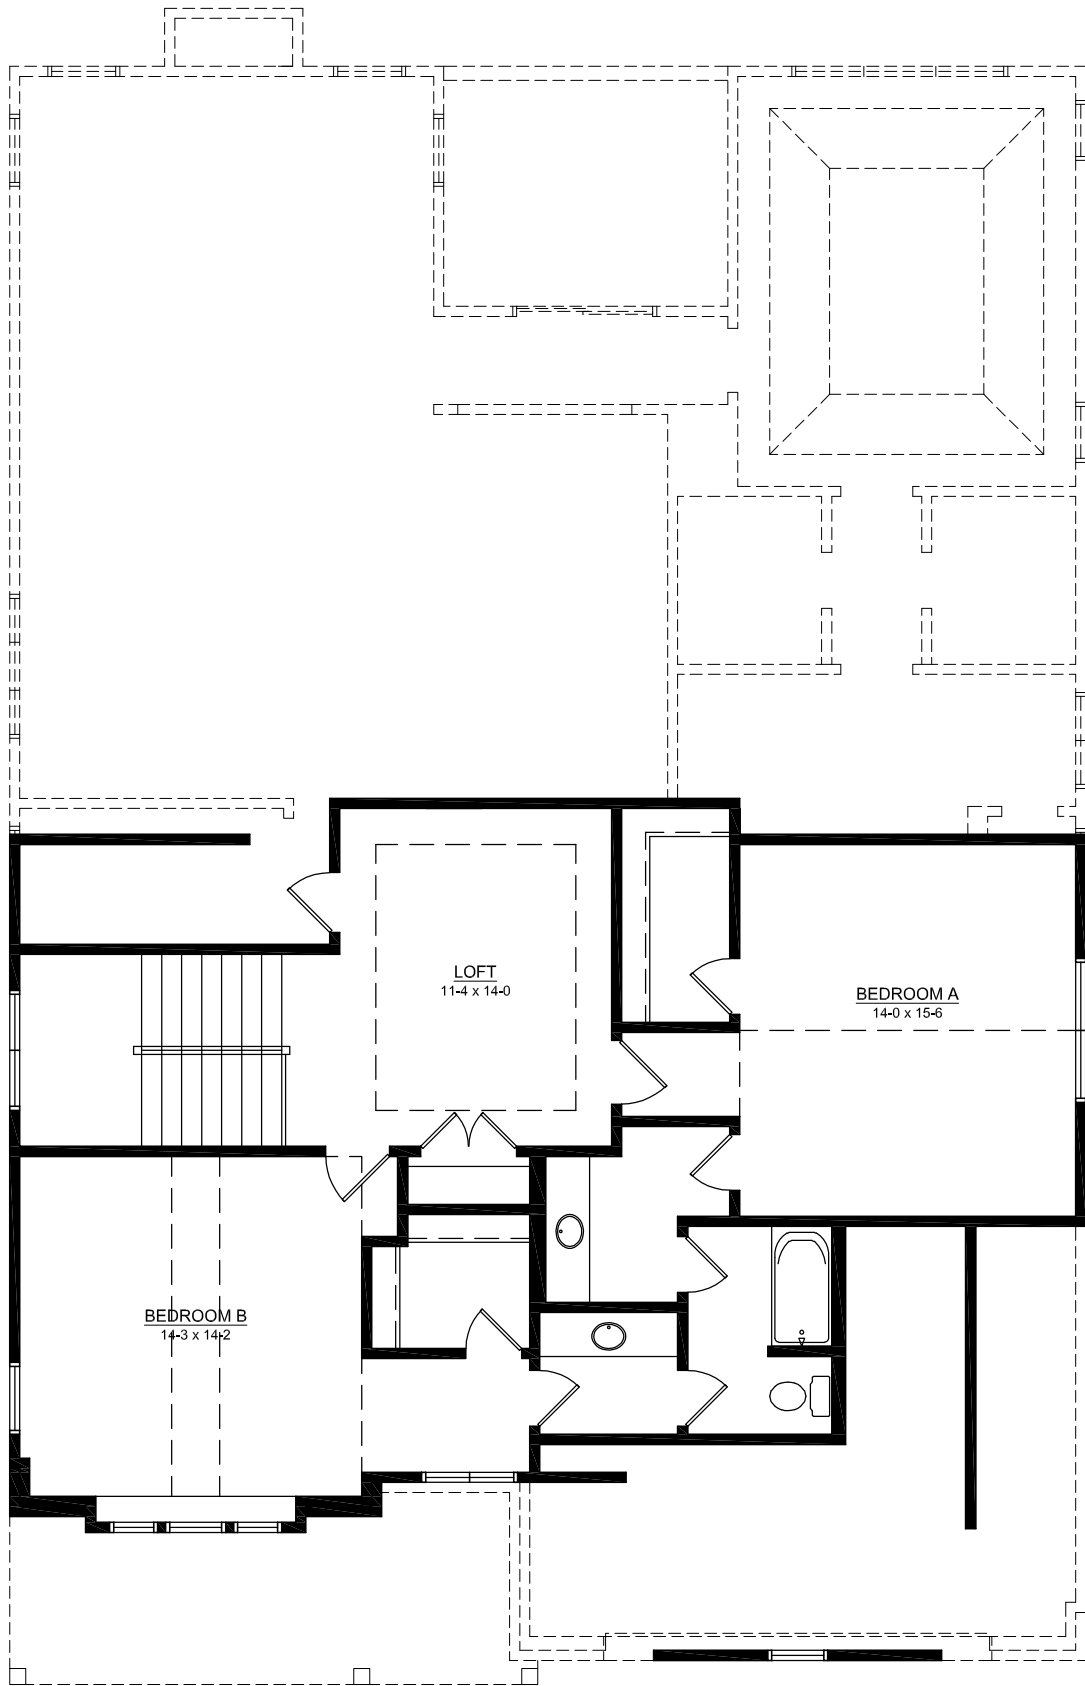

**SECOND FLOOR PLAN**




434 North Dover Avenue  
 La Grange Park, Illinois 60526  
 708.352.0446 phone

**McNAUGHTON  
 DEVELOPMENT**


11S220 JACKSON STREET  
 BURR RIDGE, IL 60527  
 PHONE: 630.325.3400  
 FAX: 630.325.3402

**LAKESIDE POINT - BURR RIDGE  
 ASTORIA**


COPYRIGHT 2017 FERGON ARCHITECTS, LLC  
 The Plans, building designs and concepts contained on this drawing are the sole property of Fergon Architects, LLC, were created and developed for use on and in connection with the specified project. Any use, reproduction or assignment to any third party shall not occur without obtaining express written consent of Fergon Architects, LLC.

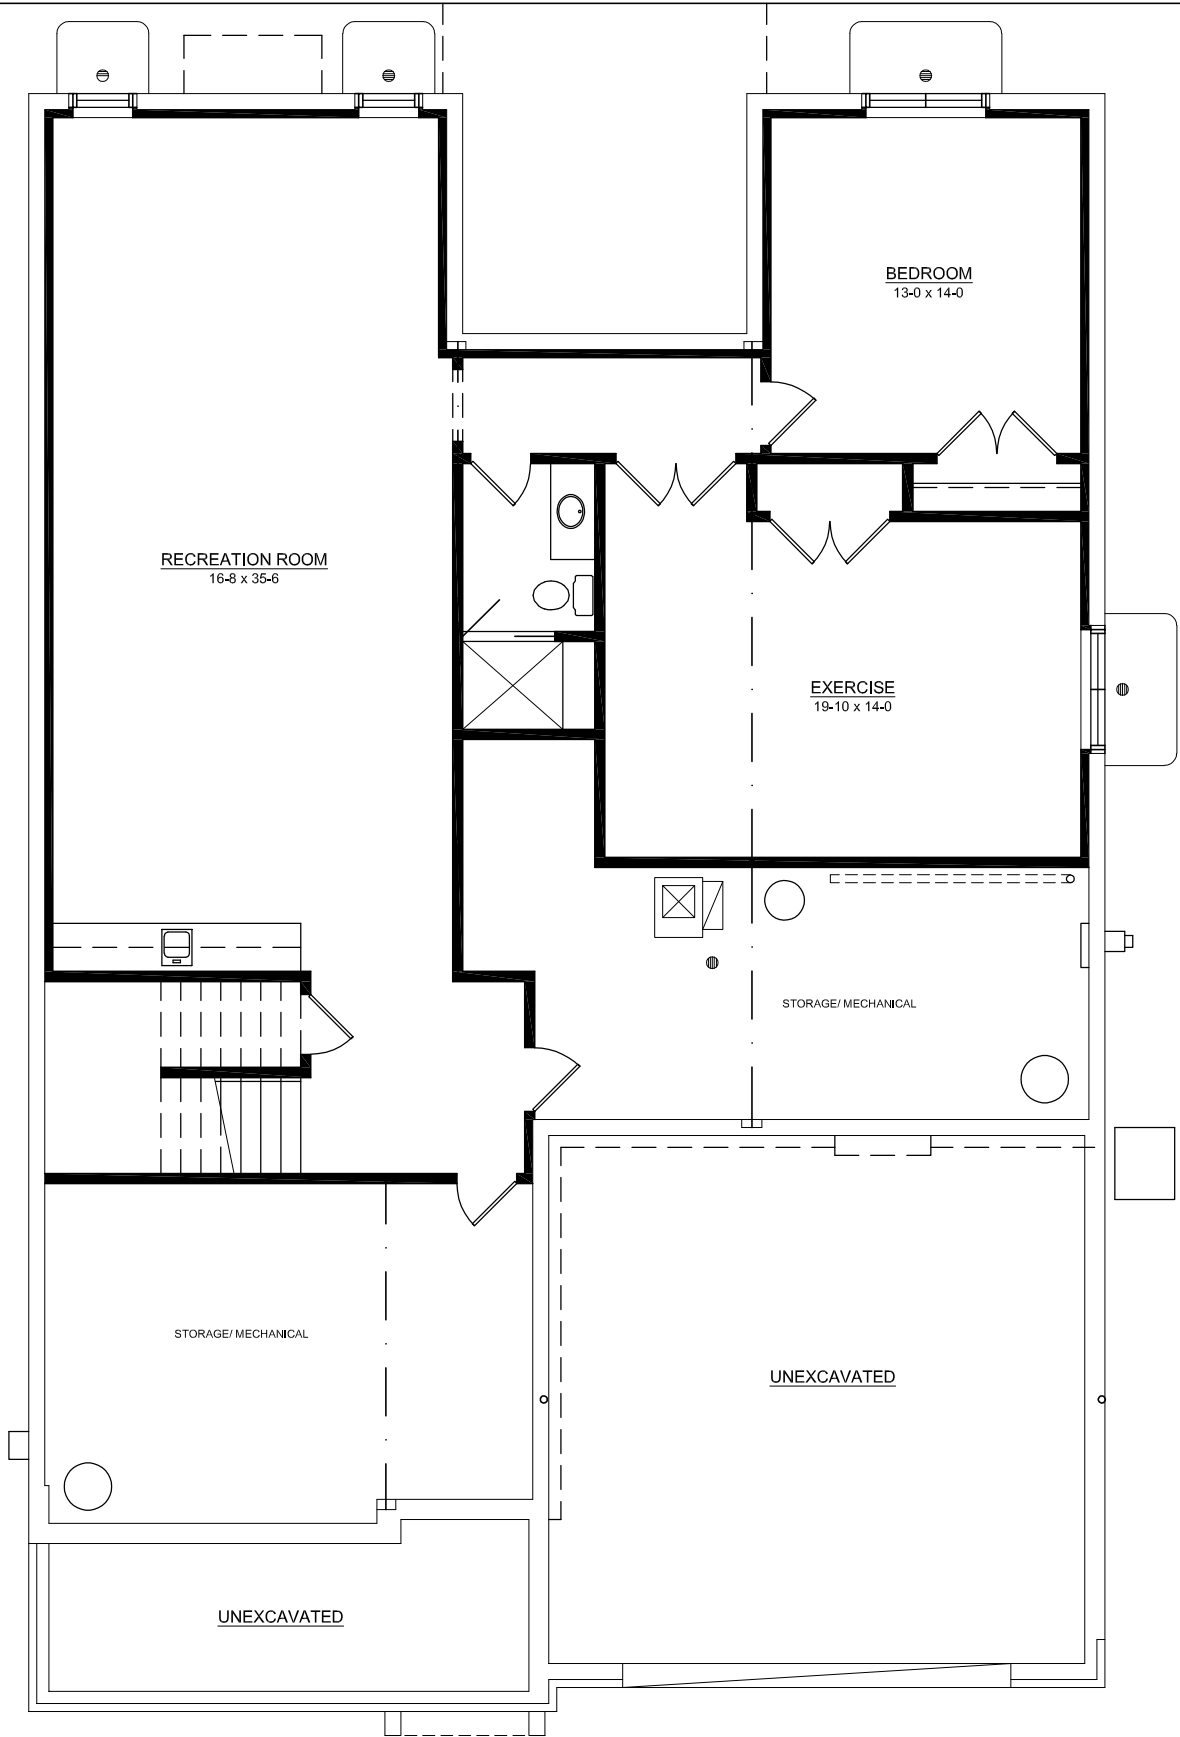

**FINISHED BASEMENT PLAN**

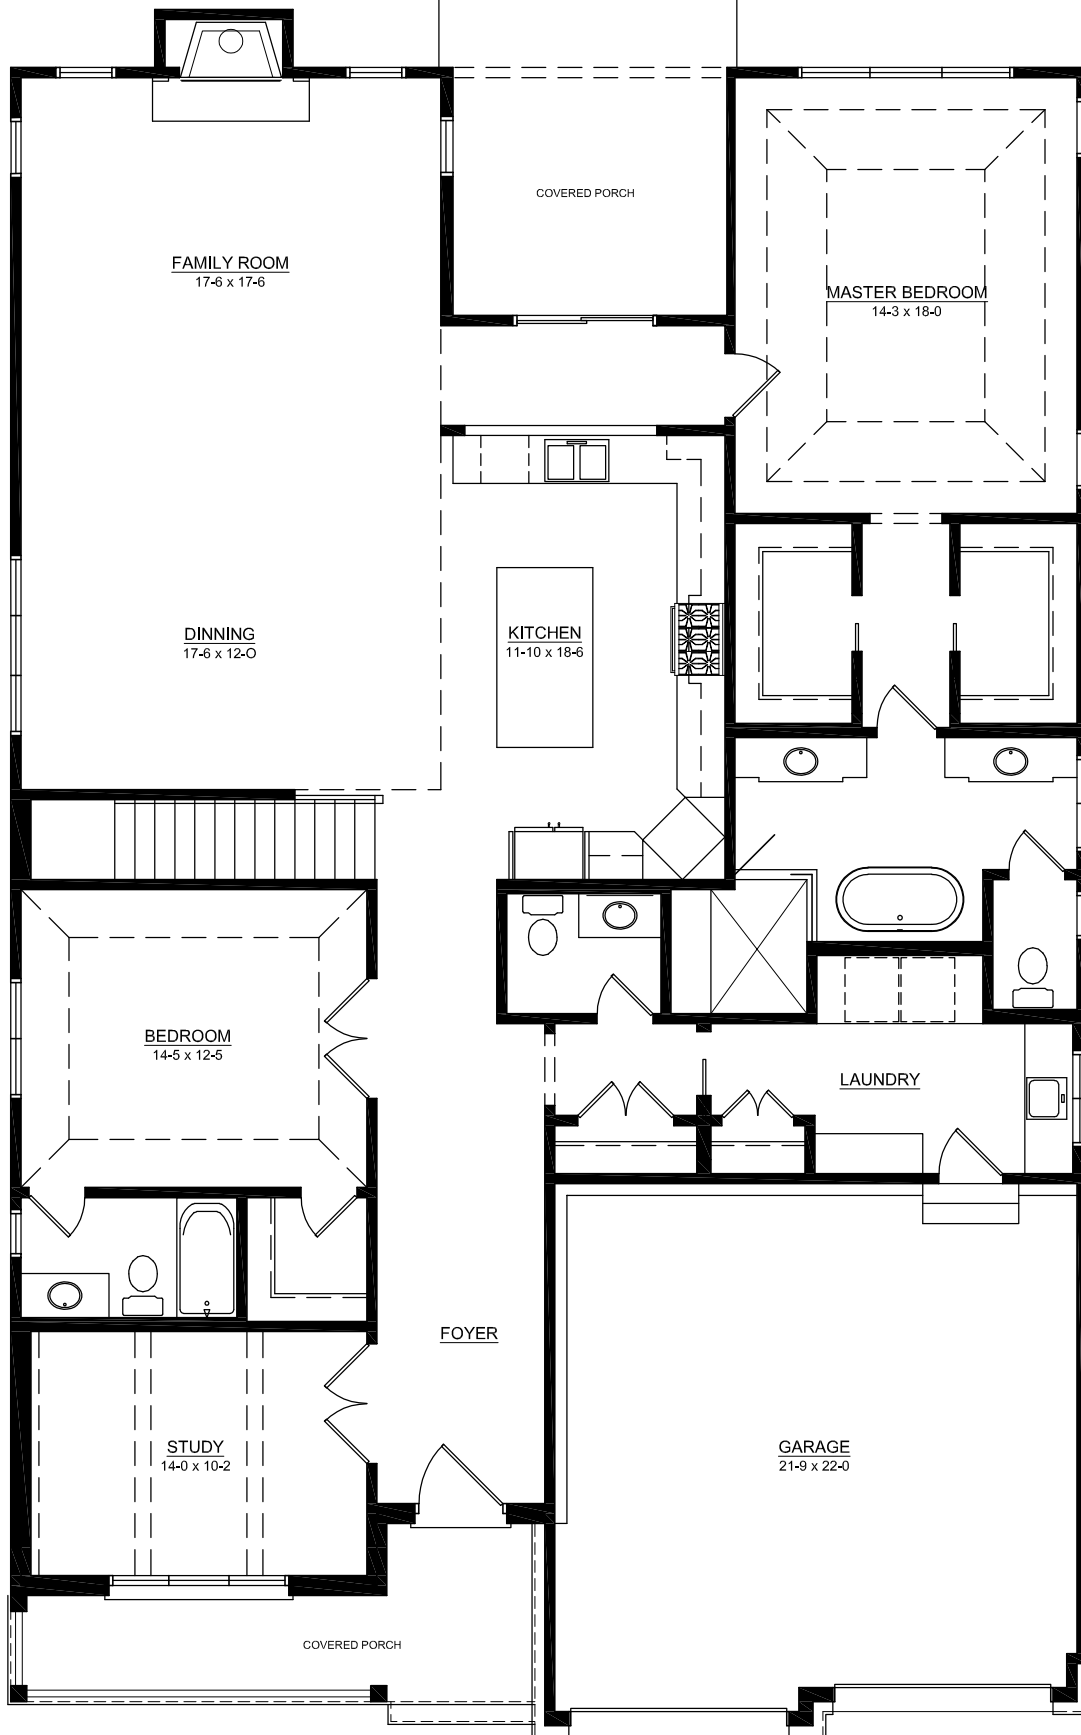


**FIRST FLOOR PLAN**

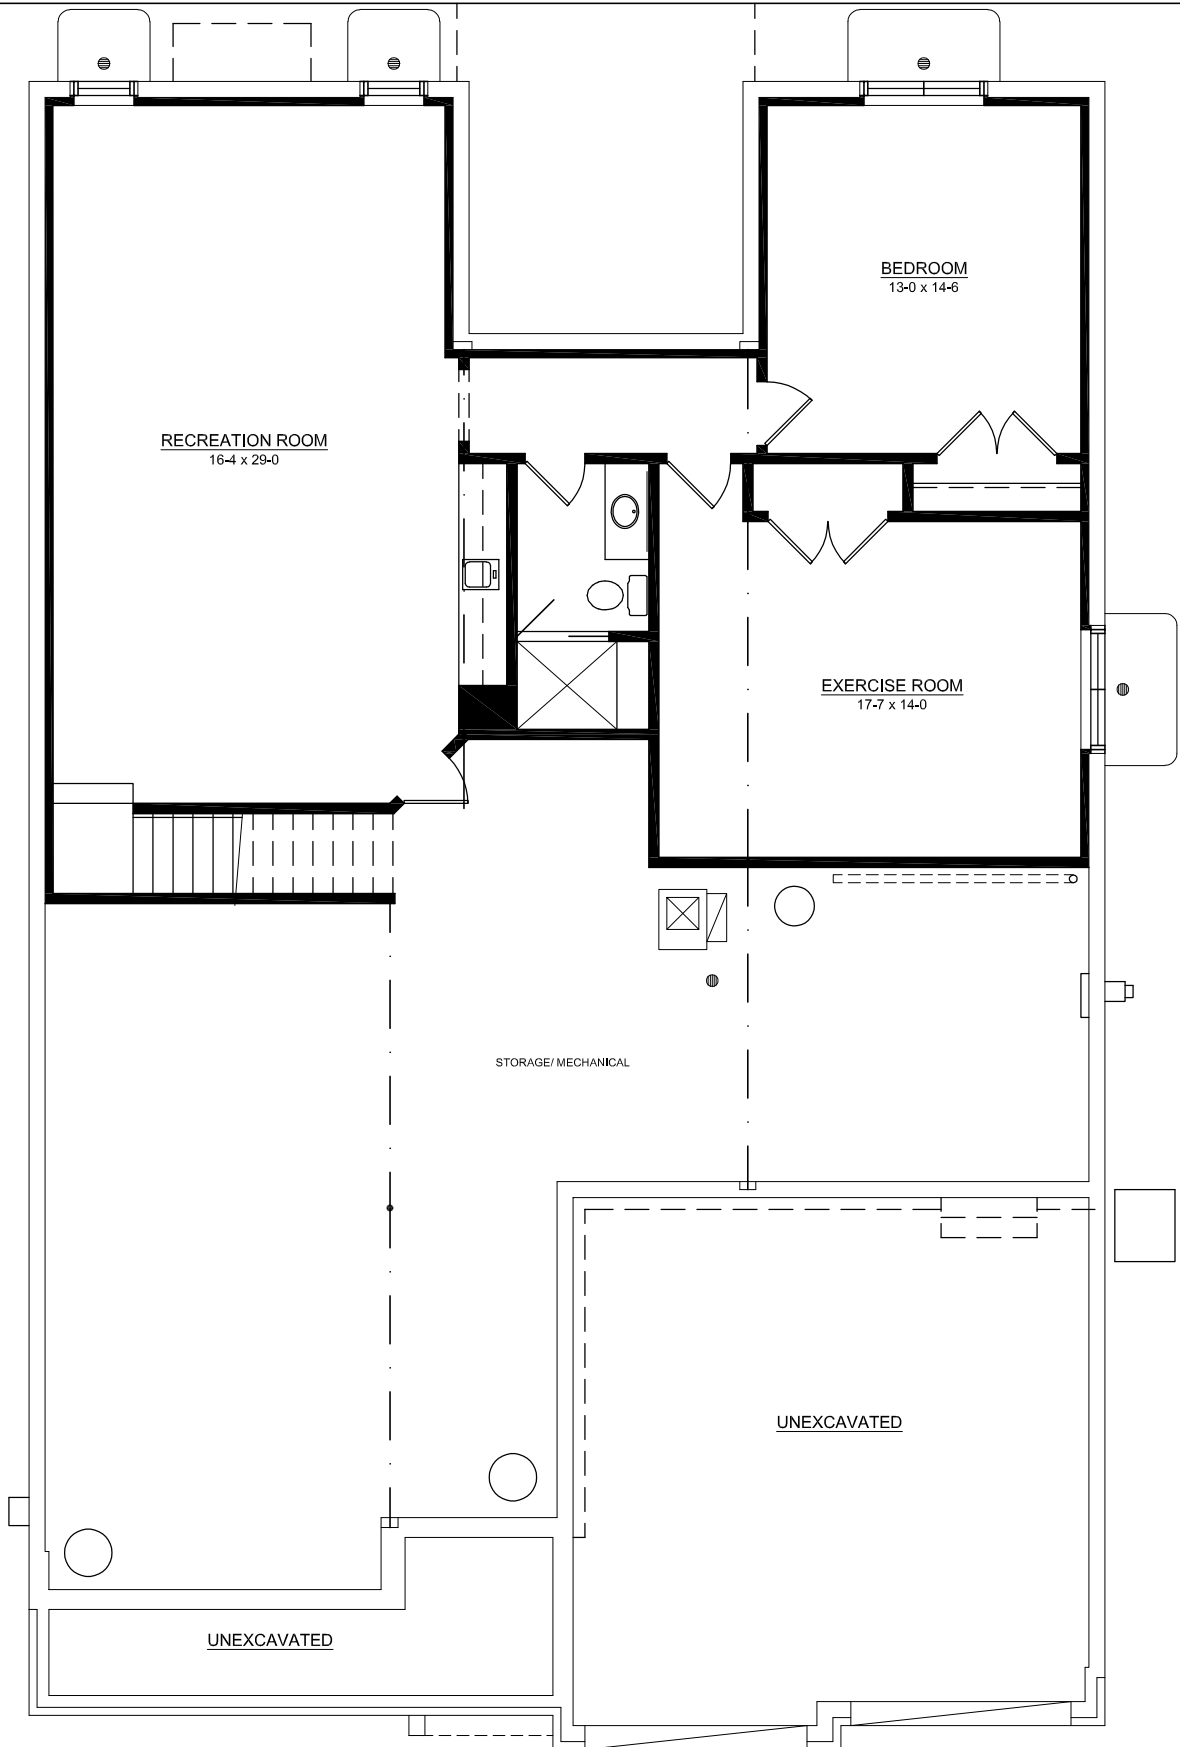


**FINISHED BASEMENT PLAN**



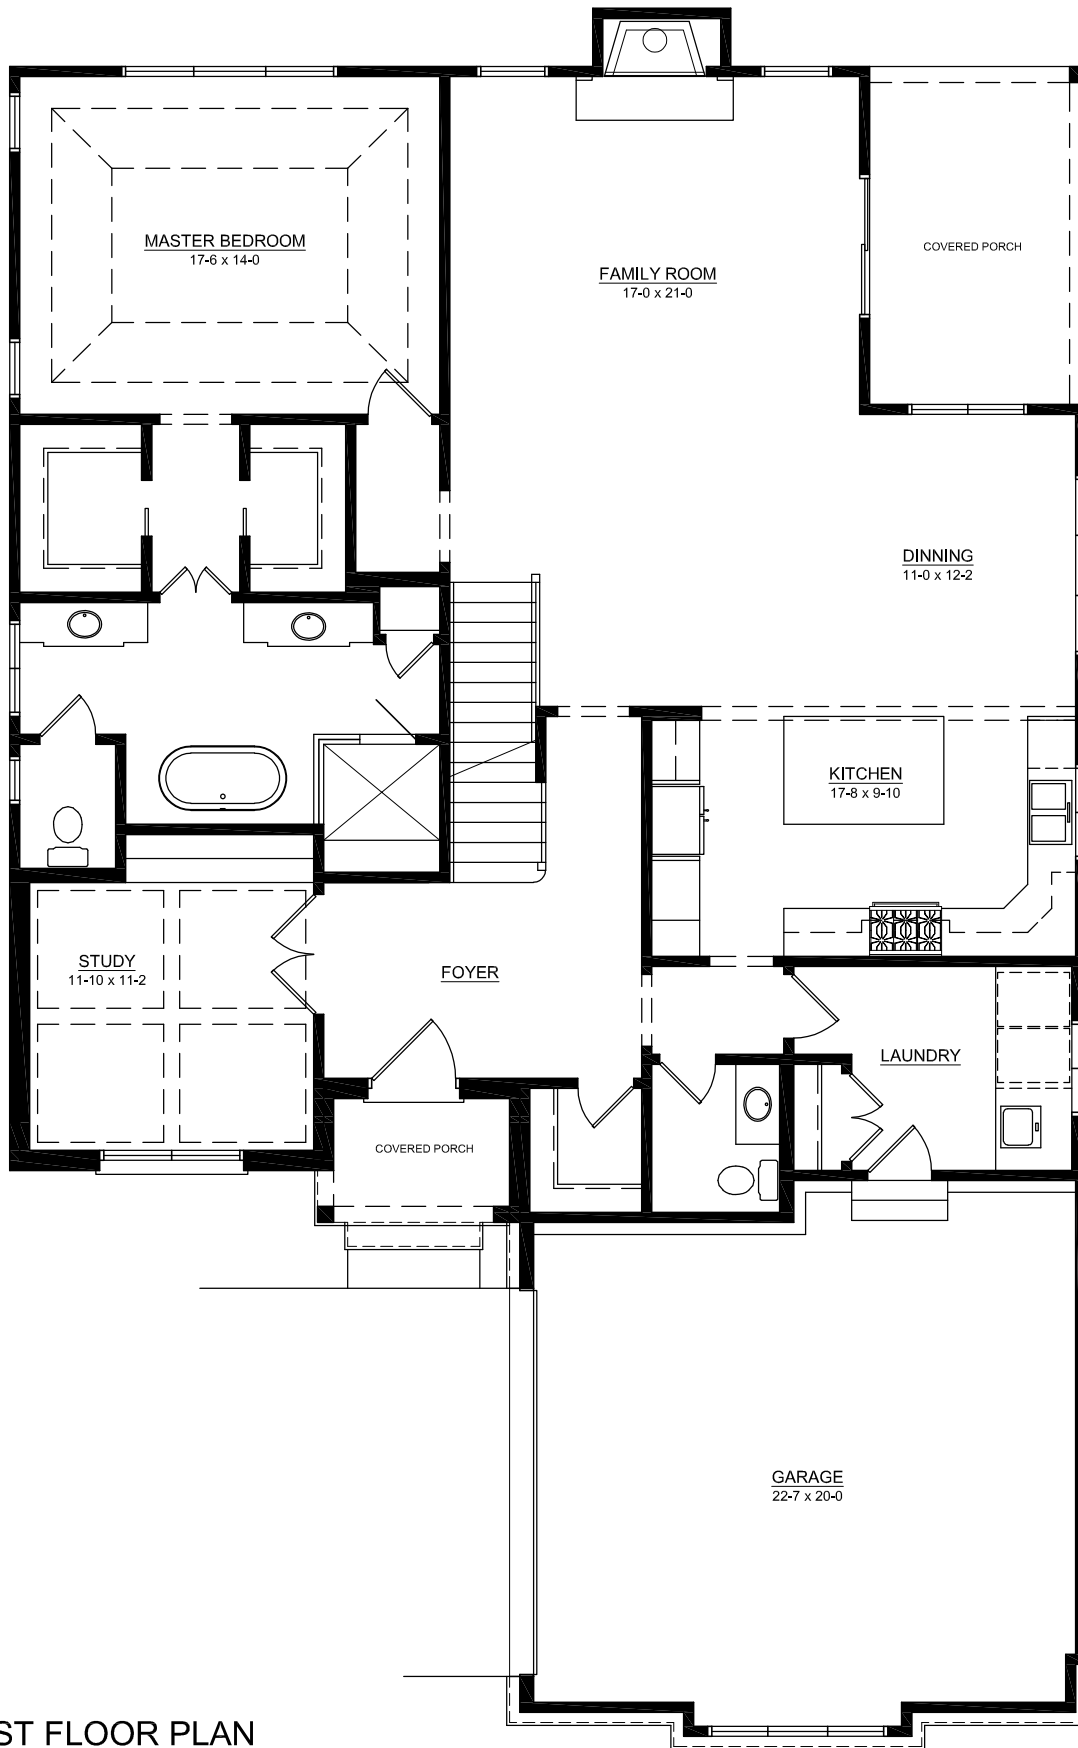

**FIRST FLOOR PLAN**

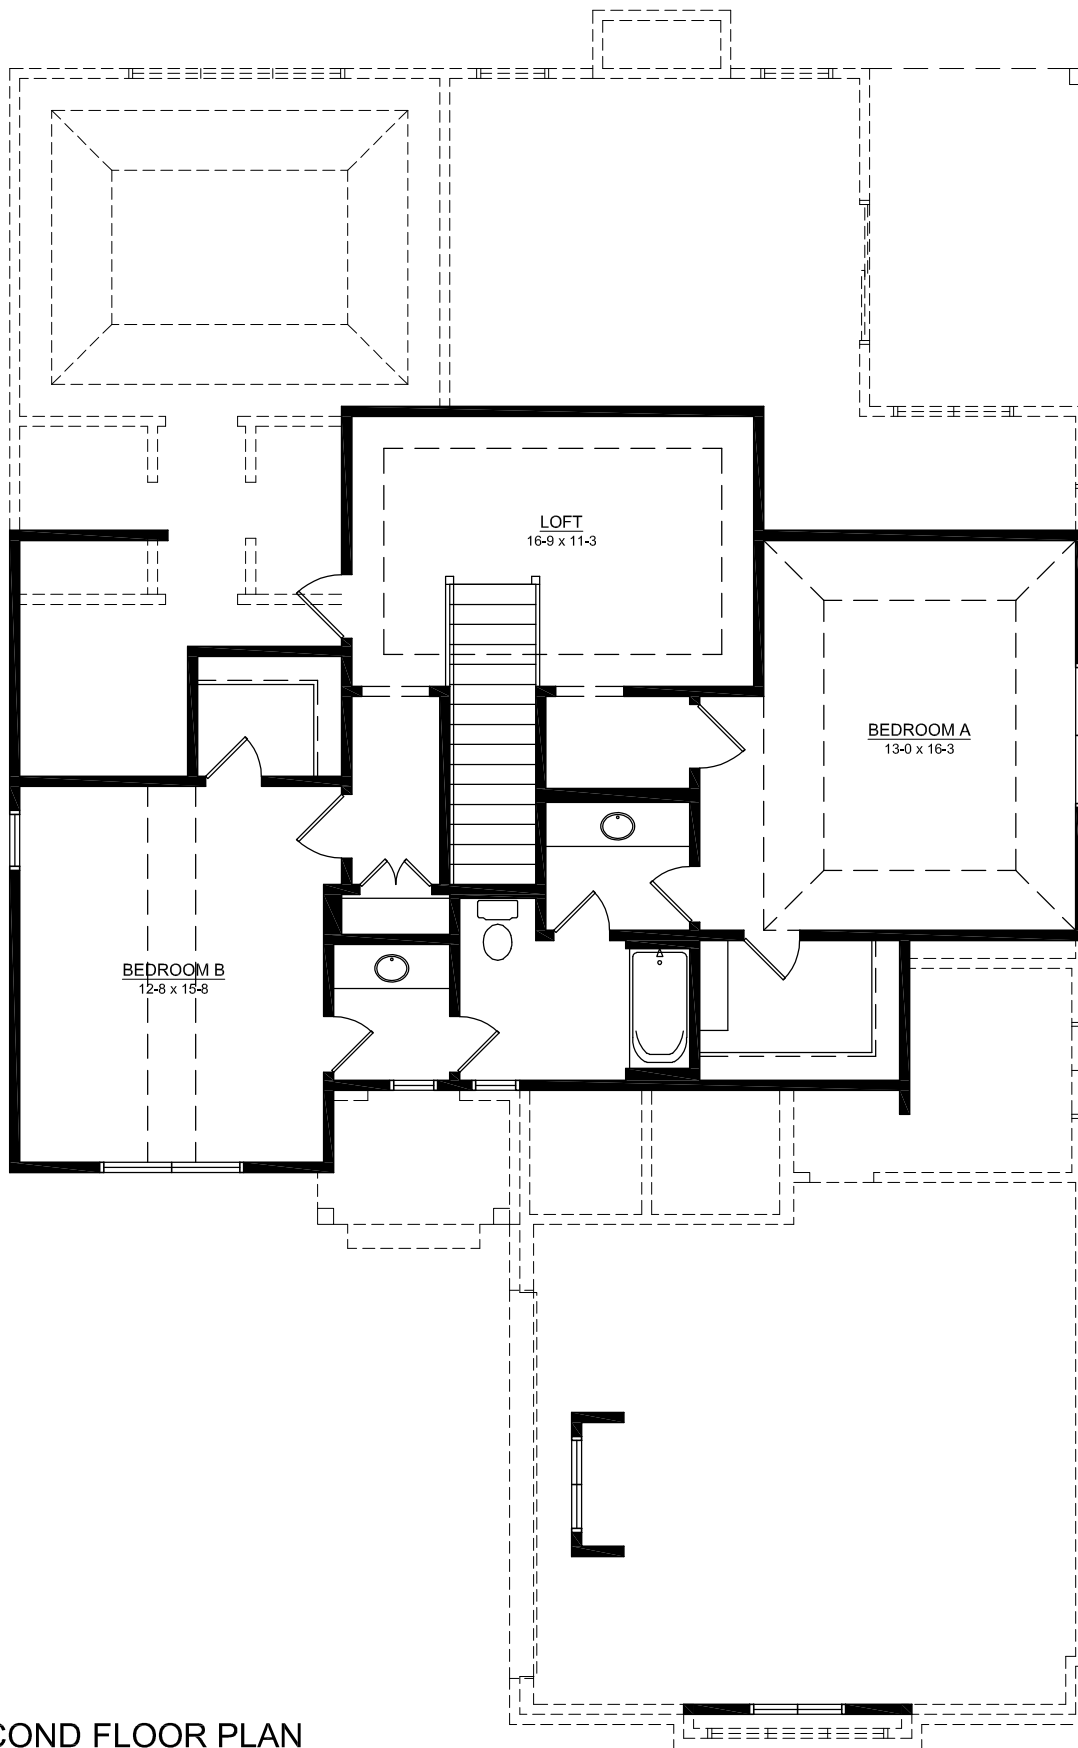

**SECOND FLOOR PLAN**




434 North Dover Avenue  
 La Grange Park, Illinois 60526  
 708.352.0446 phone

**McNAUGHTON  
 DEVELOPMENT**


11S220 JACKSON STREET  
 BURR RIDGE, IL 60527  
 PHONE: 630.325.3400  
 FAX: 630.325.3402

**LAKESIDE POINT - BURR RIDGE  
 CARLISLE II**

COPYRIGHT 2017 FERGON ARCHITECTS, LLC  
 The Plans, building designs and concepts contained on this drawing are the sole property of Fergon Architects, LLC, were created and developed for use on and in connection with the specified project. Any use, reproduction or assignment to any third party shall not occur without obtaining express written consent of Fergon Architects, LLC.

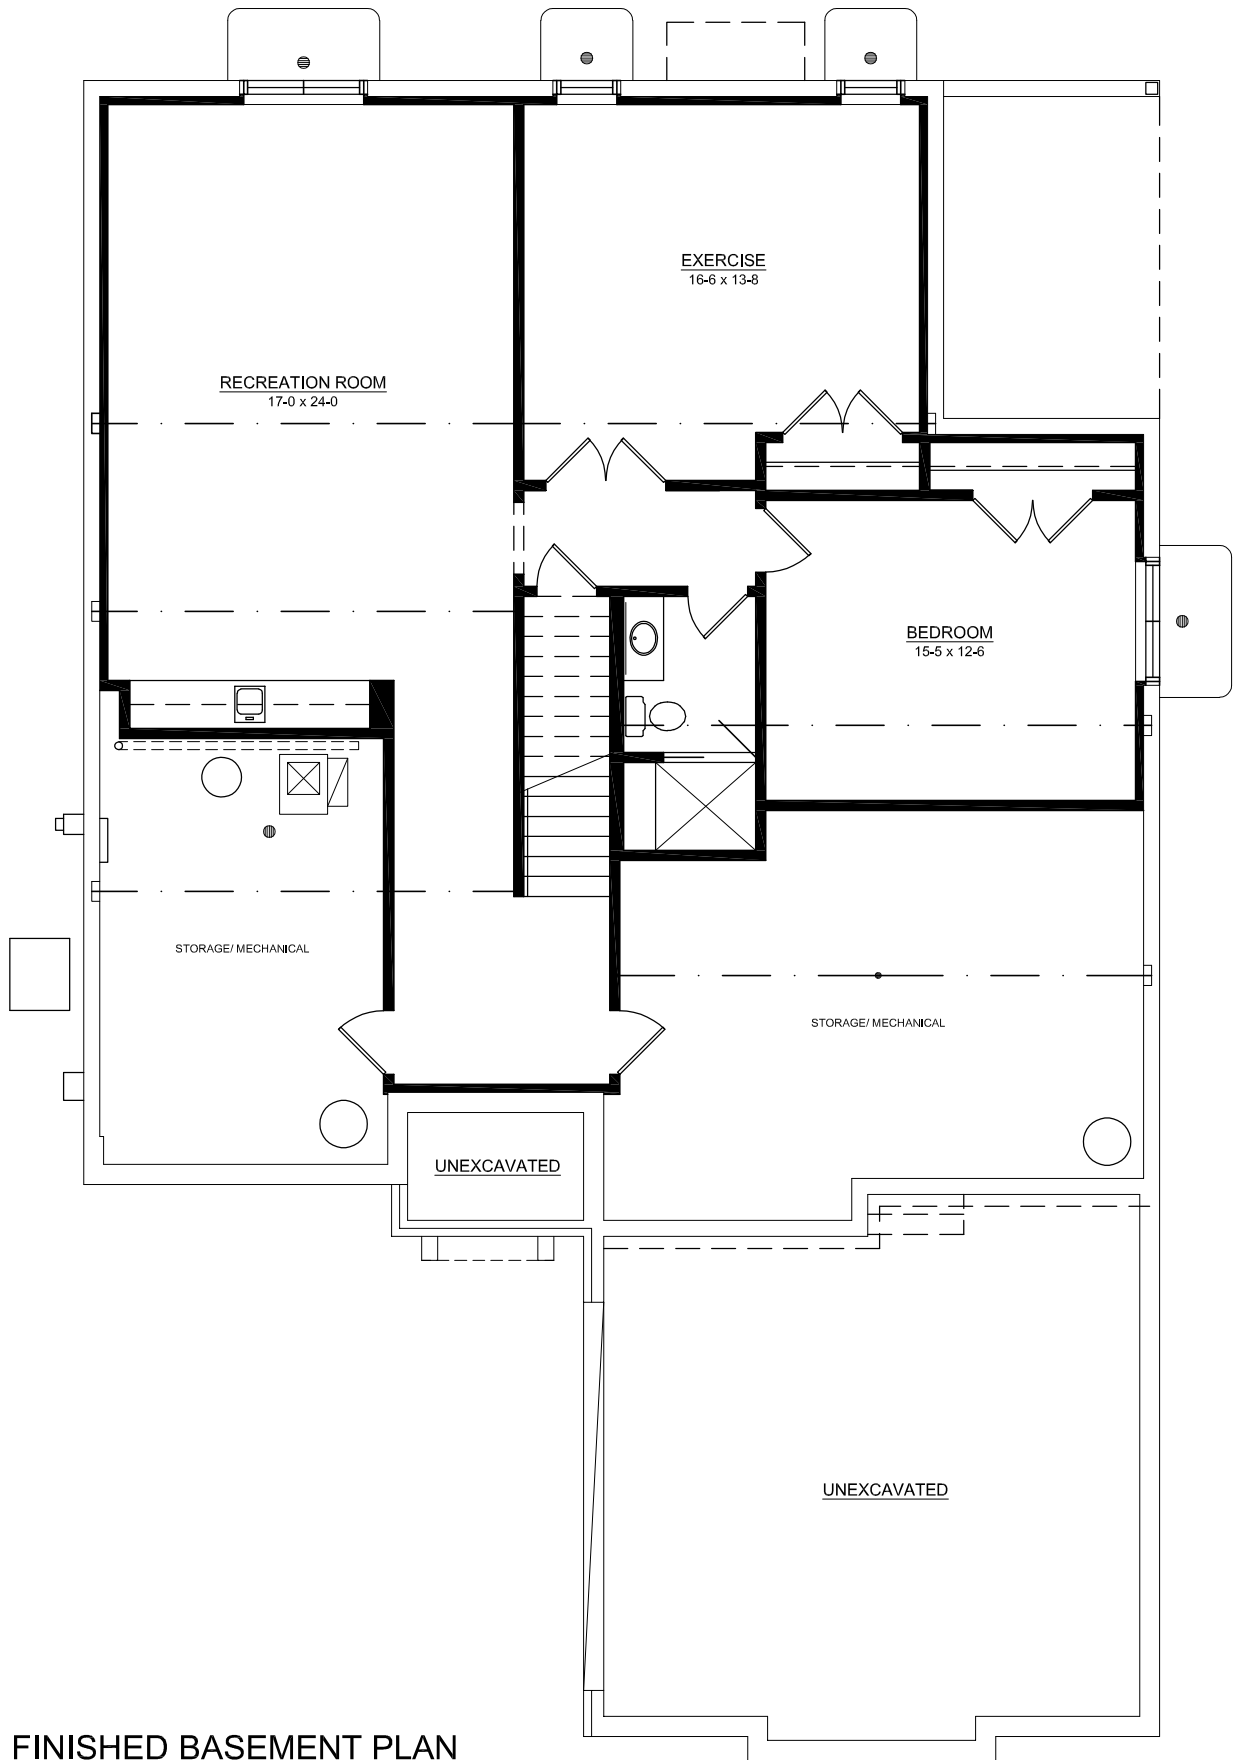

**FINISHED BASEMENT PLAN**

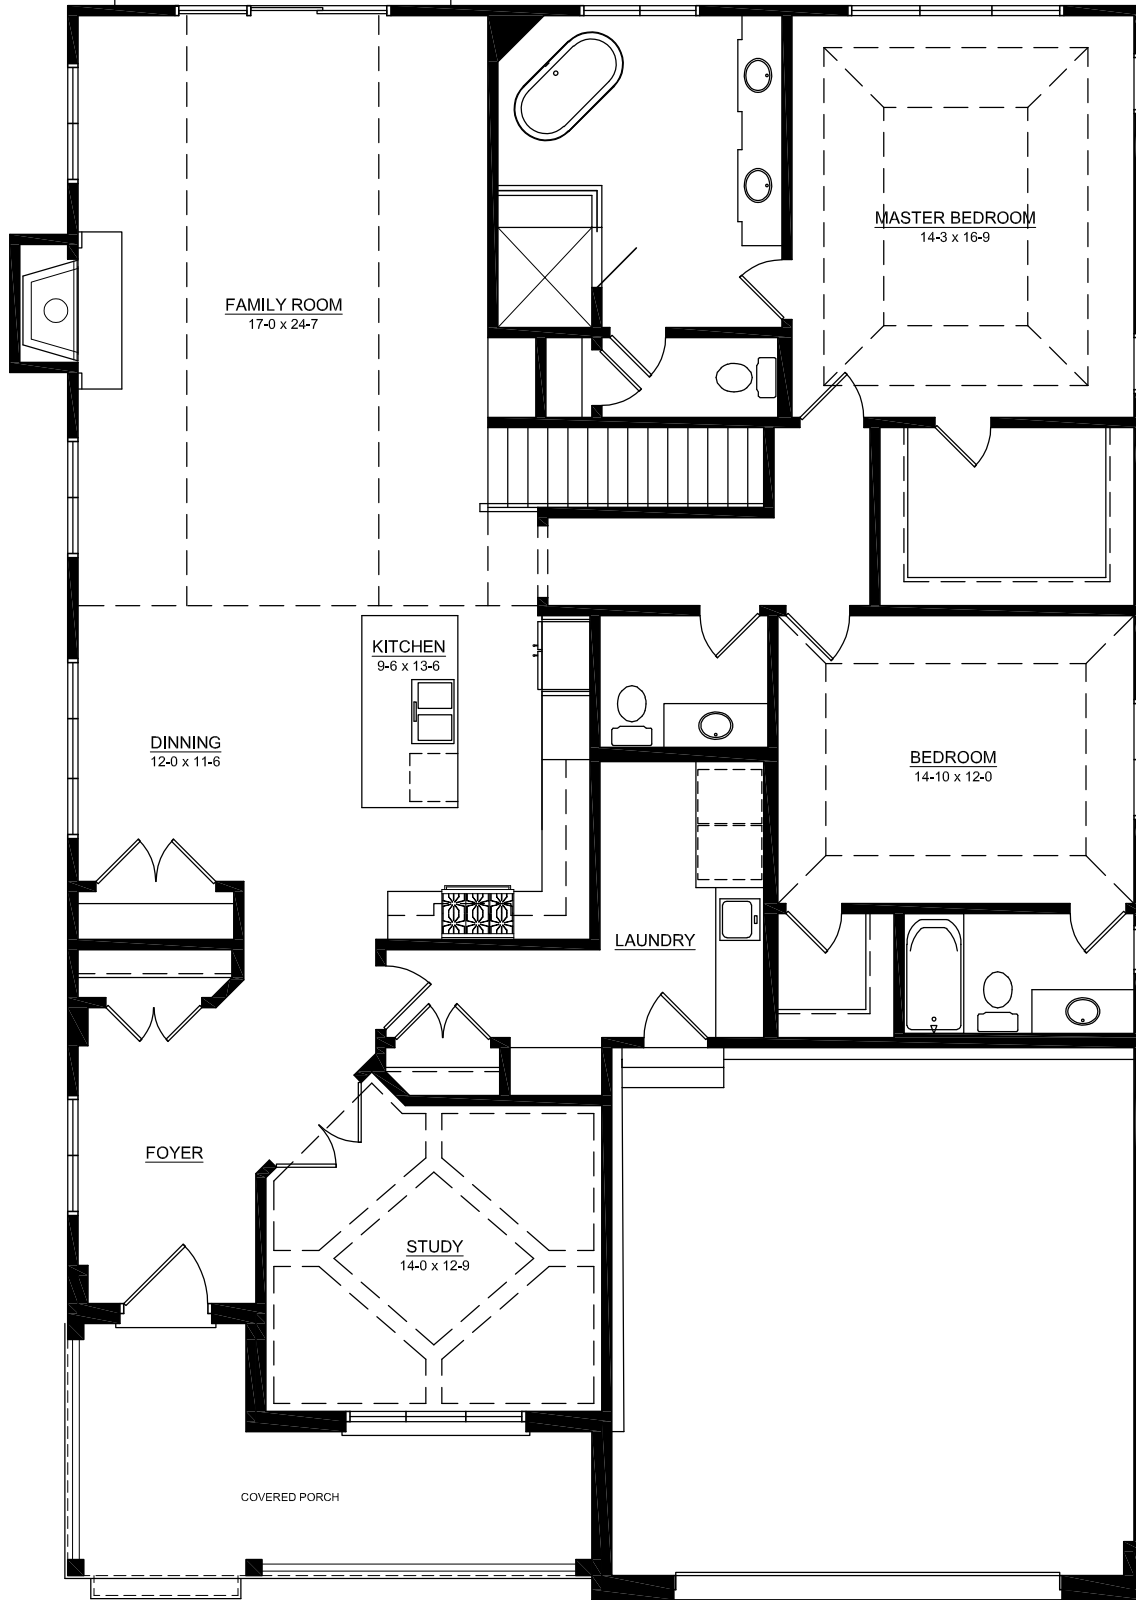

**FIRST FLOOR PLAN**




434 North Dover Avenue  
 La Grange Park, Illinois 60526  
 708.352.0446 phone

**McNAUGHTON  
 DEVELOPMENT**


11S220 JACKSON STREET  
 BURR RIDGE, IL 60527  
 PHONE: 630.325.3400  
 FAX: 630.325.3402

**LAKESIDE POINT - BURR RIDGE  
 ESSEX**


COPYRIGHT 2017 FERGON ARCHITECTS, LLC  
 The Plans, building designs and contents contained on this drawing are the sole property of Fergon Architects, LLC, were created and developed for use on and in connection with the specified project. Any use, reproduction or assignment to any third party shall not occur without obtaining express written consent of Fergon Architects, LLC.

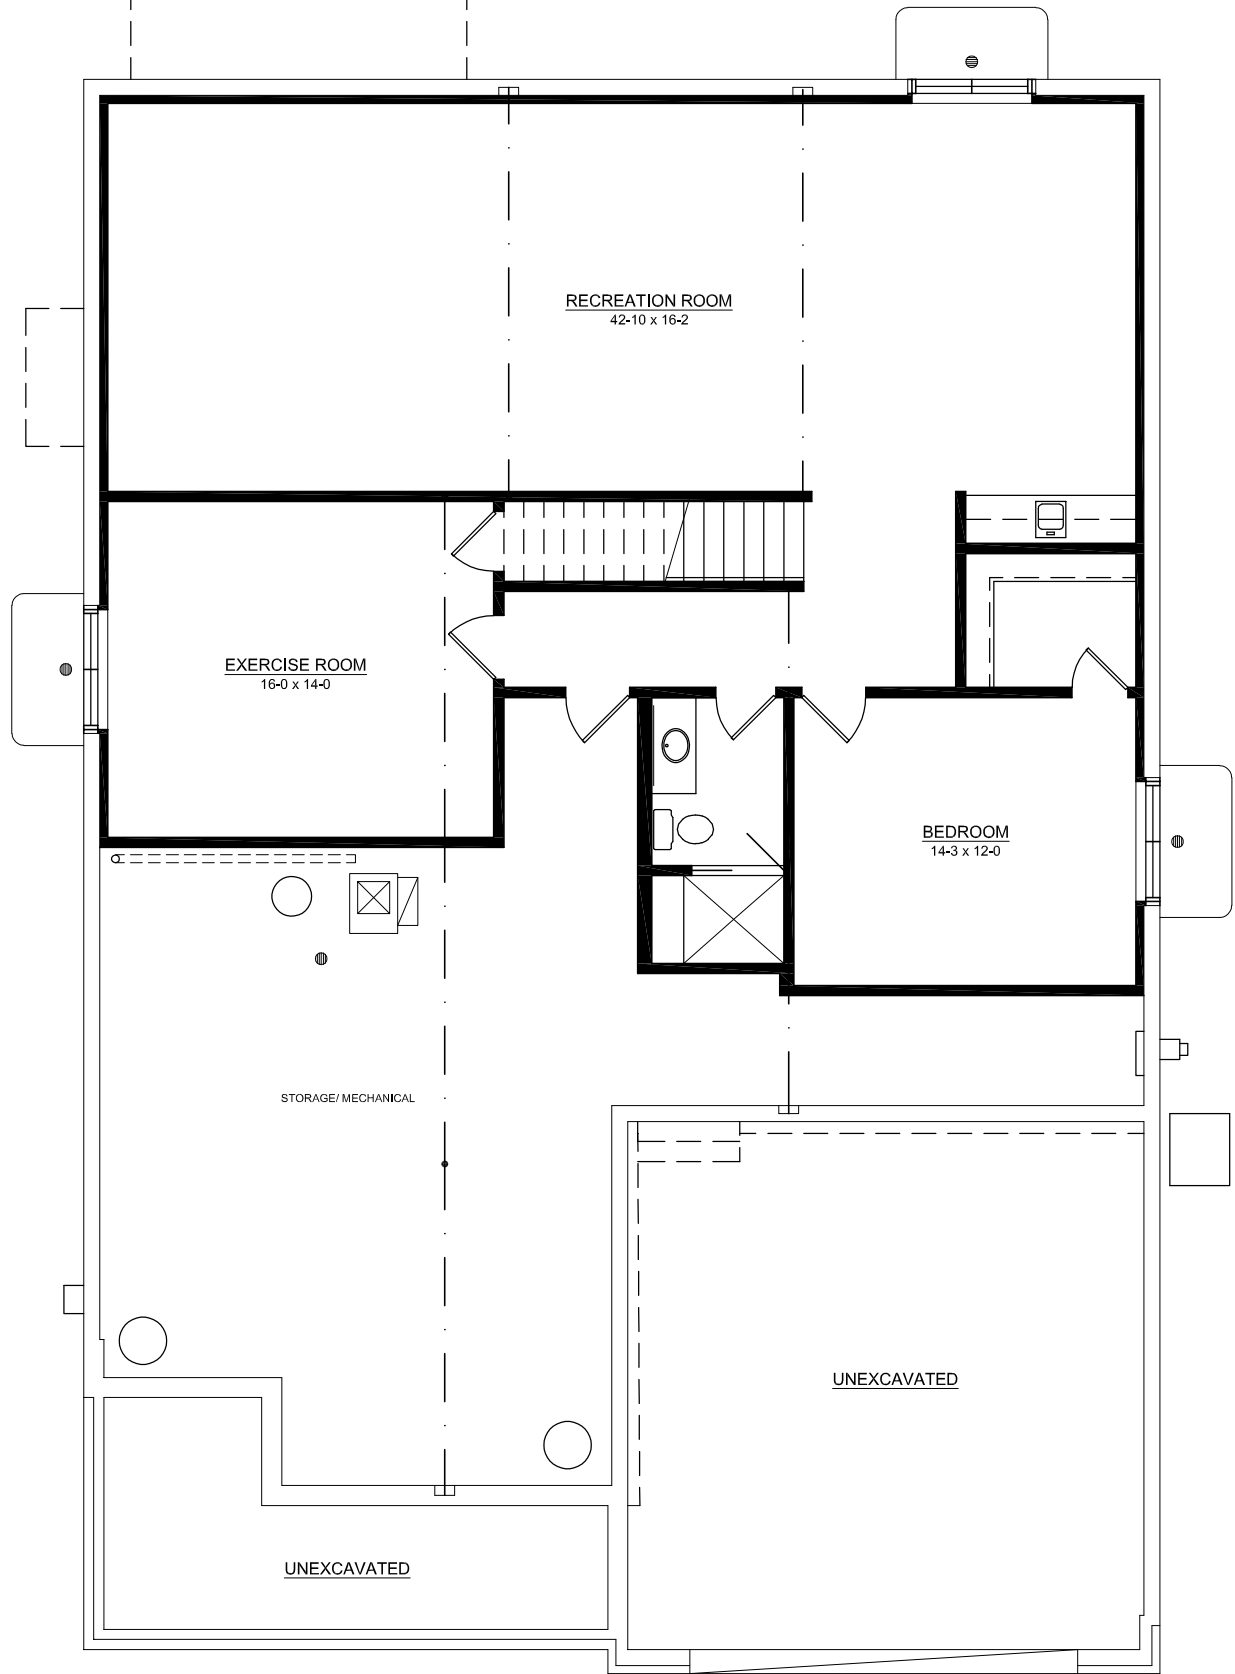

**FINISHED BASEMENT PLAN**

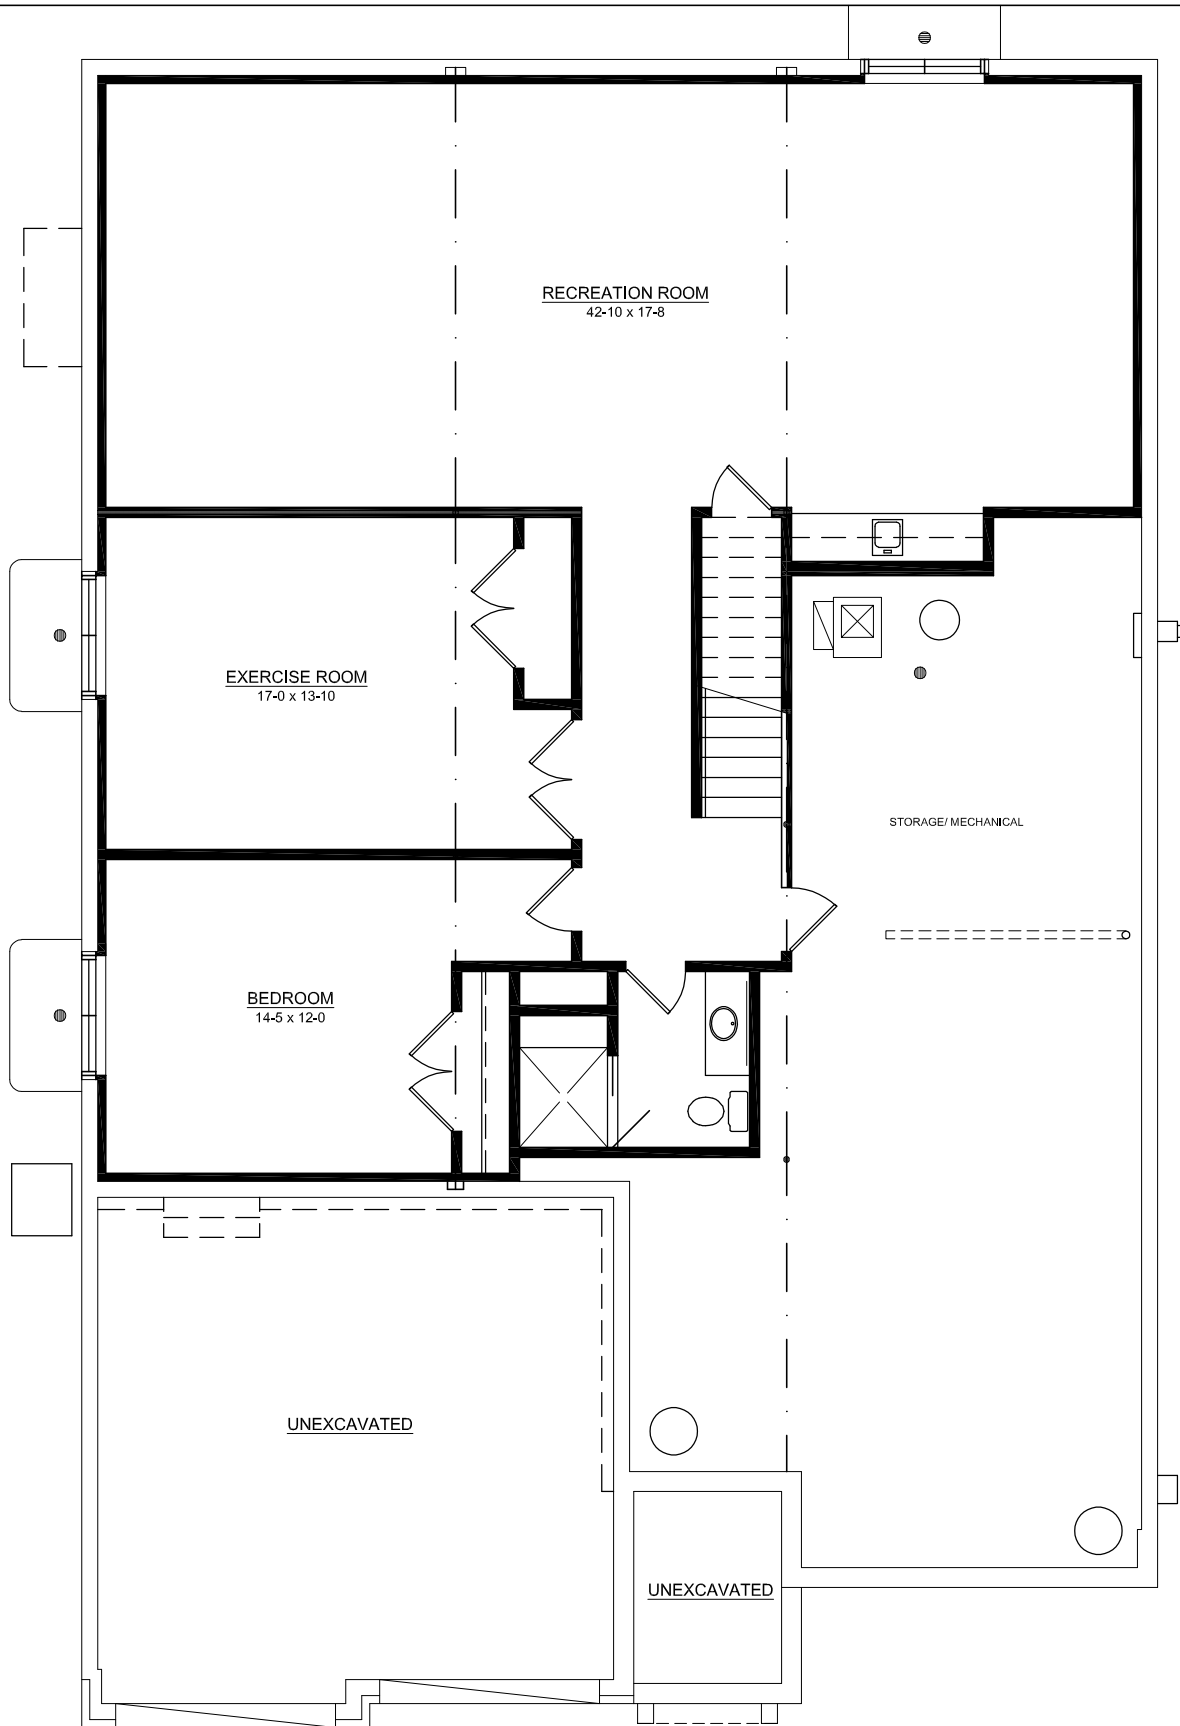

**FINISHED BASEMENT PLAN**

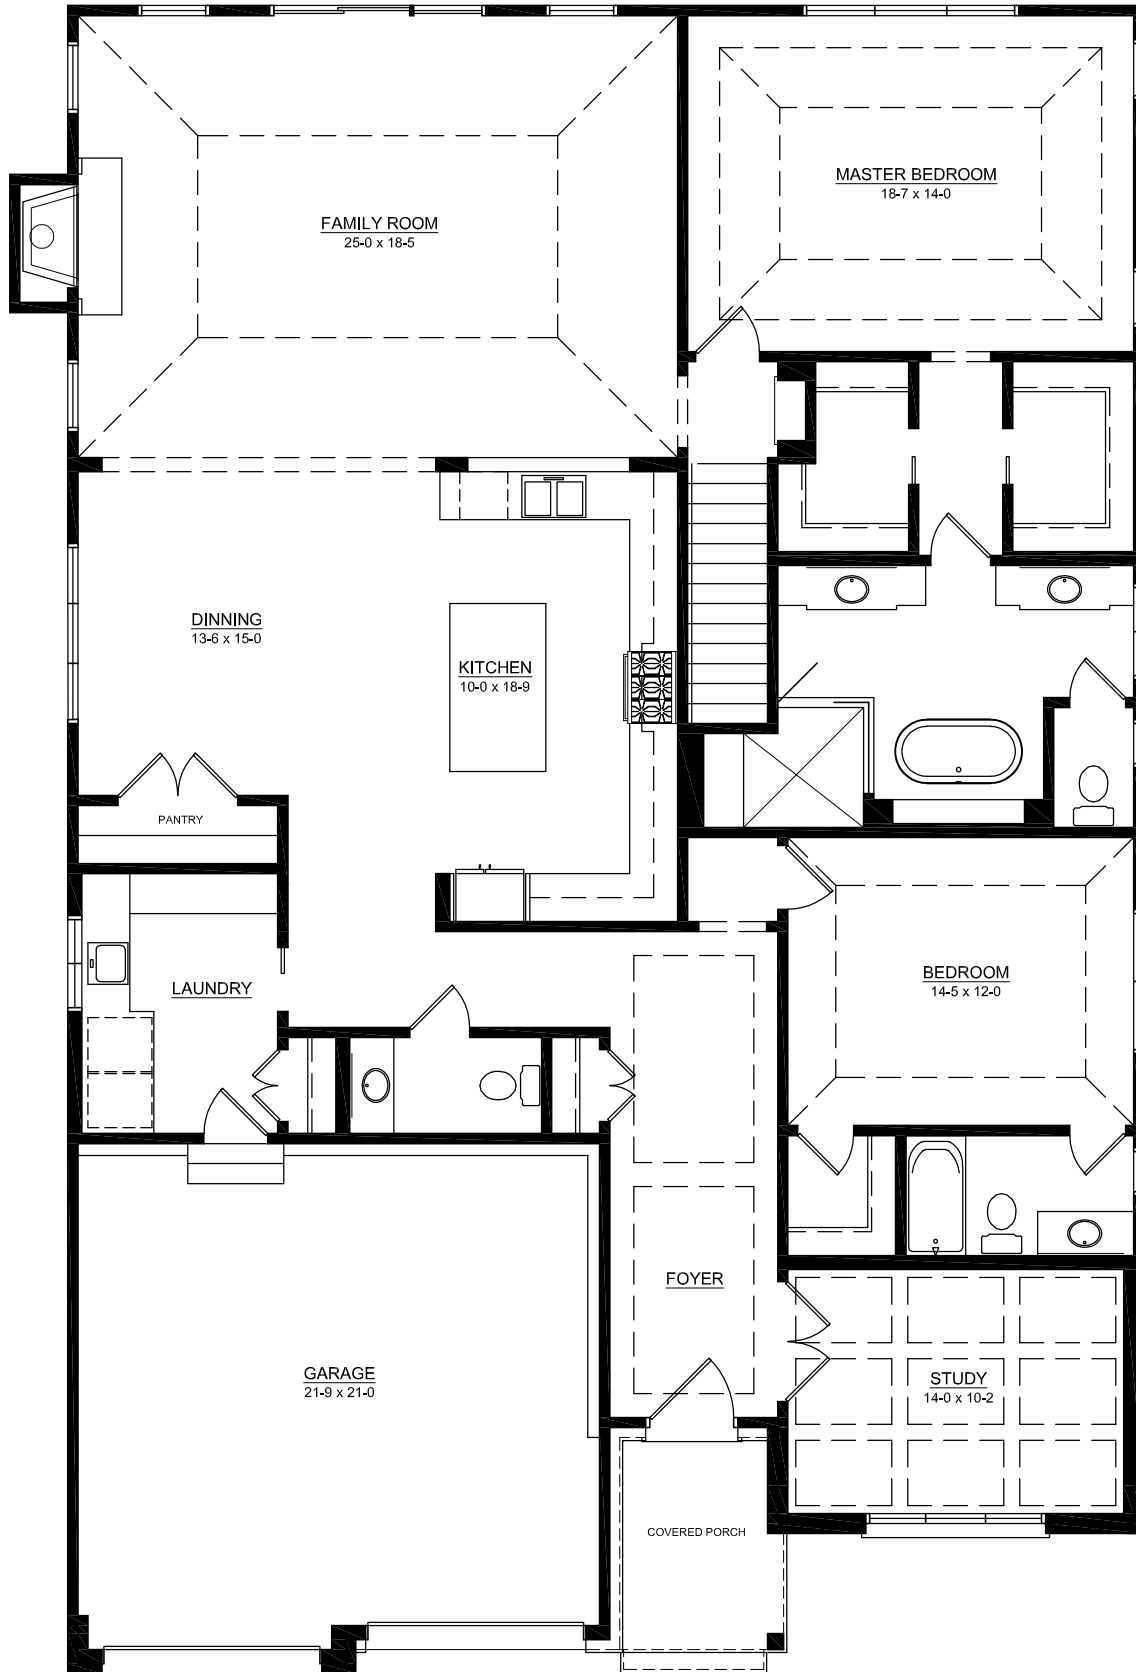

**FIRST FLOOR PLAN**