



THIS PLAT HAS BEEN SUBMITTED FOR RECORDING BY AND RETURN TO: NAME: NAPERVILLE CITY CLERK ADDRESS: 400 S. EAGLE STREET NAPERVILLE, IL, 62546

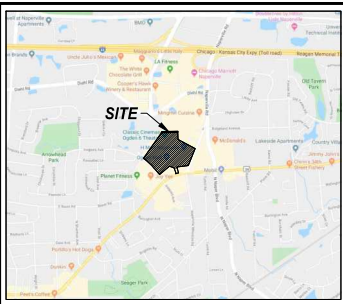

VICINITY MAP NOT TO SCALE

PLAT OF VACATION OF DIEHL ROAD NAPERVILLE, ILLINOIS

PART OF THE NORTHWEST QUARTER OF SECTION 8, TOWNSHIP 38 NORTH, RANGE 10 EAST OF THE THIRD PRINCIPAL MERIDIAN, IN DUPAGE COUNTY, ILLINOIS.

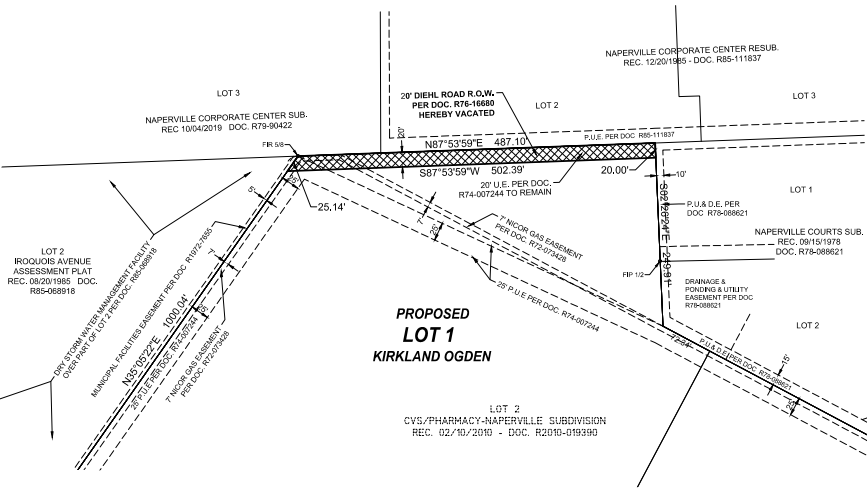

- LEGEND: SUBDIVISION BOUNDARY LINE, LOT LINE, CENTERLINE OF R-O-W, EXISTING EASEMENT LINE, RIGHT-OF-WAY HEREBY VACATED, N NORTH, S SOUTH, E EAST, W WEST, U.E. UTILITY EASEMENT, P.U.E. PUBLIC UTILITY EASEMENT, P.U.A.D.E. PUBLIC UTILITY AND DRAINAGE EASEMENT, D.E. DRAINAGE EASEMENT, R.O.W. RIGHT-OF-WAY, (0.007) RECORD DATUM, 0.007 CALCULATED DATUM

NAPERVILLE DEPARTMENT OF PUBLIC UTILITIES - WATER AND WASTEWATER

STATE OF ILLINOIS )
COUNTY OF COOK )
VACATION OF THAT PART OF THE RIGHT-OF-WAY SHOWN AND DESCRIBED HEREON APPROVED AND ACCEPTED THIS DAY OF A.D. 20
NAPERVILLE DEPARTMENT OF PUBLIC UTILITIES
BY:
TITLE:

NAPERVILLE DEPARTMENT OF PUBLIC UTILITIES - ELECTRIC

STATE OF ILLINOIS )
COUNTY OF COOK )
VACATION OF THAT PART OF THE RIGHT-OF-WAY SHOWN AND DESCRIBED HEREON APPROVED AND ACCEPTED THIS DAY OF A.D. 20
NAPERVILLE DEPARTMENT OF PUBLIC UTILITIES
BY:
TITLE:

ILLINOIS BELL TELEPHONE COMPANY DBA AT&T ILLINOIS VACATION CERTIFICATE

STATE OF ILLINOIS )
COUNTY OF COOK )
VACATION OF THAT PART OF THE RIGHT-OF-WAY SHOWN AND DESCRIBED HEREON APPROVED AND ACCEPTED THIS DAY OF A.D. 20
ILLINOIS BELL TELEPHONE COMPANY DBA AT&T ILLINOIS
BY:
ITS:

NICOR GAS COMPANY VACATION CERTIFICATE

STATE OF ILLINOIS )
COUNTY OF COOK )
VACATION OF THAT PART OF THE RIGHT-OF-WAY SHOWN AND DESCRIBED HEREON APPROVED AND ACCEPTED THIS DAY OF A.D. 20
NICOR GAS COMPANY
BY:
ITS:

COMMONWEALTH EDISON COMPANY VACATION CERTIFICATE


STATE OF ILLINOIS )
COUNTY OF COOK )
VACATION OF THAT PART OF THE RIGHT-OF-WAY SHOWN AND DESCRIBED HEREON APPROVED AND ACCEPTED THIS DAY OF A.D. 20
COMMONWEALTH EDISON COMPANY
BY:
ITS:

COMCAST VACATION CERTIFICATE

STATE OF ILLINOIS )
COUNTY OF COOK )
VACATION OF THAT PART OF THE RIGHT-OF-WAY SHOWN AND DESCRIBED HEREON APPROVED AND ACCEPTED THIS DAY OF A.D. 20
COMCAST
BY:
ITS:

WIDE OPEN WEST ILLINOIS VACATION CERTIFICATE

STATE OF ILLINOIS )
COUNTY OF COOK )
VACATION OF THAT PART OF THE RIGHT-OF-WAY SHOWN AND DESCRIBED HEREON APPROVED AND ACCEPTED THIS DAY OF A.D. 20
WIDE OPEN WEST
BY:
ITS:

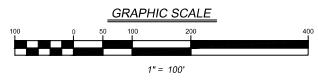

GRAPHIC SCALE 1" = 100'

BASIS OF BEARINGS: THE BASIS OF BEARINGS IS THE STATE PLANE COORDINATE SYSTEM (SPCS) NAD 83 (2007) ZONE 1201 (ILLINOIS EAST) WITH PROJECT ORIGIN AT LATITUDE: 41° 47' 37.64332" N LONGITUDE: 88° 07' 30.29787" W ELLIPSOIDAL HEIGHT: 687.558 SFT GROUND SCALE FACTOR: 1.000031706 ALL MEASUREMENTS ARE ON THE GROUND.

AREA: PUBLIC RIGHT-OF-WAY HEREBY VACATED 13,074 SQ. FT. 0.3001 ACRES

PERMISSION TO RECORD

STATE OF ILLINOIS )
COUNTY OF LAKE )
I, ANTHONY J. STRICKLAND, A PROFESSIONAL LAND SURVEYOR IN THE STATE OF ILLINOIS, HEREBY DESIGNATE THE CITY CLERK OF THE CITY OF NAPERVILLE TO RECORD THIS PLAT OF VACATION WITH THE DUPAGE COUNTY RECORDER OF DEEDS AND REGISTRAR OF TITLE. THIS DESIGNATION IS GRANTED UNDER THE RIGHT TO DESIGNATE SUCH RECORDING UNDER CHAPTER 109, SECTION 2 OF THE ILLINOIS REVISED STATUTES. THIS 4TH DAY OF JUNE, A.D., 2020.



ANTHONY J. STRICKLAND ILLINOIS PROFESSIONAL LAND SURVEYOR NO. 35-3437 MY LICENSE EXPIRES ON NOVEMBER 30, 2020. V3 COMPANIES OF ILLINOIS, LTD. PROFESSIONAL DESIGN FIRM NO. 184000906. THIS DESIGN FIRM NUMBER EXPIRES APRIL 30, 2021.

SURVEYOR'S CERTIFICATE

STATE OF ILLINOIS )
COUNTY OF LAKE )
I, ANTHONY J. STRICKLAND, AN ILLINOIS PROFESSIONAL LAND SURVEYOR DO HEREBY CERTIFY THAT THE PLAT HEREON DRAWN WAS PREPARED AT AND UNDER MY DIRECTION. ALL DIMENSIONS SHOWN ARE IN FEET AND DECIMAL PARTS THEREOF.



ANTHONY J. STRICKLAND ILLINOIS PROFESSIONAL LAND SURVEYOR NO. 35-3437 MY LICENSE EXPIRES ON NOVEMBER 30, 2020. V3 COMPANIES OF ILLINOIS, LTD. PROFESSIONAL DESIGN FIRM NO. 184000906. THIS DESIGN FIRM NUMBER EXPIRES APRIL 30, 2021. antjstrickland@v3co.com

OWNER'S CERTIFICATE

STATE OF ILLINOIS )
COUNTY OF COOK )
THIS IS TO CERTIFY THAT NORCOR NAPERVILLE ASSOCIATES, L.L.C., IS THE OWNER OF THE PROPERTY DESCRIBED ABOVE AND AS SUCH OWNER, HAS CAUSED THE SAME TO BE PLATTED AS SHOWN HEREON, FOR THE USES AND PURPOSES THEREIN SET FORTH AND AS ALLOWED AND PROVIDED BY STATUTES, AND SAID OWNER, DOES HEREBY ACKNOWLEDGE AND ADOPT THE SAME UNDER THE STYLE AND TITLE AFORESAID.
DATED AT CITY, ILLINOIS, THIS DAY OF MONTH, 20
BY: SIGNATURE ATTEST: SIGNATURE
TITLE: PRINT TITLE TITLE: PRINT TITLE

CITY COUNCIL CERTIFICATE

STATE OF ILLINOIS )
COUNTY OF DU PAGE )
APPROVED AND ACCEPTED BY THE MAYOR AND CITY COUNCIL OF THE CITY OF NAPERVILLE, ILLINOIS, AT A MEETING HELD
THE DAY OF A.D. 20
BY: MAYOR ATTEST: CITY CLERK

NOTARY'S CERTIFICATE

STATE OF ILLINOIS )
COUNTY OF )
I, A NOTARY PUBLIC IN AND FOR THE SAID COUNTY IN THE STATE AFORESAID, DO HEREBY CERTIFY THAT
AND
AND
BEFORE ME THIS DAY IN PERSON AND JOINTLY AND SEVERALLY ACKNOWLEDGED THAT THEY SIGNED AND DELIVERED THE SAID INSTRUMENT AS THEIR OWN FREE AND VOLUNTARY ACT AND AS THE FREE AND VOLUNTARY ACT OF SAID OWNER FOR THE USES AND PURPOSES THEREIN SET FORTH.
GIVEN UNDER MY HAND AND NOTARIAL SEAL THIS DAY OF MONTH, 20
NOTARY PUBLIC SIGNATURE
PRINT NAME
MY COMMISSION EXPIRES ON DATE DATE 20

DUPAGE COUNTY RECORDER CERTIFICATE

STATE OF ILLINOIS )
COUNTY OF DU PAGE )
THIS INSTRUMENT WAS FILED FOR RECORD IN THE RECORDER'S OFFICE OF DU PAGE COUNTY, ILLINOIS, ON THE DAY OF A.D. 20 AT O'CLOCK M.
RECORDER OF DEEDS

OWNER: NORCOR NAPERVILLE ASSOCIATES, L.L.C., AN ILLINOIS LIMITED LIABILITY COMPANY C/O NEWCASTLE 1030 W. HIGGINS ROAD, #360 PARK RIDGE, IL 60068

SURVEYOR & ENGINEER: V3 COMPANIES 7325 JANES AVE, SUITE 100 WOODRIDGE, IL 60517



7325 Janes Avenue, Suite 100 Woodridge, IL 60517 630.724.5200 voice 630.724.0384 fax v3co.com

PREPARED FOR: COSTCO WHOLESALE CORPORATION 999 LAKE DRIVE ISSAQUAH, WA 98027 425-313-6952

Table with 2 columns: NO., DATE, DESCRIPTION. Revisions include: 1. 06-05-20 ISSUED FOR REVIEW, 2. 07-15-20 REVISED PER CITY REVIEW, 3. 08-04-20 REVISED PER CITY REVIEW.

PLAT OF VACATION DIEHL ROAD - NAPERVILLE, ILLINOIS. Project No: 19473, Group No: VP02.V, SHEET NO. 1 of 1. Includes drafting and field work completion dates.