
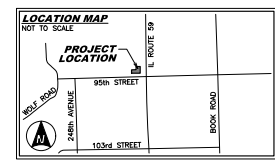
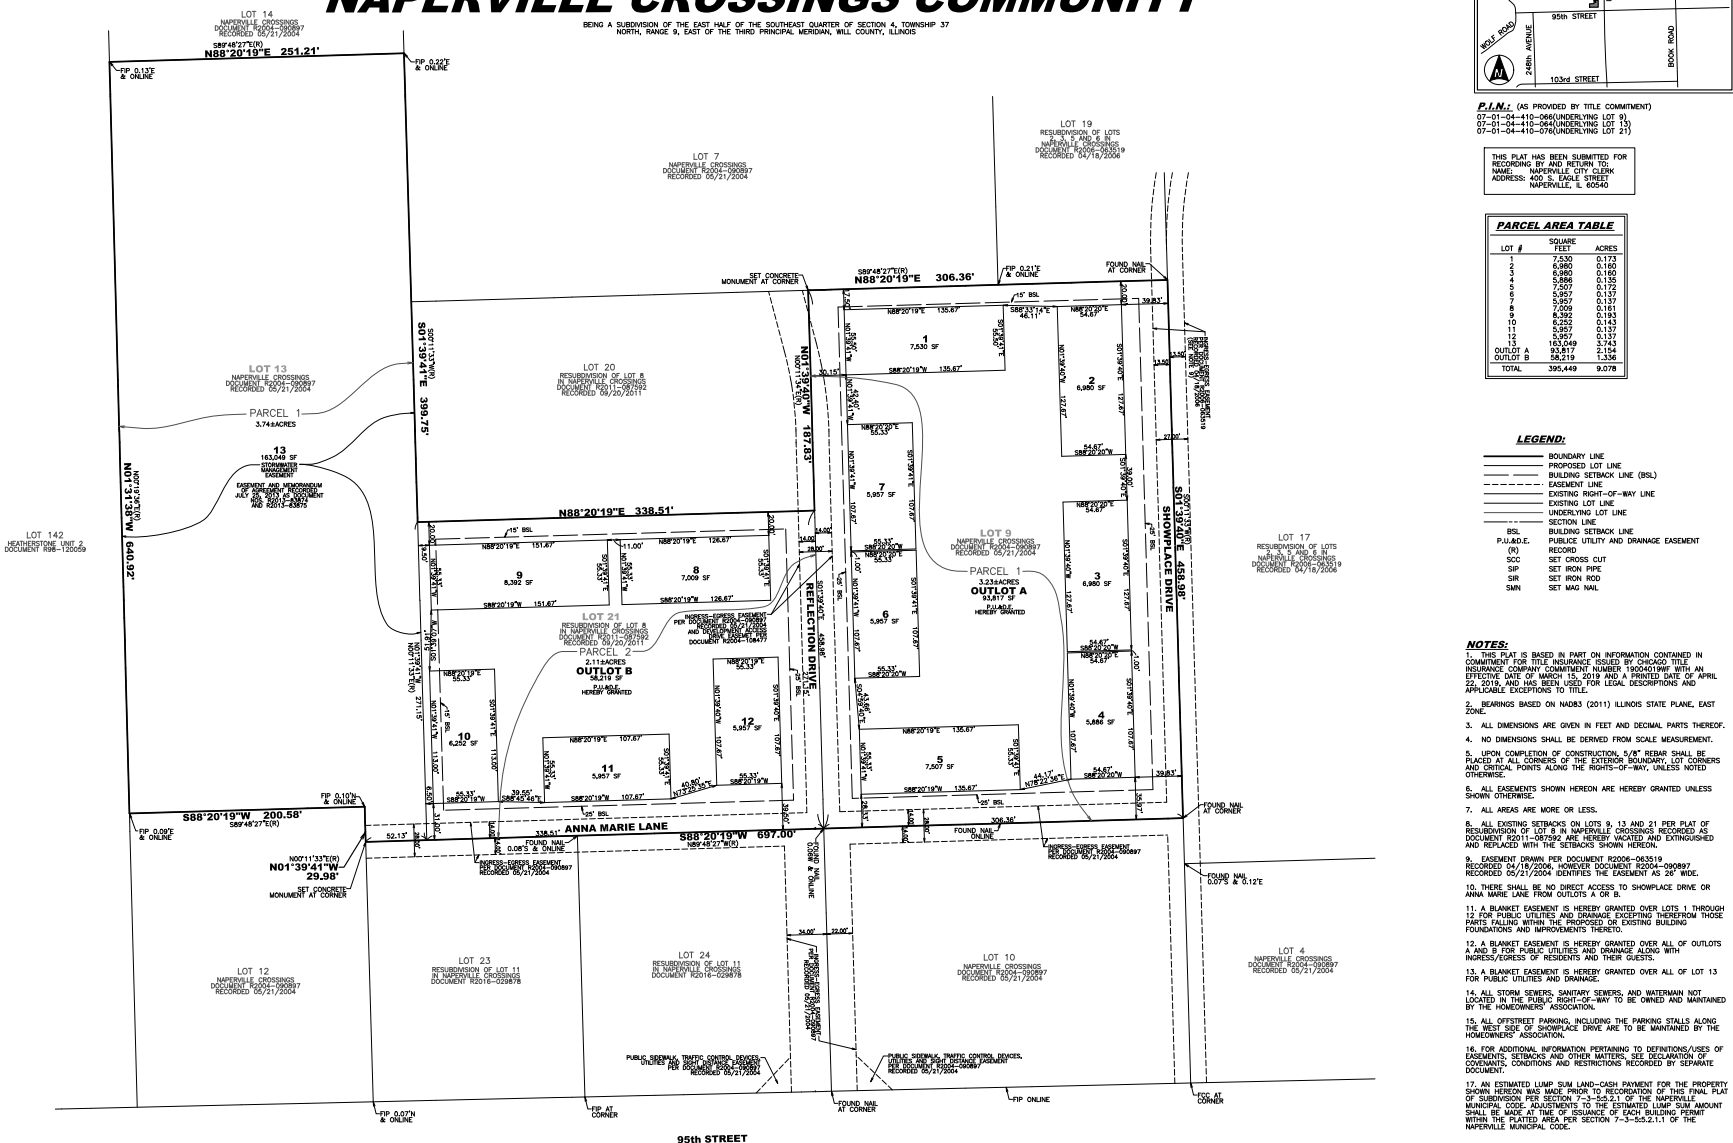


PRELIMINARY/FINAL PLAT OF SUBDIVISION NAPERVILLE CROSSINGS COMMUNITY


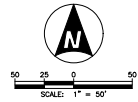

P.L.M. (AS PROVIDED BY TITLE COMMITMENT)

THIS PLAT HAS BEEN SUBMITTED FOR RECORDING BY AND RETURN TO:
 NAME: NAPERVILLE CITY CLERK
 ADDRESS: 400 S. EAGLE STREET
 NAPERVILLE, IL 60540

PARCEL #	SQUARE FEET	ACRES

- LEGEND:**
- BOUNDARY LINE
 - - - PROPOSED LOT LINE
 - - - BUILDING SETBACK LINE (BSL)
 - - - EASEMENT LINE
 - - - EXISTING LINE
 - - - EXISTING RIGHT-OF-WAY LINE
 - - - EXISTING LOT LINE
 - - - UNDERLYING LOT LINE
 - - - SECTION LINE
 - - - BSL
 - - - PUBLIC UTILITY AND DRAINAGE EASEMENT (P.U.&D.) RECORD
 - - - SOC
 - - - SET CROSS CUT
 - - - SP
 - - - SET IRON PIPE
 - - - SR
 - - - SET IRON ROOF
 - - - SMN
 - - - SET MAG NAIL

- NOTES:**
- THIS PLAT IS BASED IN PART ON INFORMATION CONTAINED IN COMMITMENT TO FILE AND INSURANCE POLICY BY CHICAGO TITLE INSURANCE COMPANY COMMITMENT NUMBER 190401949 WITH AN EFFECTIVE DATE OF MARCH 2019 AND A PRINTED DATE OF APRIL 22, 2019, AND HAS BEEN USED FOR LEGAL DESCRIPTIONS AND APPLICABLE EXCEPTIONS TO TITLE.
 - BEARINGS BASED ON NAD83 (2011) ILLINOIS STATE PLANE, EAST ZONE.
 - ALL DIMENSIONS ARE GIVEN IN FEET AND DECIMAL PARTS THEREOF.
 - NO DIMENSIONS SHALL BE DERIVED FROM SCALE MEASUREMENT.
 - UPON COMPLETION OF CONSTRUCTION, 5/8" REBAR SHALL BE PLACED AT ALL CORNERS OF THE EXTERIOR BOUNDARY, LOT CORNERS AND CRITICAL POINTS ALONG THE RIGHT-OF-WAY, UNLESS NOTED OTHERWISE.
 - ALL EASEMENTS SHOWN HEREON ARE HEREBY GRANTED UNLESS SHOWN OTHERWISE.
 - ALL AREAS ARE MORE OR LESS.
 - THERE SHALL BE NO DIRECT ACCESS TO SHOWPLACE DRIVE OR ANNA MARIE LANE FROM OUTLOTS A OR B.
 - A BLANKET EASEMENT IS HEREBY GRANTED OVER LOTS 1 THROUGH 12 FOR PUBLIC UTILITIES AND DRAINAGE EXCEPTING THEREFROM THOSE PARTS FALLING WITHIN THE PROPOSED OR EXISTING BUILDING FOOTPRINTS AND IMPROVEMENTS THEREON.
 - A BLANKET EASEMENT IS HEREBY GRANTED OVER ALL OF OUTLOTS A AND B FOR PUBLIC UTILITIES AND DRAINAGE ALONG WITH INGRESS/EGRESS OF RESIDENTS AND THEIR GUESTS.
 - A BLANKET EASEMENT IS HEREBY GRANTED OVER ALL OF LOT 13 FOR PUBLIC UTILITIES AND DRAINAGE.
 - ALL STORM SEWERS, SANITARY SEWERS, AND WATERMAIN NOT LOCATED IN THE PUBLIC RIGHT-OF-WAY TO BE OWNED AND MAINTAINED BY THE HOMEOWNERS ASSOCIATION.
 - ALL OFFSTREET PARKING, INCLUDING THE PARKING STALLS ALONG THE WEST SIDE OF SHOWPLACE DRIVE ARE TO BE MAINTAINED BY THE HOMEOWNERS ASSOCIATION.
 - FOR ADDITIONAL INFORMATION PERTAINING TO DEFINITIONS/USES OF EASEMENTS, SETBACKS AND OTHER MATTERS, SEE DECLARATION OF COVENANTS, CONDITIONS AND RESTRICTIONS RECORDED BY SEPARATE DOCUMENT.
 - AN ESTIMATED LUMP SUM LAND-CASH PAYMENT FOR THE PROPERTY SHOWN HEREON HAS BEEN MADE TO RECORDATION OF THE FINAL PLAT OF SUBDIVISION PER SECTION 7-3-2c.2.1 OF THE NAPERVILLE MUNICIPAL CODE. ADJUSTMENTS TO THE ESTIMATED LUMP SUM AMOUNT SHALL BE MADE AT TIME OF ISSUANCE OF EACH BUILDING PERMIT WITHIN THE PLATED AREA FOR SECTION 7-3-2c.2.1.1 OF THE NAPERVILLE MUNICIPAL CODE.

Mackie Consultants, LLC
 9575 W. Higgins Road, Suite 500
 Rosemont, IL 60018
 (847) 696-1400
 www.mackieconsultants.com

CLIENT: **LENNAR**

Lennar Homes
 1141 East Main Street, Suite 108
 East Dundee, IL 60118
 Phone: 224-293-3100 Fax: 224-293-3101

DATE	DESCRIPTION OF REVISION	DESIGNED	BY	SCALE
09-20-19	REVISED PER CITY OF NAPERVILLE COMMENTS 3RD SUBMITTAL	MRD	JDD	1"=50'
08-22-19	REVISED PER CITY OF NAPERVILLE COMMENTS 2ND SUBMITTAL	JDD	MRD	
07-26-19	REVISED PER CITY OF NAPERVILLE COMMENTS	MRD	JDD	
06-11-19	FINAL SUBMITTAL TO CITY OF NAPERVILLE	RNM	DATE	04-26-19
05-30-19	REVISED PER NEW LANDPLAN	MRD	SCALE	1"=50'

**PRELIMINARY/FINAL PLAT OF SUBDIVISION
 NAPERVILLE CROSSINGS COMMUNITY
 NAPERVILLE, ILLINOIS**

1 SHEET OF 2
 CITY PROJECT NO. 19-10000068
 MCL PROJECT NO. 3687
 © MACKIE CONSULTANTS, LLC 2019
 ILLINOIS FIRM LICENSE: 04-002694

PRELIMINARY/FINAL PLAT OF SUBDIVISION NAPERVILLE CROSSINGS COMMUNITY

BEING A SUBDIVISION OF THE EAST HALF OF THE SOUTHEAST QUARTER OF SECTION 4, TOWNSHIP 37 NORTH, RANGE 9, EAST OF THE THIRD PRINCIPAL MERIDIAN, WILL COUNTY, ILLINOIS


OWNER'S CERTIFICATE

STATE OF ILLINOIS)
COUNTY OF KANE)
THIS IS TO CERTIFY THAT LENNAR HOMES, AN ILLINOIS CORPORATION, AS TRUSTEE UNDER A TRUST AGREEMENT DATED _____, HAS CAUSED THE SAME TO BE SURVEYED AND PLATED AS SHOWN HEREON, FOR THE USES AND PURPOSES THEREIN SET FORTH AND AS ALIGNED AND PROVIDED BY STATUTES; AND THE SAID CORPORATION, NOT INDIVIDUALLY BUT AS TRUSTEE, DOES HEREBY ACKNOWLEDGE AND ADOPT THE SAME UNDER THE STATUTE AND TITLE APFORESAID.

DATED THIS _____ DAY OF _____, A.D., 20____
BY: _____
TITLE: _____
ATTEST: _____
TITLE: _____

NOTARY CERTIFICATE

STATE OF ILLINOIS)
COUNTY OF KANE)
I, FOR THE SAID COUNTY IN THE STATE AFORESAID, DO HEREBY CERTIFY THAT _____

PRINT NAME _____

TITLE _____

AND _____

PRINT NAME _____

TITLE _____

AND _____

TITLE _____

RESPECTFULLY APPEARED BEFORE ME THIS DAY IN PERSON AND JOINTLY SAID INSTRUMENT AS THEIR OWN FREE AND VOLUNTARY ACT AND AS THE FREE AND VOLUNTARY ACT OF SAID OWNER FOR THE USES AND PURPOSES THEREIN SET FORTH.

GIVEN UNDER MY HAND AND NOTARIAL SEAL THIS _____ DAY OF _____, A.D., 20____ AT _____, ILLINOIS.

NOTARY PUBLIC SIGNATURE _____

PRINT NAME _____

CITY COUNCIL CERTIFICATE

STATE OF ILLINOIS)
COUNTY OF DUPAGE)
APPROVED AND ACCEPTED BY THE MAYOR AND CITY COUNCIL OF THE CITY OF NAPERVILLE, ILLINOIS, AT A MEETING HELD THE _____ DAY OF _____, A.D., 20____
BY: _____ MAYOR
ATTEST: _____ CITY CLERK

CITY TREASURER'S CERTIFICATE

STATE OF ILLINOIS)
COUNTY OF WILL)
I, TREASURER FOR THE CITY OF NAPERVILLE, ILLINOIS, DO HEREBY CERTIFY THAT THERE ARE NO UNPAID OR UNPAID CURRENT OR FORFEITED SPECIAL ASSESSMENTS OR ANY DEFERRED INSTALLMENTS THEREOF THAT HAVE BEEN APPORTIONED AGAINST THE TRACT OF LAND INCLUDED IN THE ANNEXED PLAT.
I FURTHER CERTIFY THAT I HAVE RECEIVED ALL STATUTORY FEES IN CONNECTION WITH THE ANNEXED PLAT.
GIVEN UNDER MY HAND AND SEAL OF THE COUNTY CLERK AT JOULET, ILLINOIS,
THIS _____ DAY OF _____, A.D., 20____

SCHOOL DISTRICT BOUNDARY STATEMENT

STATE OF ILLINOIS)
COUNTY OF WILL)
THE UNDERSIGNED, BEING DULY SWORN, UPON HIS/HER OATH DEPOSES AND STATES AS FOLLOWS:
1. THAT _____ IS THE OWNER OF THE PROPERTY LEGALLY DESCRIBED ON THIS PLAT OF SUBDIVISION, WHICH HAS BEEN SUBMITTED TO THE CITY OF NAPERVILLE FOR APPROVAL, WHICH LEGAL DESCRIPTION IS INCORPORATED HEREIN BY REFERENCE; AND
2. TO THE BEST OF THE OWNER'S KNOWLEDGE, THE SCHOOL DISTRICT IN WHICH TRACT, PARCEL, LOT OR BLOCK OF THE PROPOSED SUBDIVISION LIES IS:
NORAN PRINCE SCHOOL DISTRICT 204
780 SHORELINE DRIVE
AURORA, IL 60504

OWNER NAME: _____

BY: _____

ATTEST: _____

ITS: _____

SUBSCRIBED AND SWORN BEFORE ME THIS _____ DAY OF _____, A.D., 20____

NOTARY PUBLIC _____

WILL COUNTY RECORDER'S CERTIFICATE

STATE OF ILLINOIS)
COUNTY OF WILL)
THIS INSTRUMENT _____ WAS FILED FOR RECORD IN THE RECORDER'S OFFICE OF WILL COUNTY, ILLINOIS, ON _____ DAY OF _____, 20____ AT _____ O'CLOCK _____ M, AND WAS RECORDED IN BOOK _____ OF PLATS ON PAGE _____
RECORDER OF DEEDS _____

WILL COUNTY CLERK'S CERTIFICATE

STATE OF ILLINOIS)
COUNTY OF WILL)
I, _____ COUNTY CLERK OF WILL COUNTY, ILLINOIS, DO HEREBY CERTIFY THAT THERE ARE NO DELINQUENT TAXES, AND NO RECEIVABLE TAX SALES AGAINST ANY OF THE LAND INCLUDED IN THE ANNEXED PLAT.
I FURTHER CERTIFY THAT I HAVE RECEIVED ALL STATUTORY FEES IN CONNECTION WITH THE ANNEXED PLAT.
GIVEN UNDER MY HAND AND SEAL OF THE COUNTY CLERK AT JOULET, ILLINOIS,
THIS _____ DAY OF _____, A.D., 20____

COUNTY CLERK _____

WILL COUNTY TAX MAPPING CERTIFICATE

STATE OF ILLINOIS)
COUNTY OF WILL)
I, _____ DIRECTOR OF THE TAX MAPPING AND PLATING OFFICE TO HEREBY CERTIFY THAT I HAVE CHECKED THE PROPERTY DESCRIPTION ON THIS PLAT FOR THAT PORTION WITHIN THE LIMITS OF WILL COUNTY AGAINST AVAILABLE COUNTY RECORDS AND FIND SAID DESCRIPTION TO BE TRUE AND CORRECT. THE PROPERTY HEREIN DESCRIBED IS LOCATED ON TAX MAP PAGE 01-24-E AND IS IDENTIFIED AS PERMANENT REAL ESTATE TAX INDEX NUMBER (PIN):
01-01-04-410-044
01-01-04-410-066
01-01-04-410-076
DATED THIS _____ DAY OF _____, A.D., 20____
BY: _____
ATTEST: _____
ITS: _____
DIRECTOR _____

PUBLIC UTILITY AND DRAINAGE EASEMENT PROVISIONS

A NON-EXCLUSIVE PERPETUAL EASEMENT IS HEREBY RESERVED FOR AND GRANTED OVER ALL LOTS OF THE PROPERTY DEPICTED HEREON (HEREINAFTER EASEMENT) TO THE CITY OF NAPERVILLE, ILLINOIS, AND TO THOSE PUBLIC UTILITY COMPANIES OPERATING UNDER FRANCHISE OR AGREEMENT FROM THE CITY OF NAPERVILLE, INCLUDING BUT NOT LIMITED TO ILLINOIS BELL TELEPHONE COMPANY (SA AT&T ILLINOIS), AMCOG GAS COMPANY, AND THEIR SUCCESSORS AND ASSIGNS, AND TO OTHER CONVENIENT AUTHORITIES HAVING JURISDICTION OVER THE PROPERTY, EXCEPTING THEREFROM ANY BUILDINGS (OTHER THAN UTILITY METERS ATTACHED HERETO) ORIGINALLY PLANNED AND/OR CONSTRUCTED WITH THE DEVELOPMENT AS SHOWN HEREON, FOR THE PERFORMANCE OF MUNICIPAL AND OTHER GOVERNMENT SERVICES, INCLUDING BUT NOT LIMITED TO THE PERPETUAL RIGHT, PRIVILEGE AND AUTHORITY TO SURVEY, CONSTRUCT, RECONSTRUCT, INSTALL, REPAIR, MAINTAIN, OPERATE, TEST, REPLACE, MAINTAIN AND OPERATE VARIOUS UTILITY TRANSMISSION AND DISTRIBUTION SYSTEMS, COMMUNITY ANTENNA TELEVISION SYSTEMS, WATER, STORM AND SEWER, COMMUNITY SEWERS, TOGETHER WITH ANY AND ALL NECESSARY MANHOLES, CATCH BASINS, CONNECTIONS, APPURTENANCES AND OTHER STRUCTURES AND APPURTENANCES AS MAY BE DEEMED NECESSARY BY SAID CITY, OVER, UNDER AND THROUGH SAID EASEMENT, AND FOR THE RIGHT TO READ, EXAMINE, INSPECT, INSTALL, OPERATE, MAINTAIN, EXCHANGE, REPAIR, REPLACE, TEST AND/OR REPLACE CITY OWNED UTILITY EQUIPMENT AND METERS TOGETHER WITH THE RIGHT OF ACCESS TO AND ACROSS THE GRANTOR'S PROPERTY FOR NECESSARY PERSONNEL AND EQUIPMENT TO DO ANY OF THE ABOVE WORK.
THE RIGHT IS ALSO GRANTED TO THE CITY AND ITS AGENTS TO TRIM OR REMOVE ANY TREES, SHRUBS OR OTHER PLANTS ON THE EASEMENT THAT INTERFERE WITH THE REASONABLE USE OF SAID EASEMENT, NO PERMANENT BUILDINGS SHALL BE PLACED ON SAID EASEMENT, BUT SAME MAY BE USED FOR GARDENS, SHRUBS, LANDSCAPING AND OTHER AFORESAID USES OR RIGHTS.
ALL CONSTRUCTION OR OTHER WORK PERFORMED BY ANY PERSON OR ENTITY WITHIN THE EASEMENT HEREBY GRANTED SHALL BE PERFORMED IN ACCORDANCE WITH THE VARIOUS REQUIREMENTS OF THE ORDINANCES, CODES, AND REGULATIONS OF THE CITY OF NAPERVILLE AND ALL OTHER APPLICABLE LAW.

HOMEOWNERS' ASSOCIATION STORMWATER MANAGEMENT OPERATION AND MAINTENANCE RESPONSIBILITIES

ALL STORMWATER MANAGEMENT FACILITIES AND AREAS, DESCRIBED HEREIN AND HEREON IDENTIFIED AS "STORMWATER MANAGEMENT EASEMENT" OR "AREAS", INCLUDING DETENTION FACILITIES, DETENTION AREAS, SPACES, DRAINAGE SWALES, CATCH BASINS, INLETS, MANHOLES, BASIN SITES, STORM WATER SERVICE (DOWN PUMP DRAWN) PIPES, DRAINAGE STRUCTURES, DETENTION BASINS, RETENTION BASINS (INCLUDING SLOPE STABILIZATION AND LANDSCAPING) AND ALL OTHER STORMWATER RELATED FACILITIES, NOT LOCATED IN THE CITY OF NAPERVILLE, ILLINOIS, SHALL BE OWNED AND MAINTAINED BY THE HOMEOWNERS' ASSOCIATION, AS MAY BE FURTHER DEFINED IN THE HOMEOWNERS' ASSOCIATION BYLAWS AND DECLARATIONS AND THEIR RESPECTIVE SUCCESSORS AND ASSIGNS (THE "HOMEOWNERS' ASSOCIATION").
IN ACCORDANCE WITH AND WITHOUT LIMITATION UPON, THE FOREGOING OBLIGATIONS AND RESPONSIBILITIES THE HOMEOWNERS' ASSOCIATION WILL OWN AND MAINTAIN LOT 13 AS SHOWN ON THIS PLAT.

SURFACE WATER STATEMENT

STATE OF ILLINOIS)
COUNTY OF COOK)
TO THE BEST OF OUR KNOWLEDGE AND BELIEF THE DRAINAGE OF SURFACE WATERS WILL NOT BE CHANGED BY THE CONSTRUCTION OF SUCH SUBDIVISION OR ANY PART THEREOF OR THAT IF SUCH SURFACE WATER DRAINAGE WILL BE CHANGED, REASONABLE PROVISIONS HAVE BEEN MADE FOR COLLECTION AND DIVERGENCE OF SUCH SURFACE WATERS INTO PUBLIC AREAS, OR DRAINS WHICH THE SUBDIVIDER HAS A RIGHT TO USE, AND THAT SUCH SURFACE WATERS WILL BE PLANNED FOR IN ACCORDANCE WITH GENERALLY ACCEPTED ENGINEERING PRACTICES SO AS TO REDUCE THE LIKELIHOOD OF DAMAGE TO THE ADJOINING PROPERTY BECAUSE OF THE CONSTRUCTION OF THE SUBDIVISION.
DATED THIS _____ DAY OF _____, A.D., 20____

ILLINOIS REGISTERED PROFESSIONAL ENGINEER _____

STATE REGISTRATION NUMBER _____

REGISTRATION EXPIRATION DATE _____

OWNER'S SIGNATURE _____

OWNER'S PRINTED NAME _____

LAND SURVEYOR AUTHORIZATION TO RECORD PLAT

STATE OF ILLINOIS)
COUNTY OF COOK)
WE, MACKIE CONSULTANTS LLC, AN ILLINOIS PROFESSIONAL DESIGN FIRM NUMBER 184-02094, DO HEREBY GRANT PERMISSION TO RECORD THIS PLAT OF SUBDIVISION.
DATED THIS _____ DAY OF _____, 20____
JEFFREY D. DEBANGO
EMAIL: jdebango@mackieconsult.com
ILLINOIS PROFESSIONAL LAND SURVEYOR NUMBER 035-004021
LICENSE EXPIRES: NOVEMBER 30, 2020

SURVEYOR'S CERTIFICATE

STATE OF ILLINOIS)
COUNTY OF COOK)
WE, MACKIE CONSULTANTS LLC, AN ILLINOIS PROFESSIONAL DESIGN FIRM NUMBER 184-02094, DO HEREBY CERTIFY THAT WE HAVE SURVEYED, SUBDIVIDED AND PLATED FOR THE OWNER THEREOF THE FOLLOWING QUARTER OF SECTION 4, TOWNSHIP 37 NORTH, RANGE 9 EAST OF THE THIRD PRINCIPAL MERIDIAN, IN WILL COUNTY, ILLINOIS, AS A CORRECT REPRESENTATION OF SAID SURVEY, SUBDIVISION AND PLAT:
PARCEL 1:
LOTS 9 AND 13 IN NAPERVILLE CROSSINGS, BEING A SUBDIVISION OF PART OF THE EAST HALF OF THE SOUTHEAST QUARTER OF SECTION 4, TOWNSHIP 37 NORTH, RANGE 9 EAST OF THE THIRD PRINCIPAL MERIDIAN, IN WILL COUNTY, ILLINOIS.
PARCEL 2:
LOT 13 IN THE RESUBDIVISION OF LOT 8 IN NAPERVILLE CROSSINGS, BEING A SUBDIVISION OF PART OF THE EAST HALF OF THE SOUTHEAST QUARTER OF SECTION 4, TOWNSHIP 37 NORTH, RANGE 9 EAST OF THE THIRD PRINCIPAL MERIDIAN, IN WILL COUNTY, ILLINOIS.
PROPERTY CONTAINS 395,444 SQUARE FEET OR 9.078 ACRES MORE OR LESS.
WE FURTHER CERTIFY THAT THE PROPERTY IS LOCATED WITHIN THE CITY OF NAPERVILLE, WHICH HAS ADOPTED A COMPREHENSIVE PLAN AND MAP AND IS EXERCISING THE SPECIAL POWERS AUTHORIZED BY DIVISION 12 OF ARTICLE 11 OF THE ILLINOIS MUNICIPAL CODE AS AMENDED.
WE FURTHER CERTIFY THAT ACCORDING TO OUR INTERPOLATION OF THE FLOOD INSURANCE RATE MAPS THAT COVER THE AREA, LOTS 9 & 13 OF THE HEREIN DESCRIBED PROPERTY FALL WITHIN ZONE X-1 AREAS OF MINOR FLOOD HAZARD AND LOT 13 IS WITHIN ZONE WITHOUT SPECIFIC FLOOD ELEVATION (SFE) ACCORDING TO THE INTERACTIVE MAP ON FEMA WEBSITE. A MAP HAS NOT BEEN PRINTED FOR PANEL 1719N00500 DATED 2-10-2019 AS NOTED ON FEMA WEBSITE.
GIVEN UNDER MY HAND AND SEAL THIS _____ DAY OF _____, 20____ IN ROSEMONT, ILLINOIS.

JEFFREY D. DEBANGO
EMAIL: jdebango@mackieconsult.com
ILLINOIS PROFESSIONAL LAND SURVEYOR NUMBER 035-004021
LICENSE EXPIRES: NOVEMBER 30, 2020

01/22/2020 7:55:09 AM W:\MKT\Servers\Production\18487.mxd 348-3248



Mackie Consultants, LLC
9575 W. Higgins Road, Suite 500
Rosemont, IL 60018
(847) 696-1400
www.mackieconsult.com

CLIENT:	Lennar Homes 1141 East Main Street, Suite 108 East Dundee, IL 60118 Phone: 224-293-3100 Fax: 224-293-3101
---------	--

DATE	DESCRIPTION OF REVISION	BY	SCALE
09-20-19	REVISED PER CITY OF NAPERVILLE COMMENTS 3RD SUBMITTAL	MRD	DRAWN MRD
08-22-19	REVISED PER CITY OF NAPERVILLE COMMENTS 2ND SUBMITTAL	JDD	APPROVED JDD
07-26-19	REVISED PER CITY OF NAPERVILLE COMMENTS	MRD	
06-11-19	FINAL SUBMITTAL TO CITY OF NAPERVILLE	MRD	DATE 04-26-19
05-30-19	REVISED PER NEW LANDPLAN	MRD	

PRELIMINARY/FINAL PLAT OF SUBDIVISION NAPERVILLE CROSSINGS COMMUNITY NAPERVILLE, ILLINOIS

SHEET 2 OF 2	CITY PROJECT NO. 19-10000068 MCL PROJECT NO. 3687 © MACKIE CONSULTANTS LLC 2019 ILLINOIS FIRM LICENSE 184-00294
-------------------------------------	--

EXHIBIT B