








LOCATION MAP

AUTOTURN EXHIBIT FOR EVERLY TRACE

LEGAL/PARCEL DESCRIPTION

THE NORTH 871.21 FEET (MEASURED ALONG THE EAST LINE) OF THE EAST 500.00 FEET (MEASURED ALONG THE NORTH LINE) OF THE WEST HALF OF THE NORTHEAST QUARTER OF SECTION 20, TOWNSHIP 37 NORTH, RANGE 9 EAST OF THE THIRD PRINCIPAL MERIDIAN, IN WILL COUNTY, ILLINOIS.

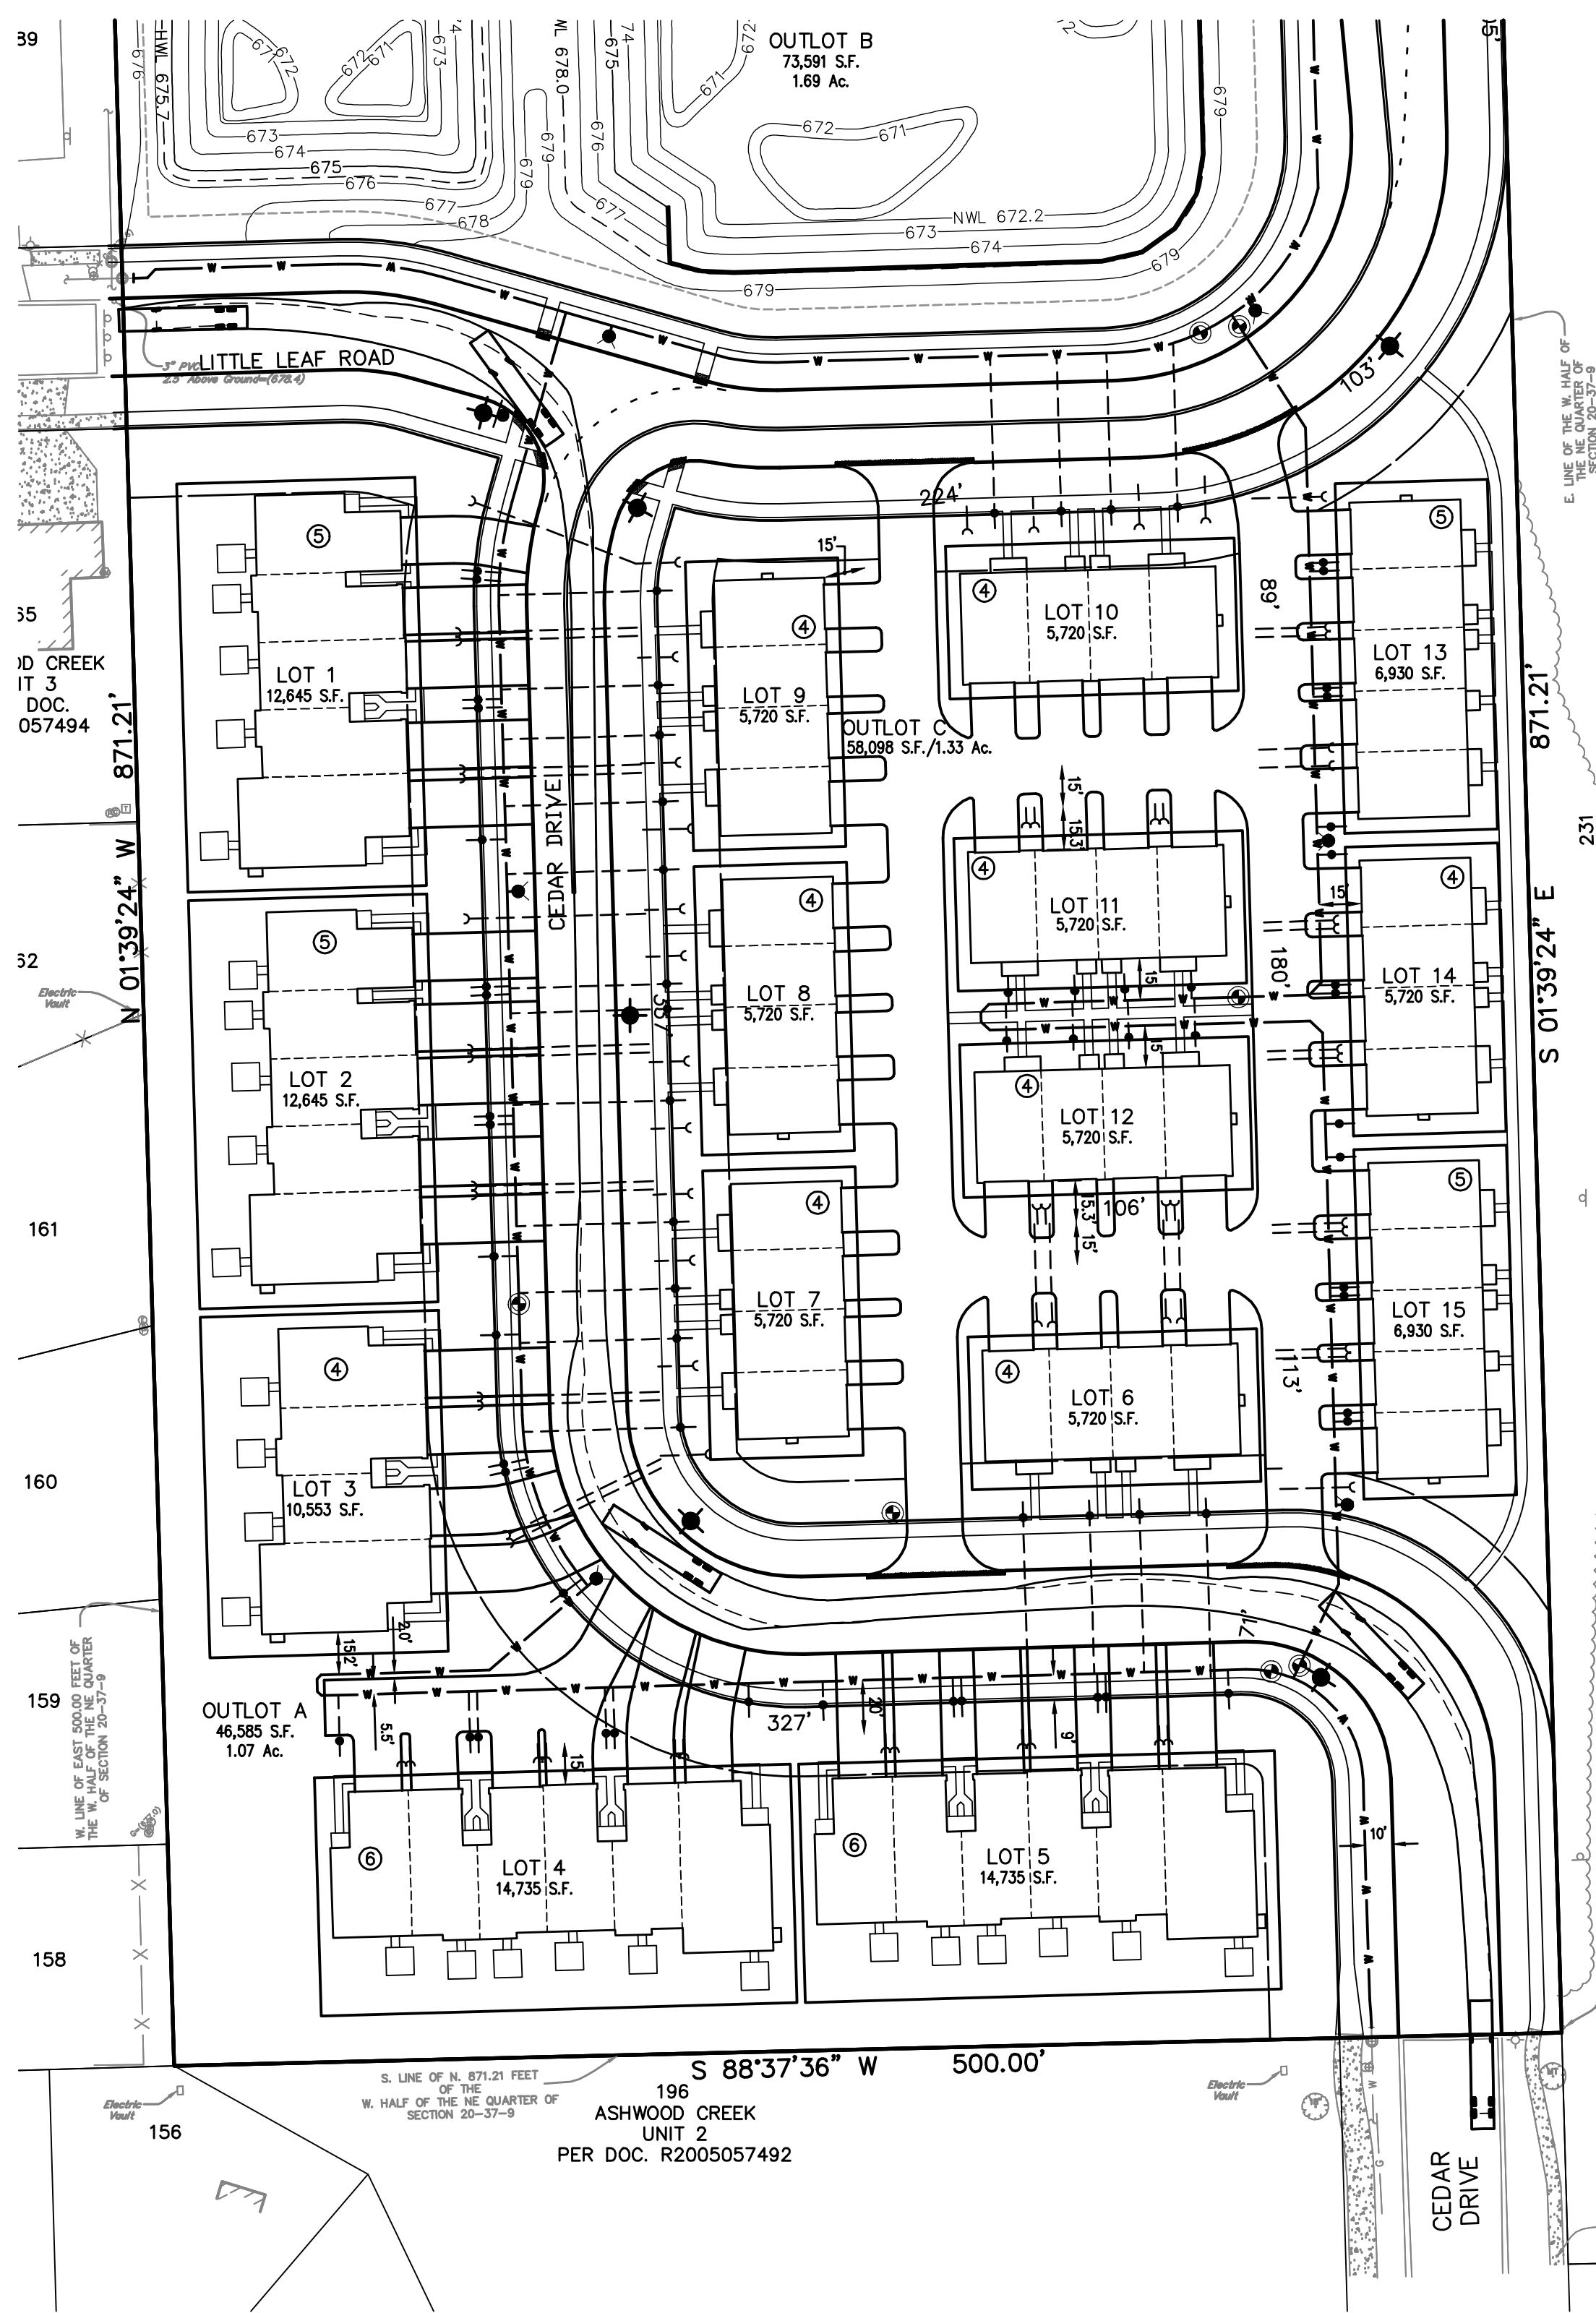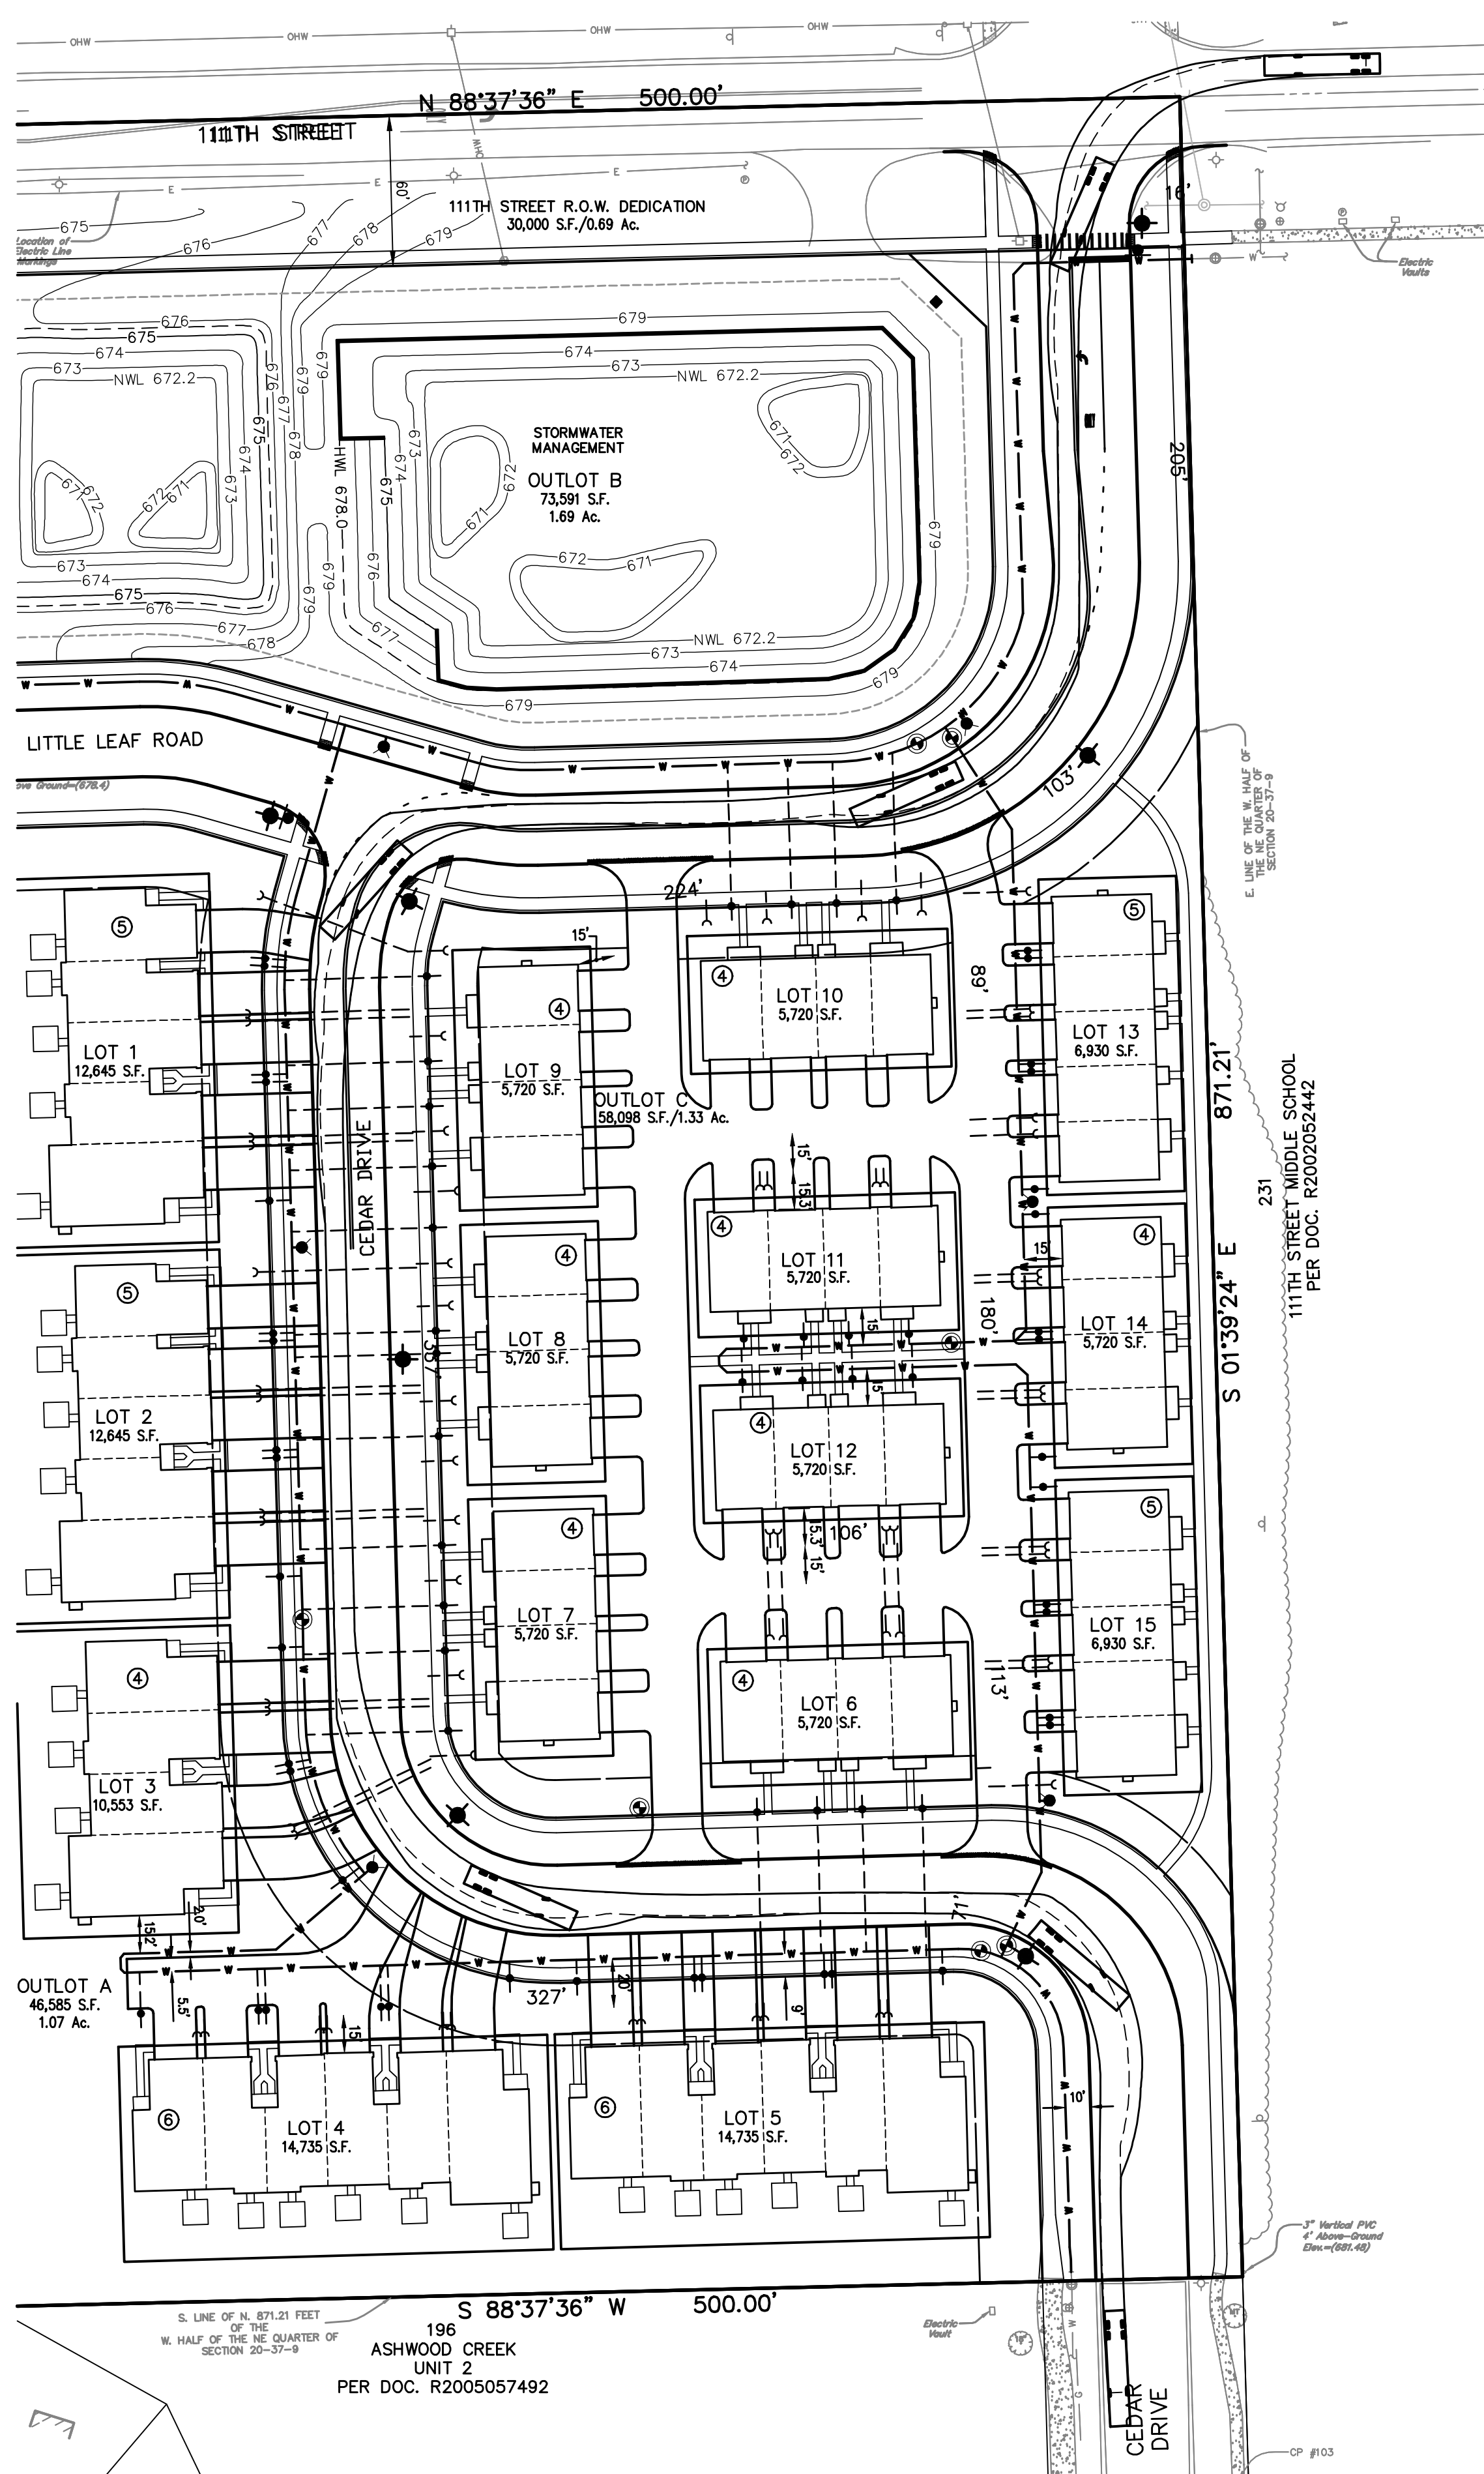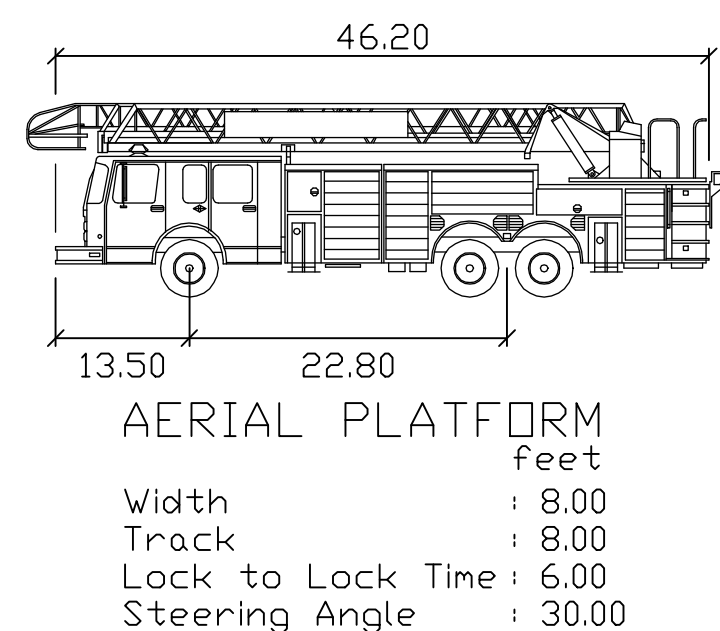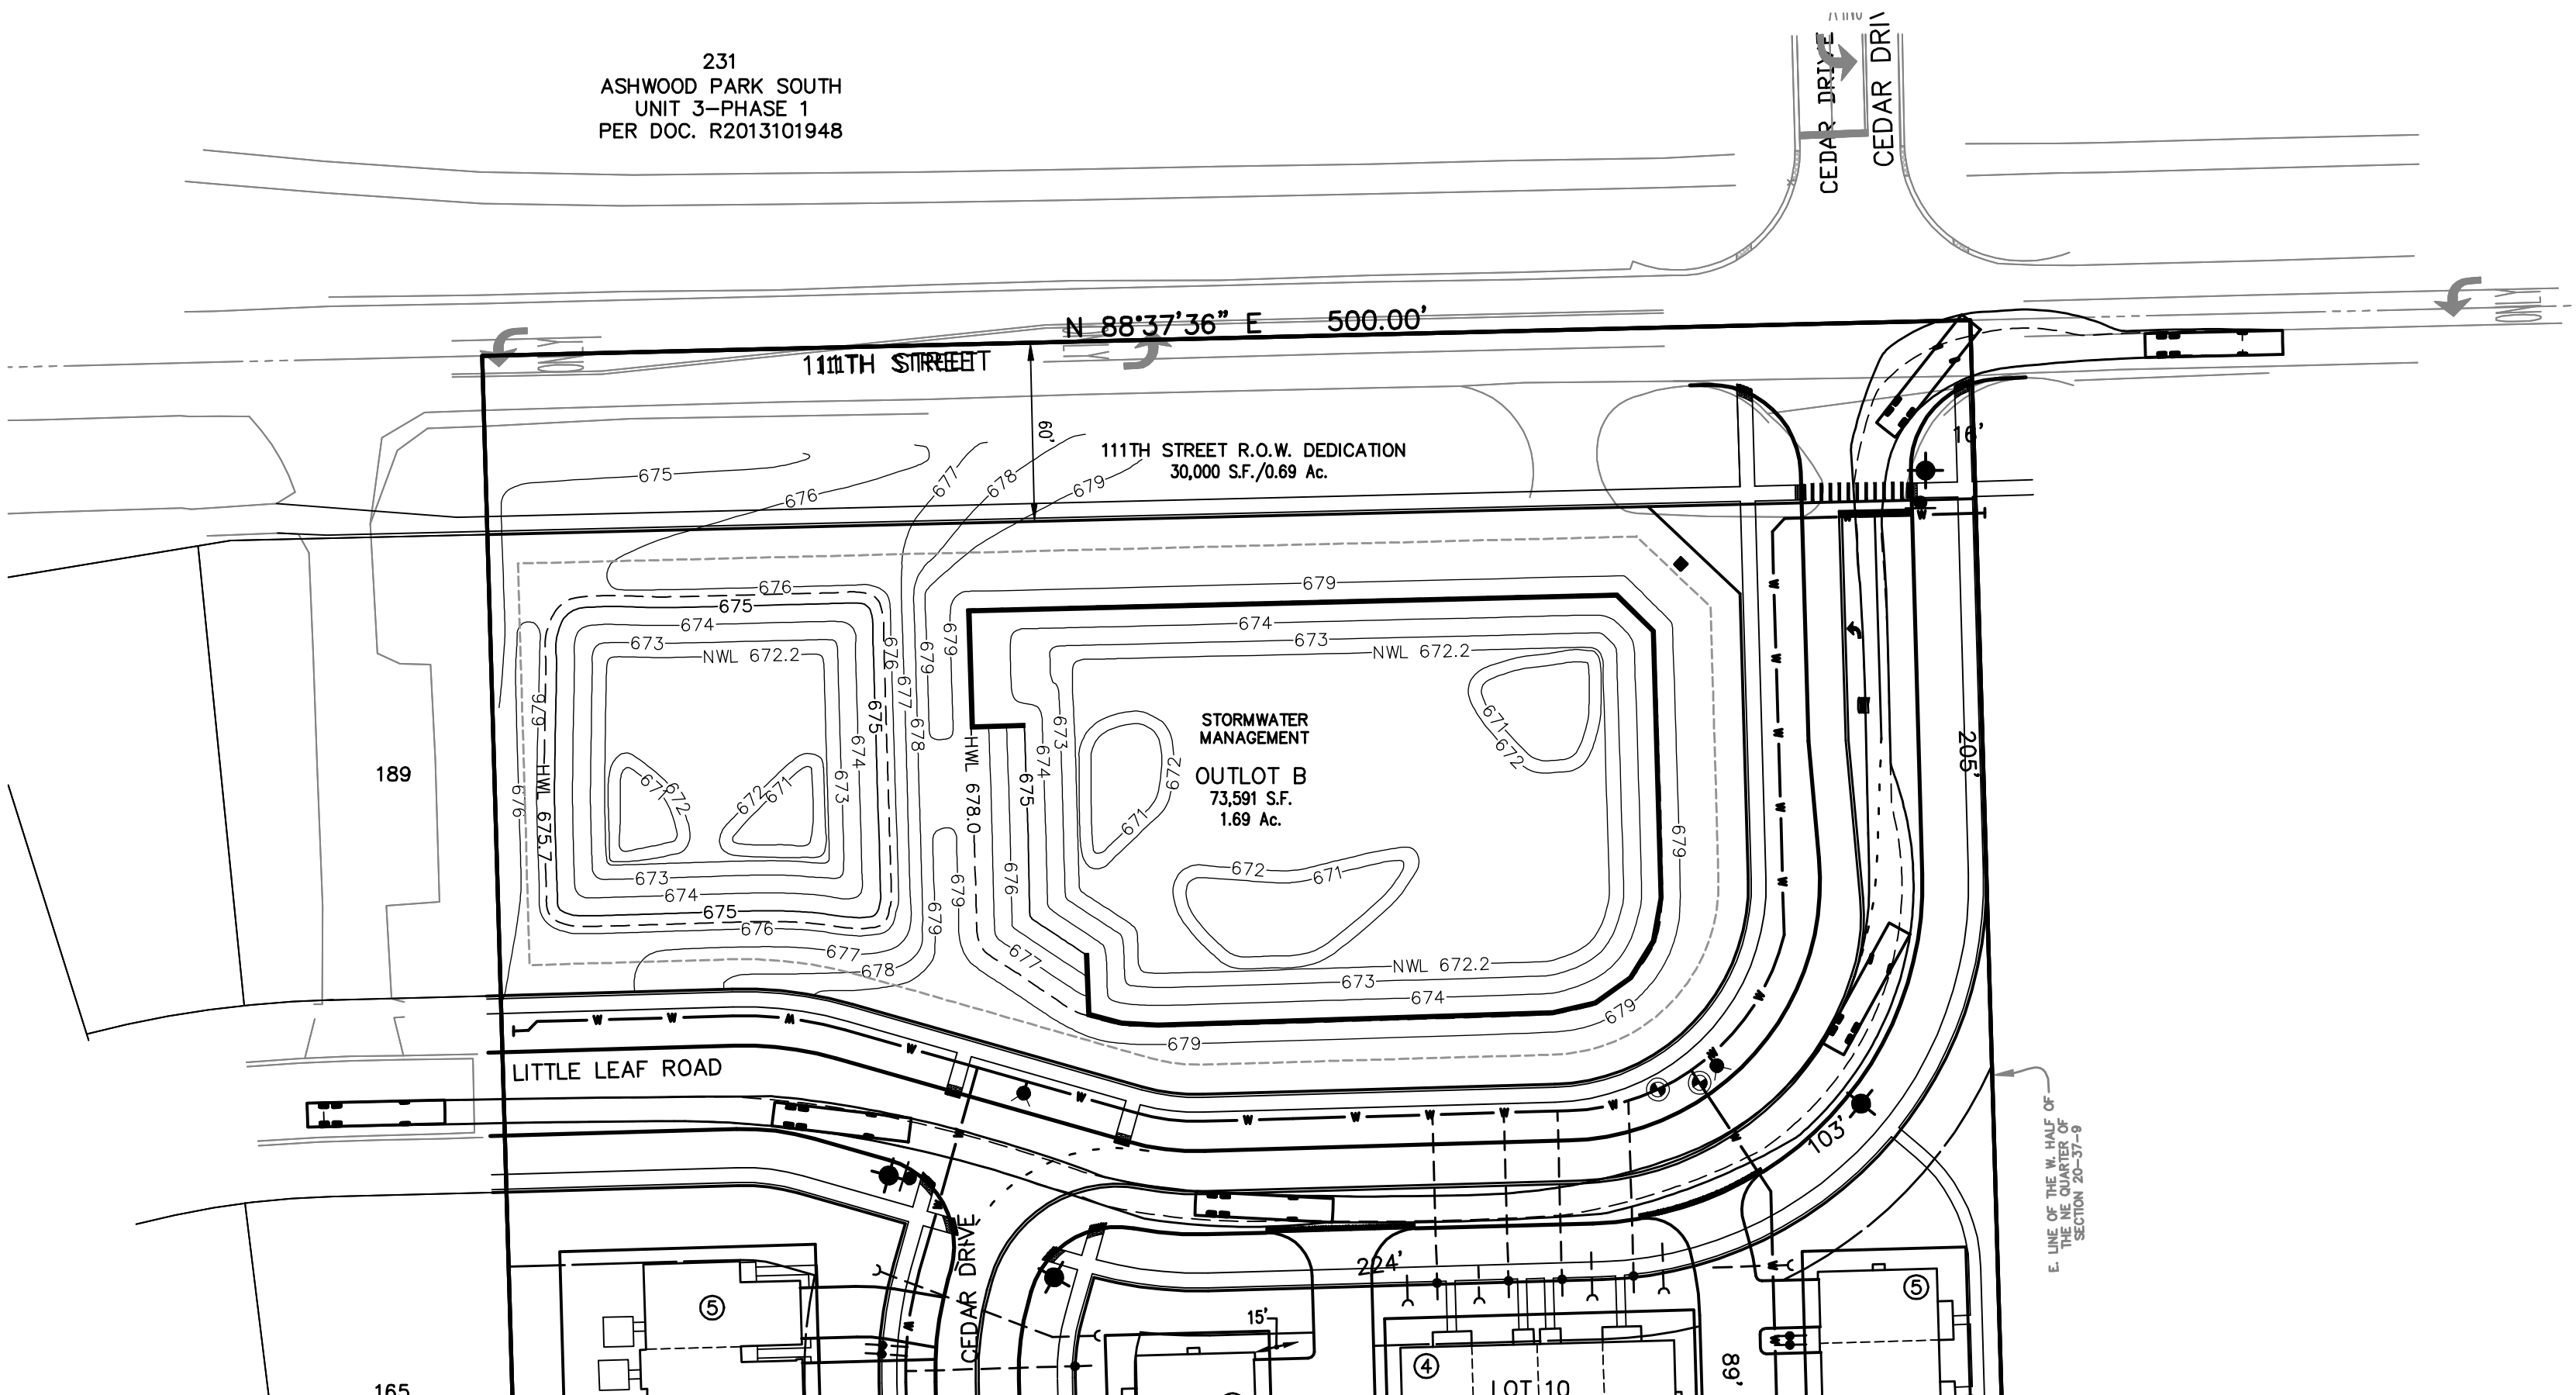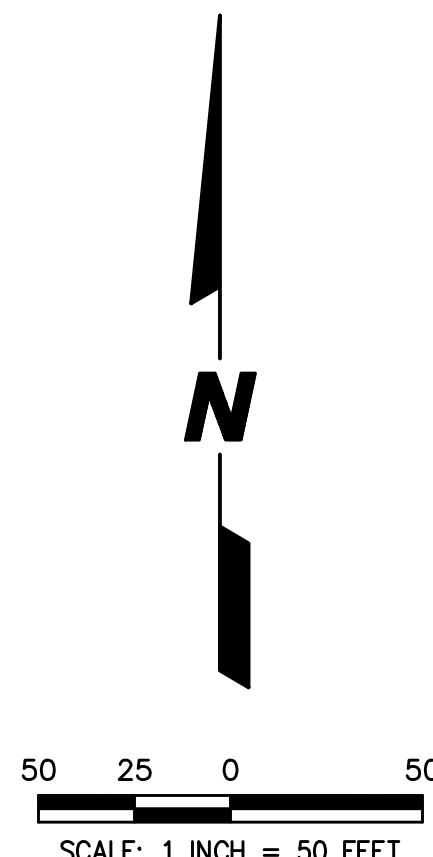

PREPARED FOR:
BRIDGE STREET PROPERTIES
P.O. BOX 5726
NAPERVILLE, ILLINOIS 60567
(630) 281-4085

PREPARED BY:
CEMCON, Ltd.
Consulting Engineers, Land Surveyors & Planners
2280 White Oak Circle, Suite 100
Aurora, Illinois 60502-9875
PH: 630.862.2100 FAX: 630.862.2199
E-Mail: info@cemcon.com Website: www.cemcon.com

DISC NO.: 847020 FILE NAME: AUTOTURN 2025-05-28
DRAWN BY: LAL FLD. BK. / PG. NO.: BK./PG.
COMPLETION DATE: 01-14-2025 JOB NO.: 847.020
XREF : PREOVR PROJECT MANAGER : CRM
REV: 05-28-25/KMS

AUTOTURN EXHIBIT FOR EVERLY TRACE
CITY OF NAPERVILLE PROJECT NO. 1 00-0000000