

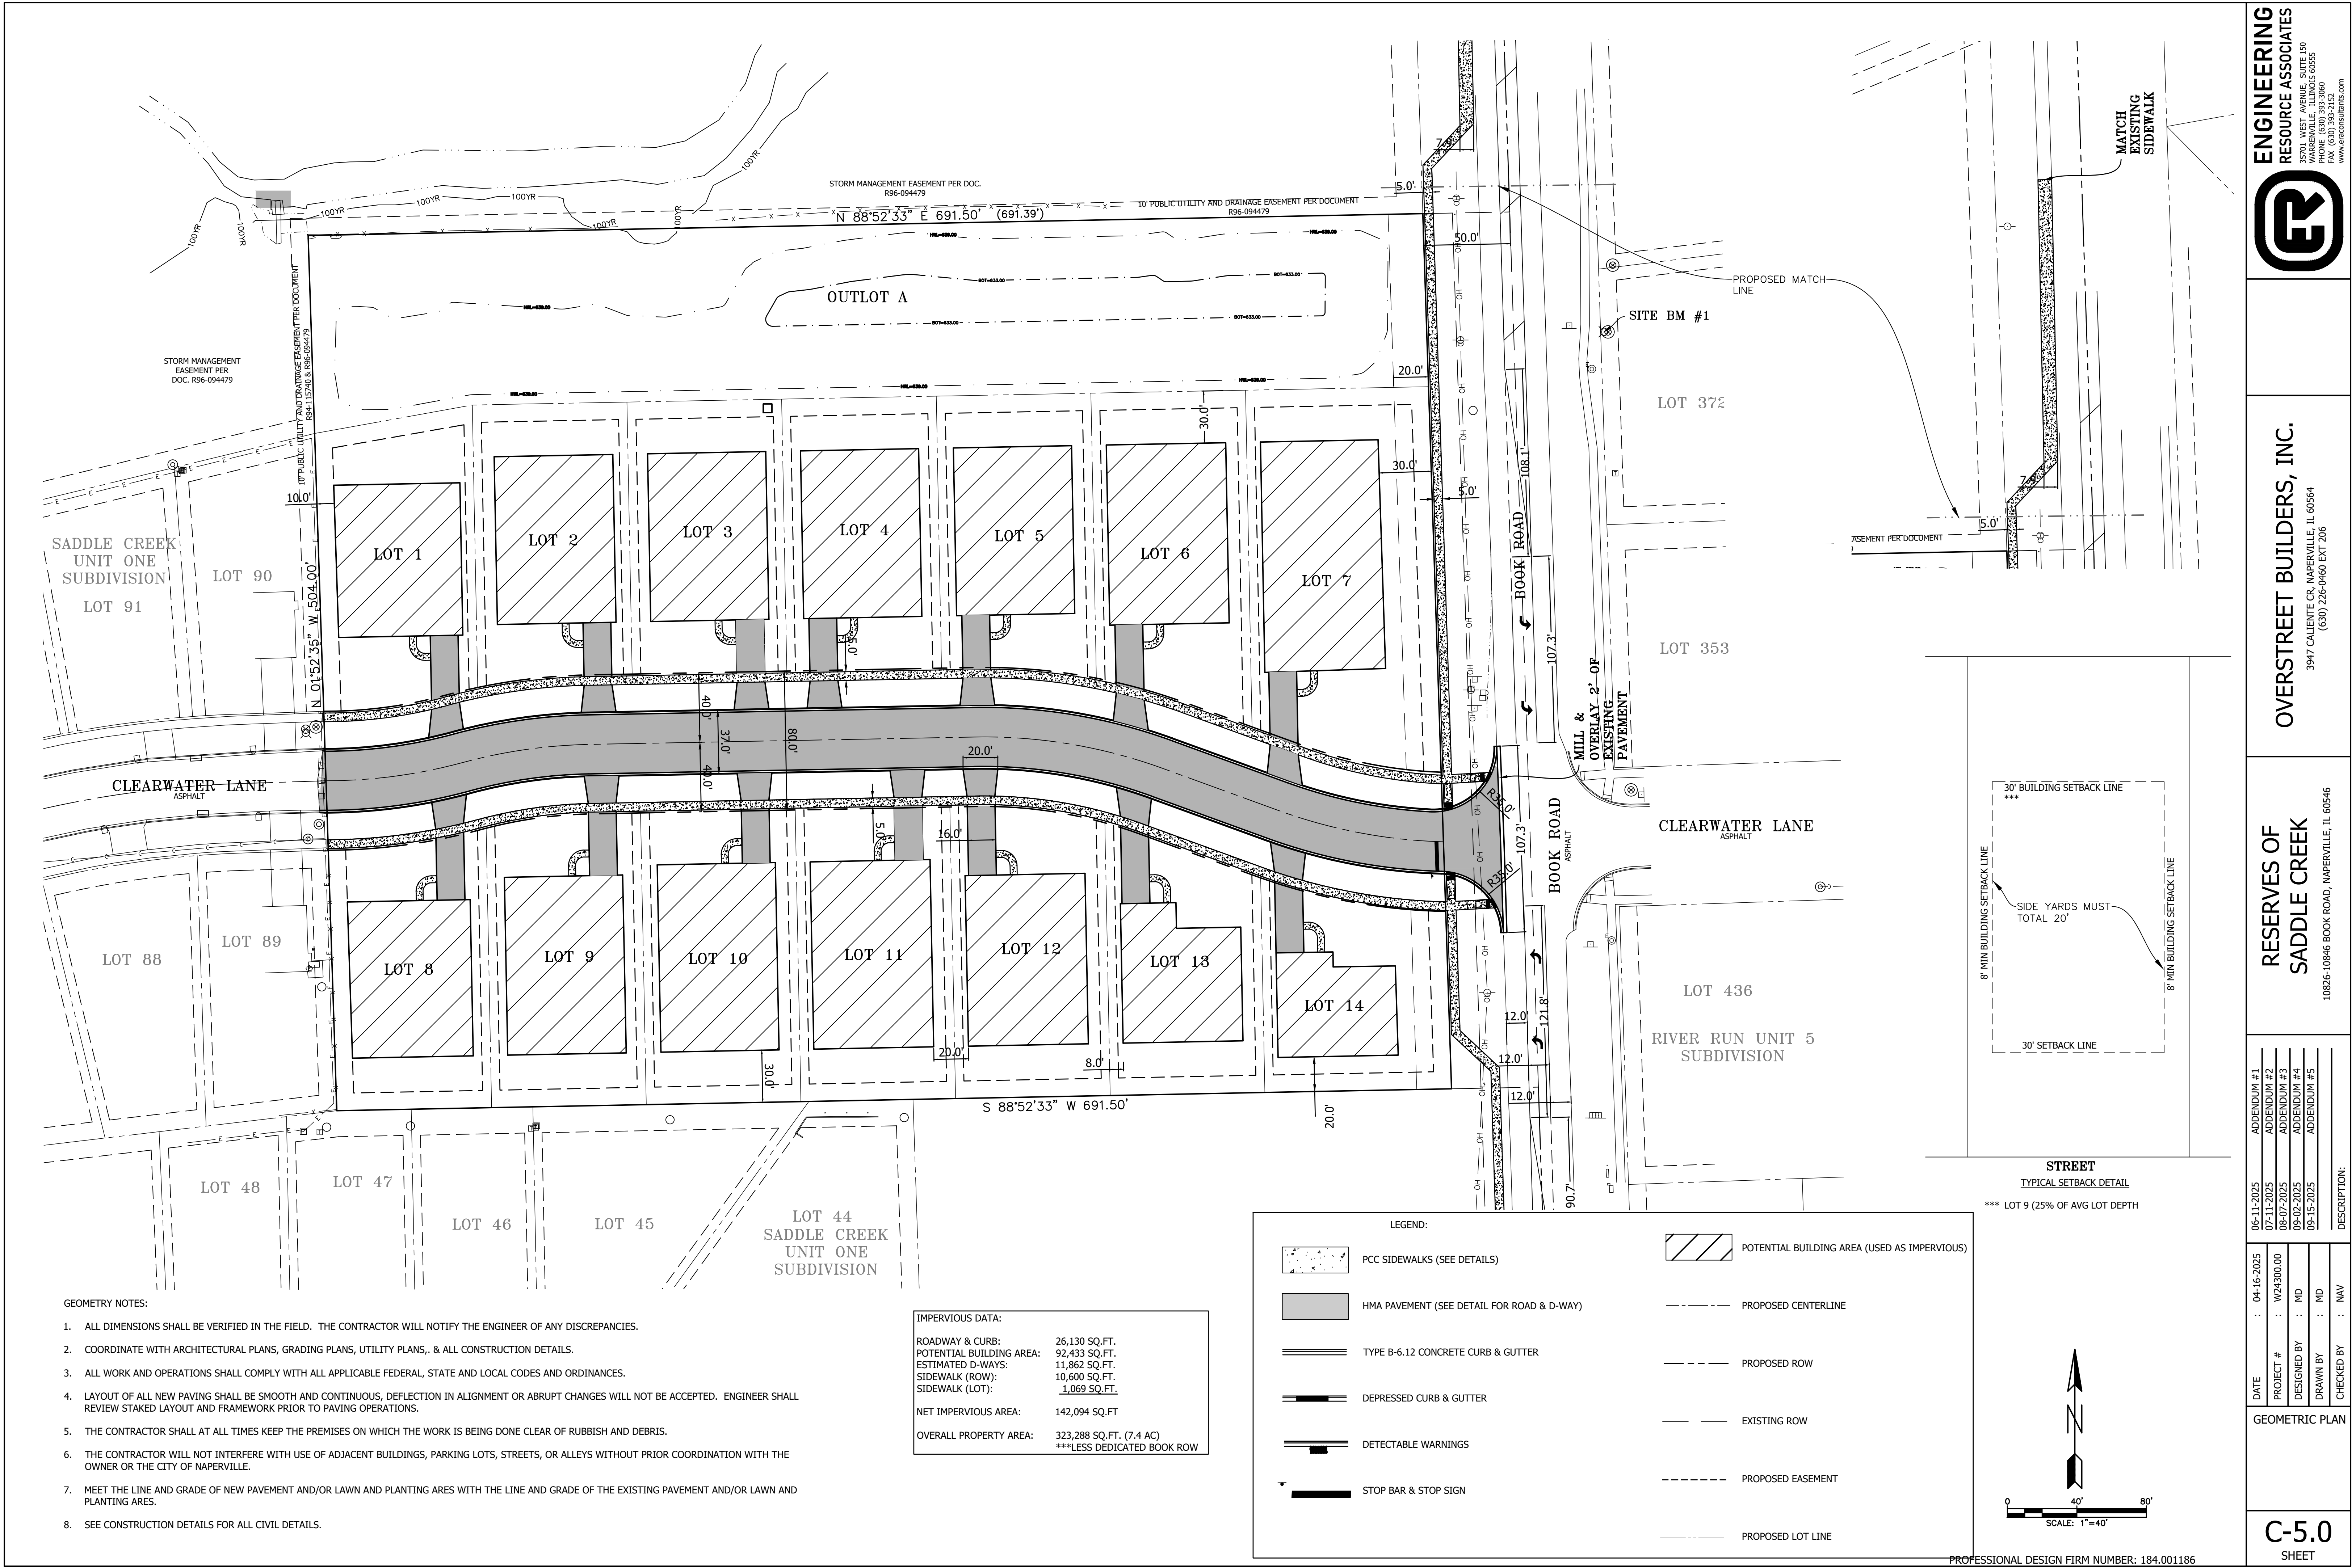


EXHIBIT B

ENGINEERING
RESOURCE ASSOCIATES

OVERSTREET BUILDERS, INC.

RESERVES OF
SADDLE CREEK

DATE : 04-16-2025
PROJECT # : W24300.00
DESIGNED BY : MD
DRAWN BY : MD
CHECKED BY : NAV

GEOMETRIC PLAN

C-5.0
SHEET

35701 WEST AVENUE, SUITE 150
NAPERVILLE, ILLINOIS 60555
PHONE (630) 393-3300
FAX (630) 393-2152
www.eraconsultants.com

3947 CALIENTE CIRCLE, NAPERVILLE, IL 60564
(630) 226-0460 EXT 206

10826-10946 BOOK ROAD, NAPERVILLE, IL 60546

G:\PROJECTS\OverstreetBuilders\W24300.00 10846 S Book Rd, Uninc\Milco Naperville\CADD\SITE DEVELOPMENT\W24300.00 sht C-5.0 Geometry Plan.dwg