


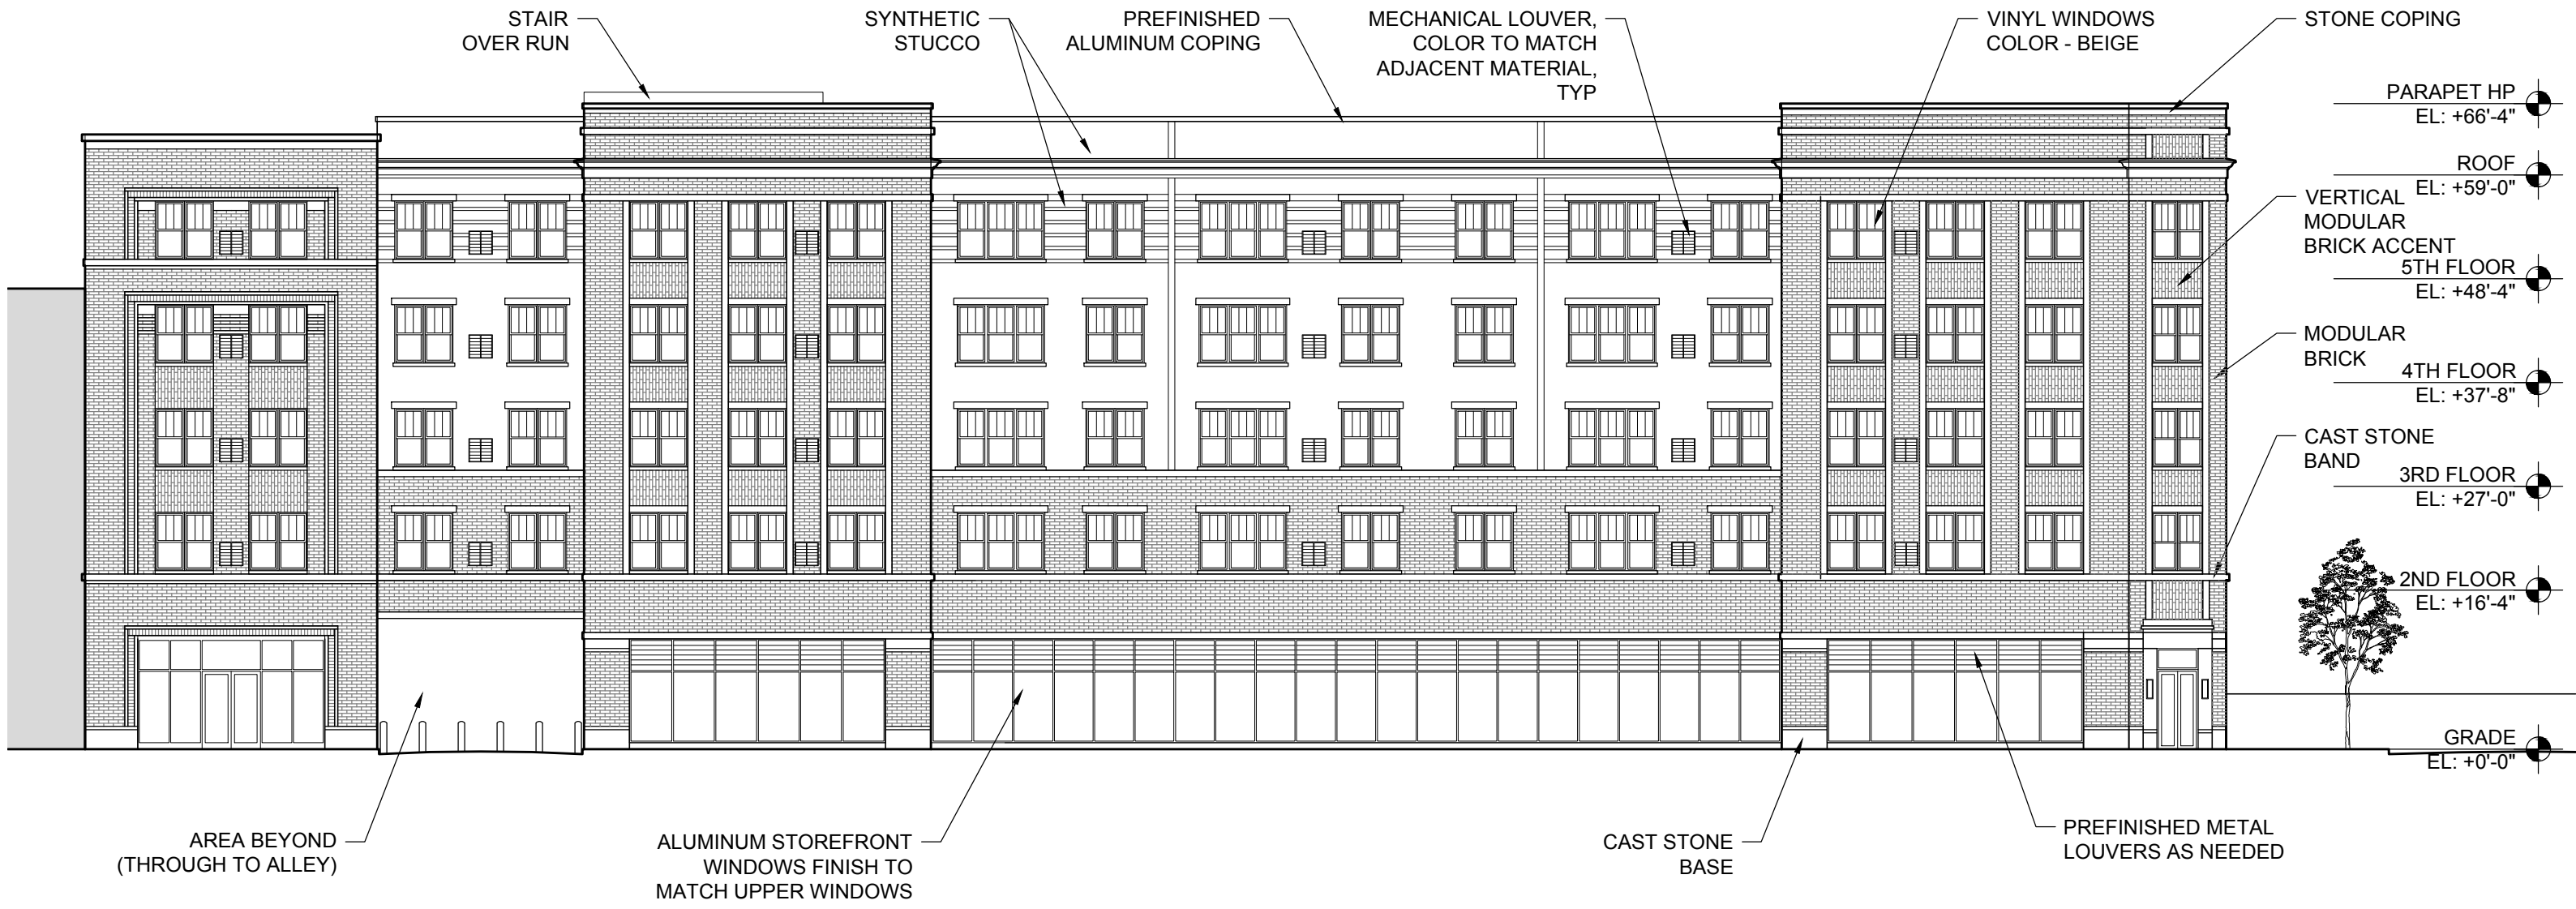


NORTH ELEVATION



**MAIN STREET PROMENADE PHASE III**  
NAPERVILLE, IL 60540



EAST ELEVATION

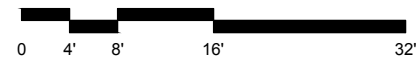

**MAIN STREET PROMENADE PHASE III**  
 NAPERVILLE, IL 60540