



SEAL:

**THIS DOCUMENT IS NOT
FOR REGULATORY
APPROVAL,
PERMITTING,
OR CONSTRUCTION.**

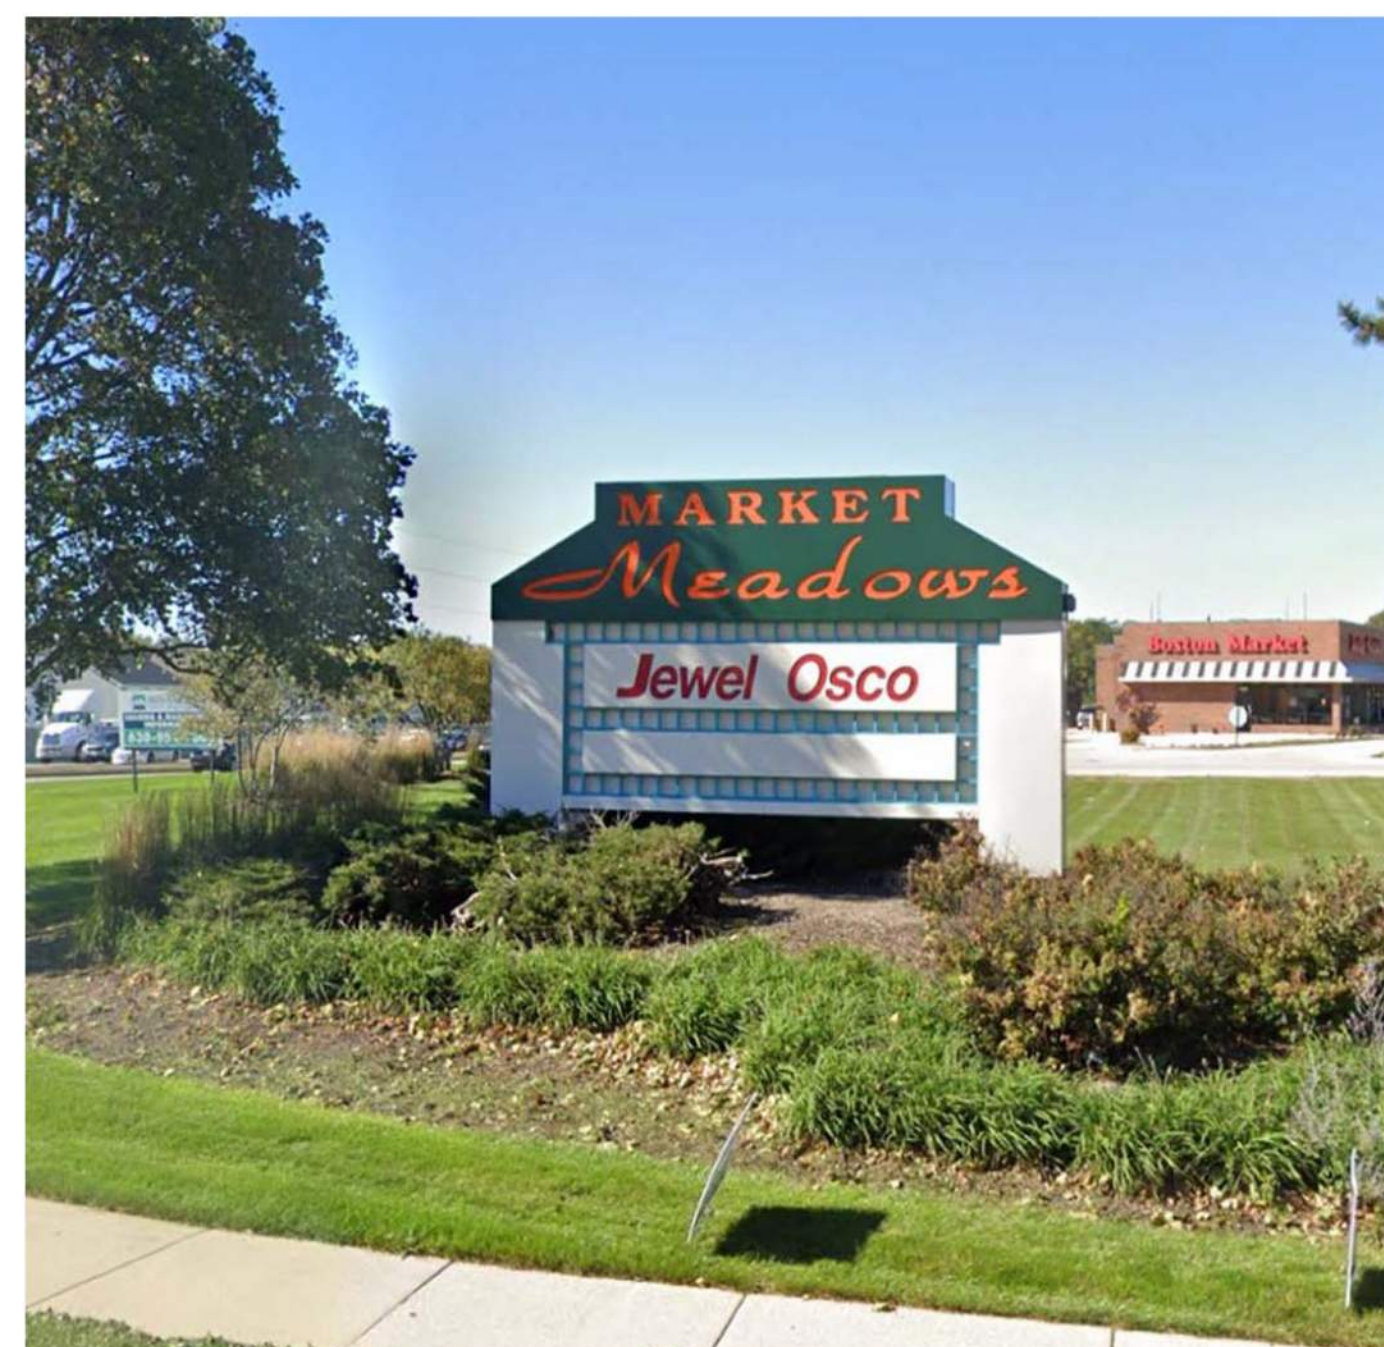


5 EXISTING MONUMENT SIGN 2
NTS

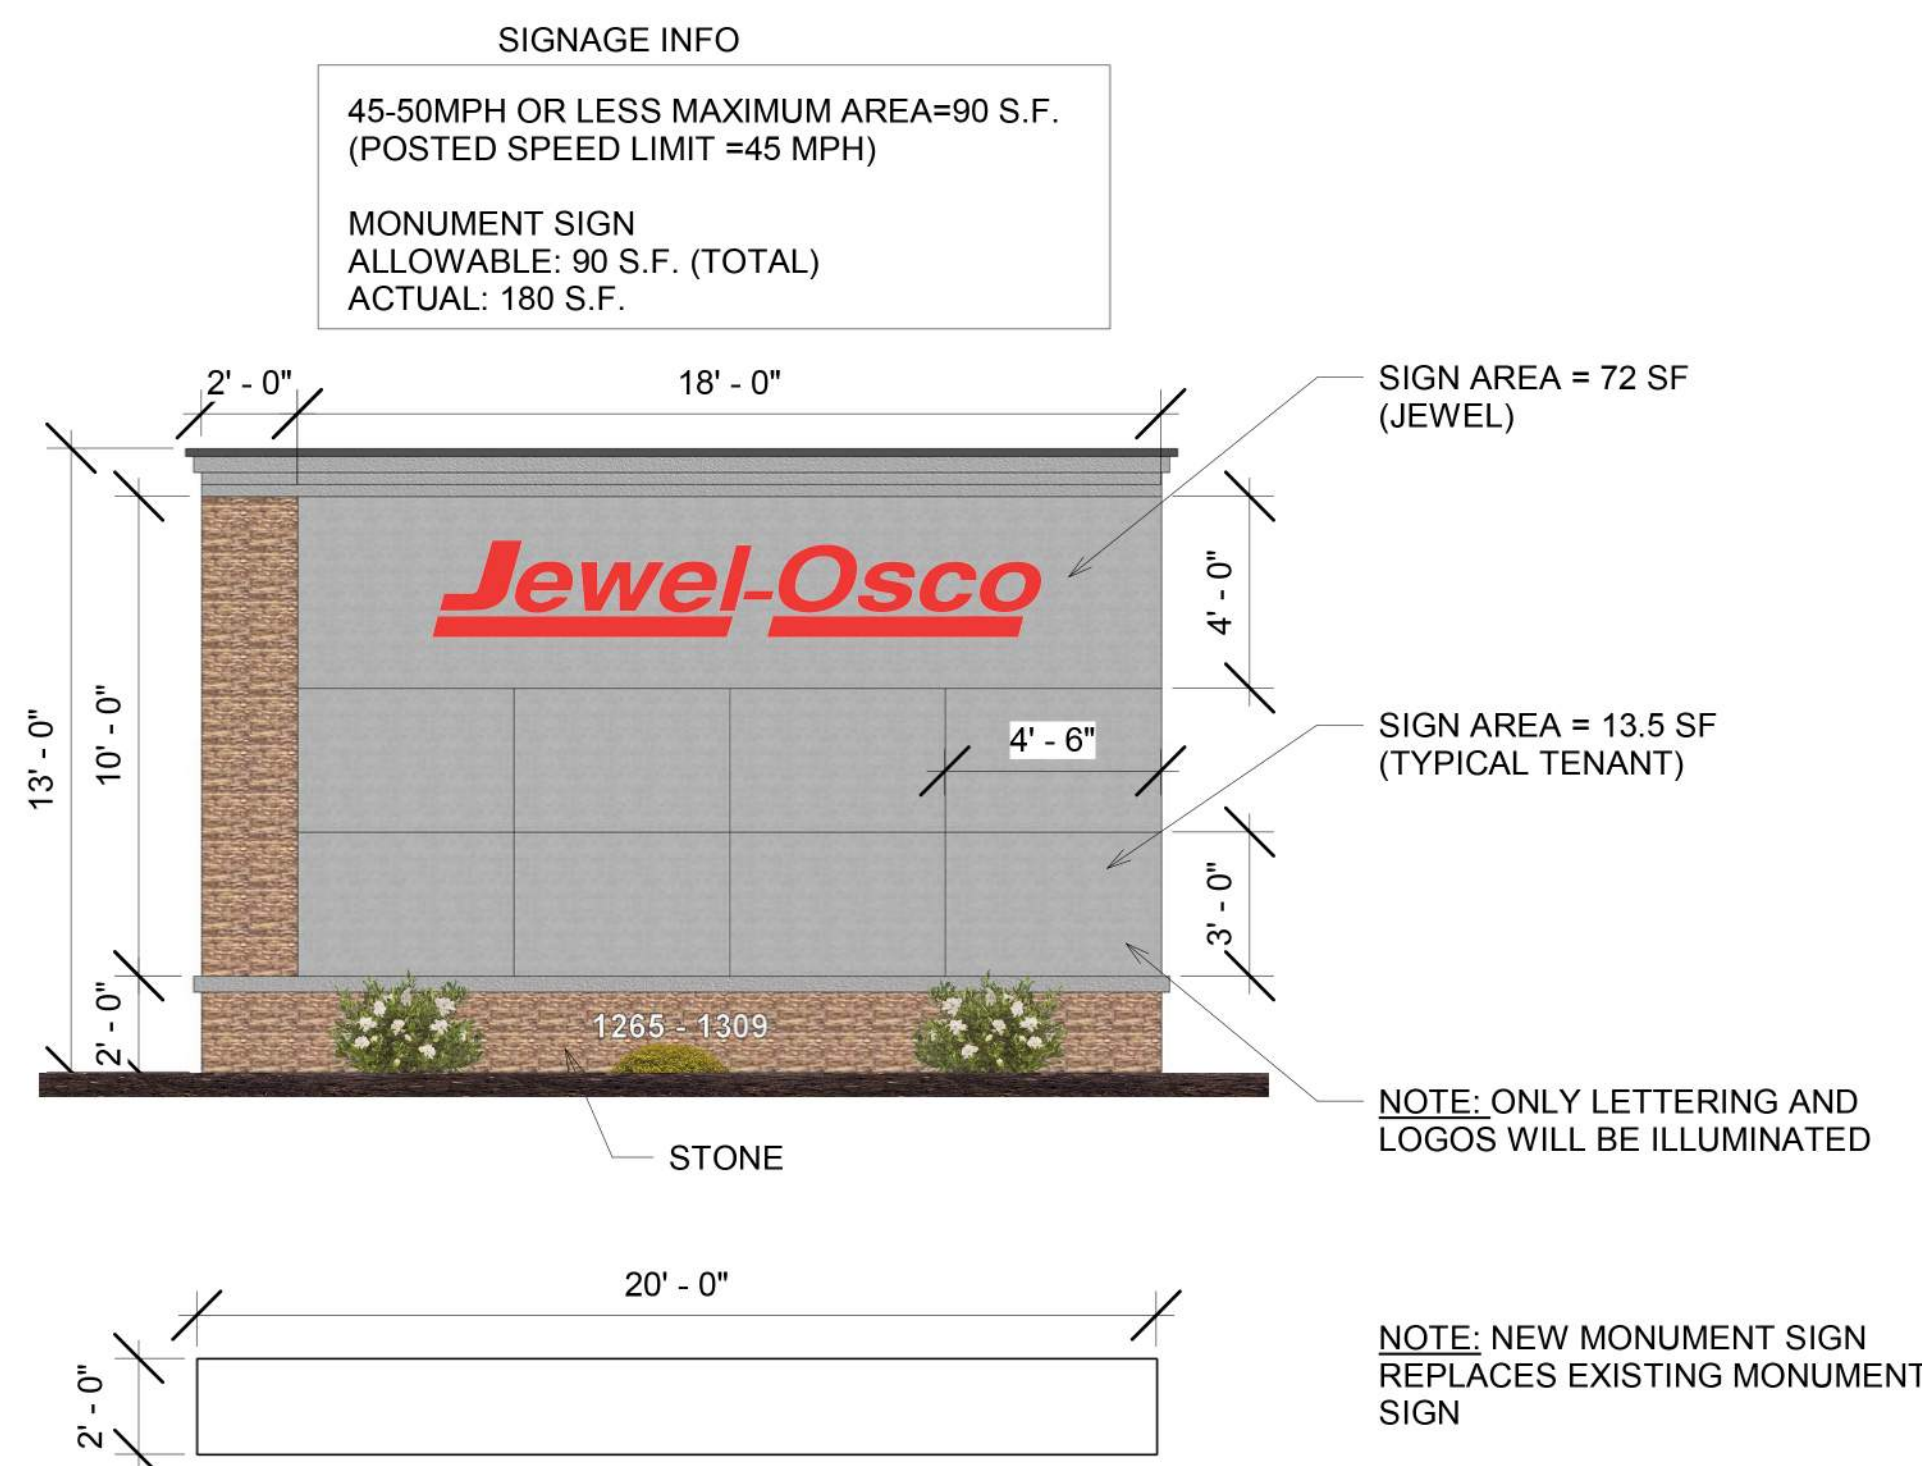


4 PROPOSED MONUMENT SIGN 2
1/4" = 1'-0"



3 EXISTING MONUMENT SIGN 1
NTS

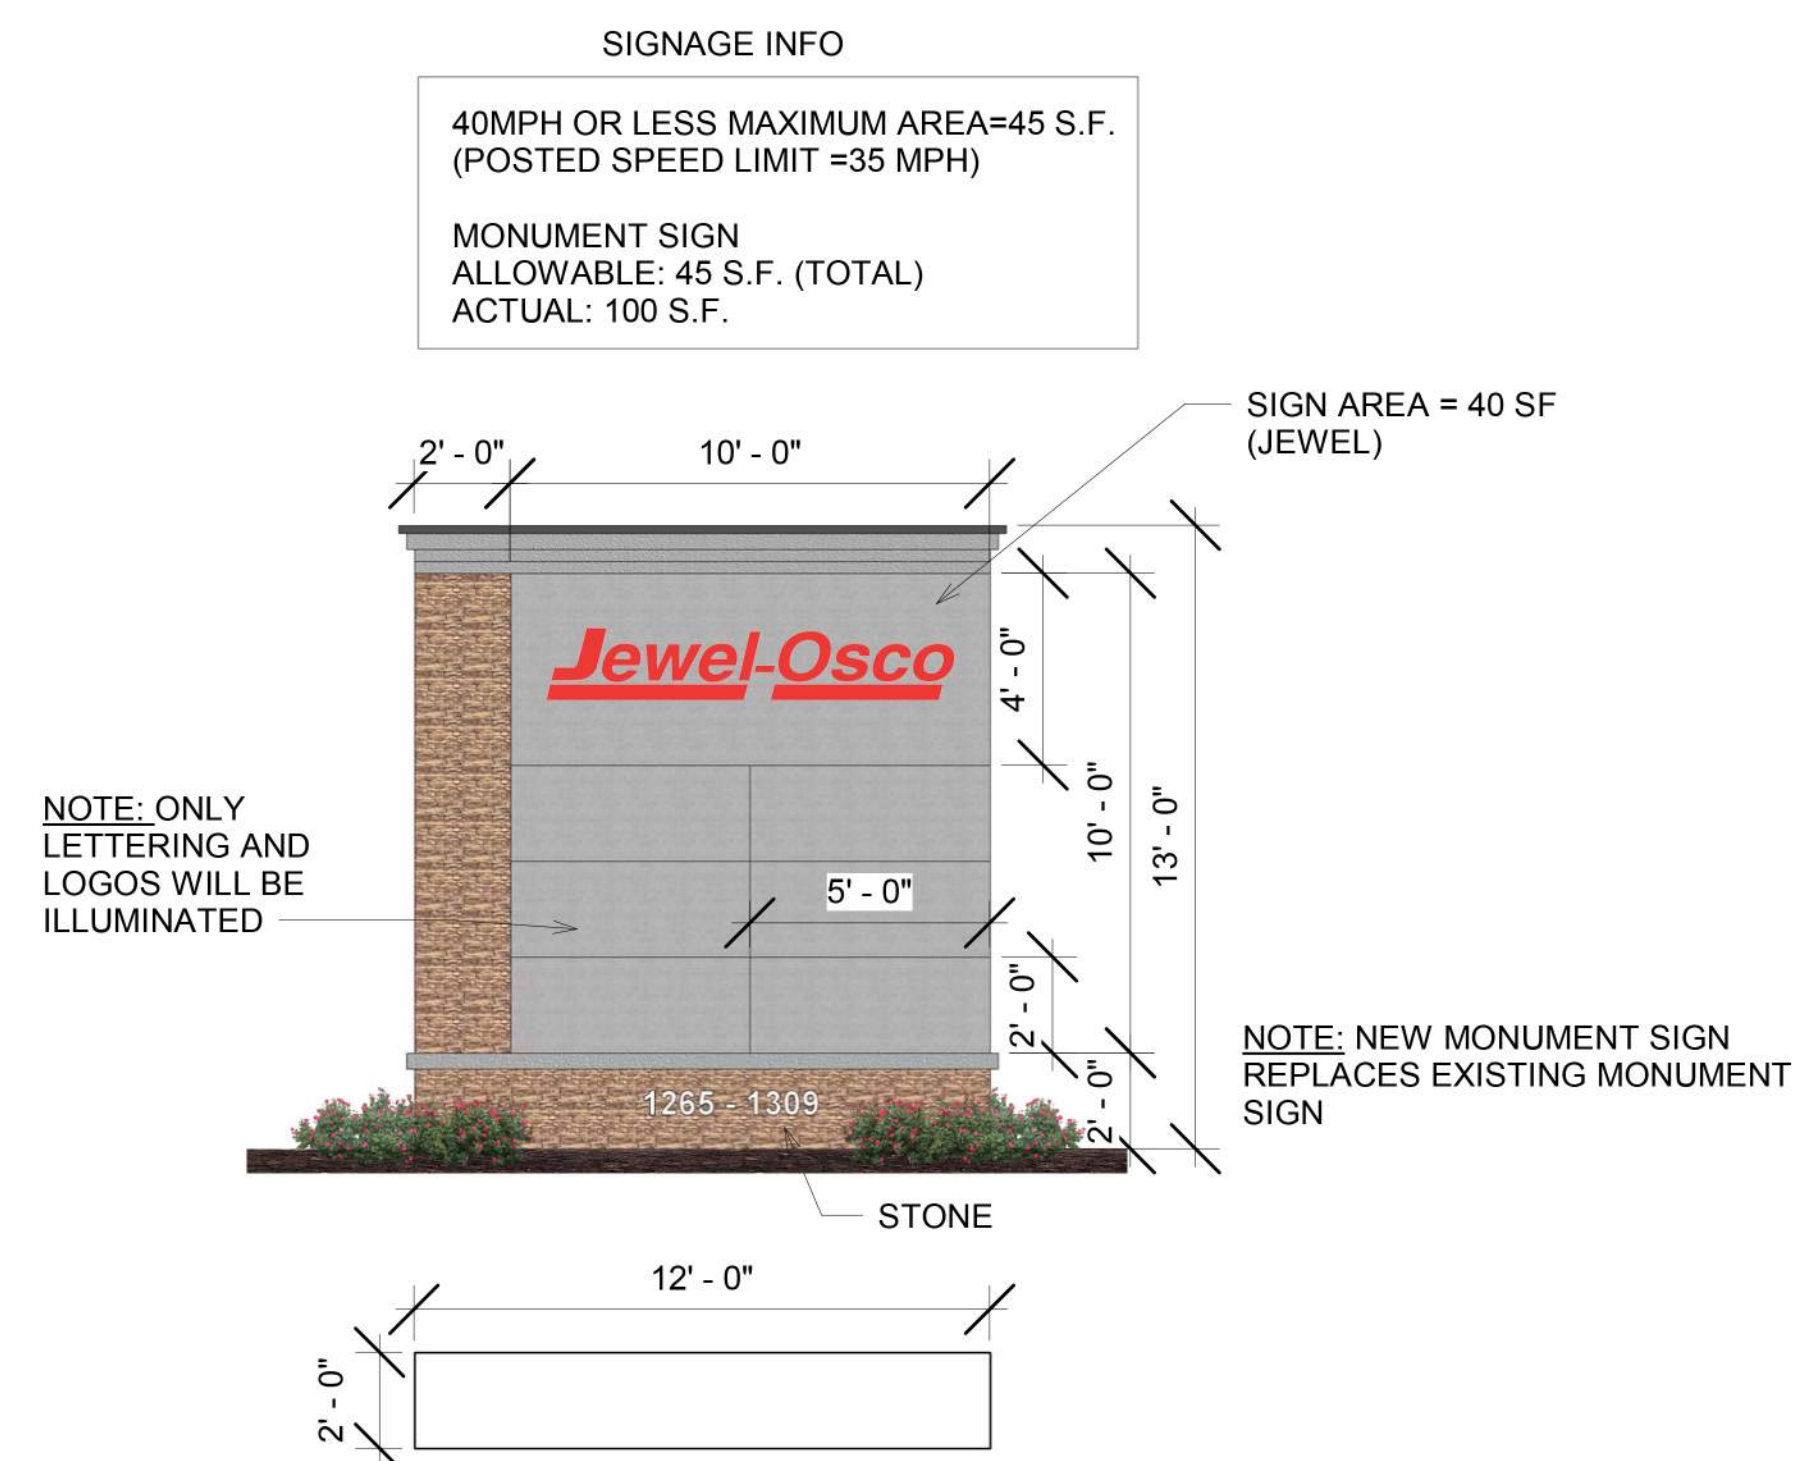

2 PROPOSED MONUMENT SIGN 1
1/4" = 1'-0"

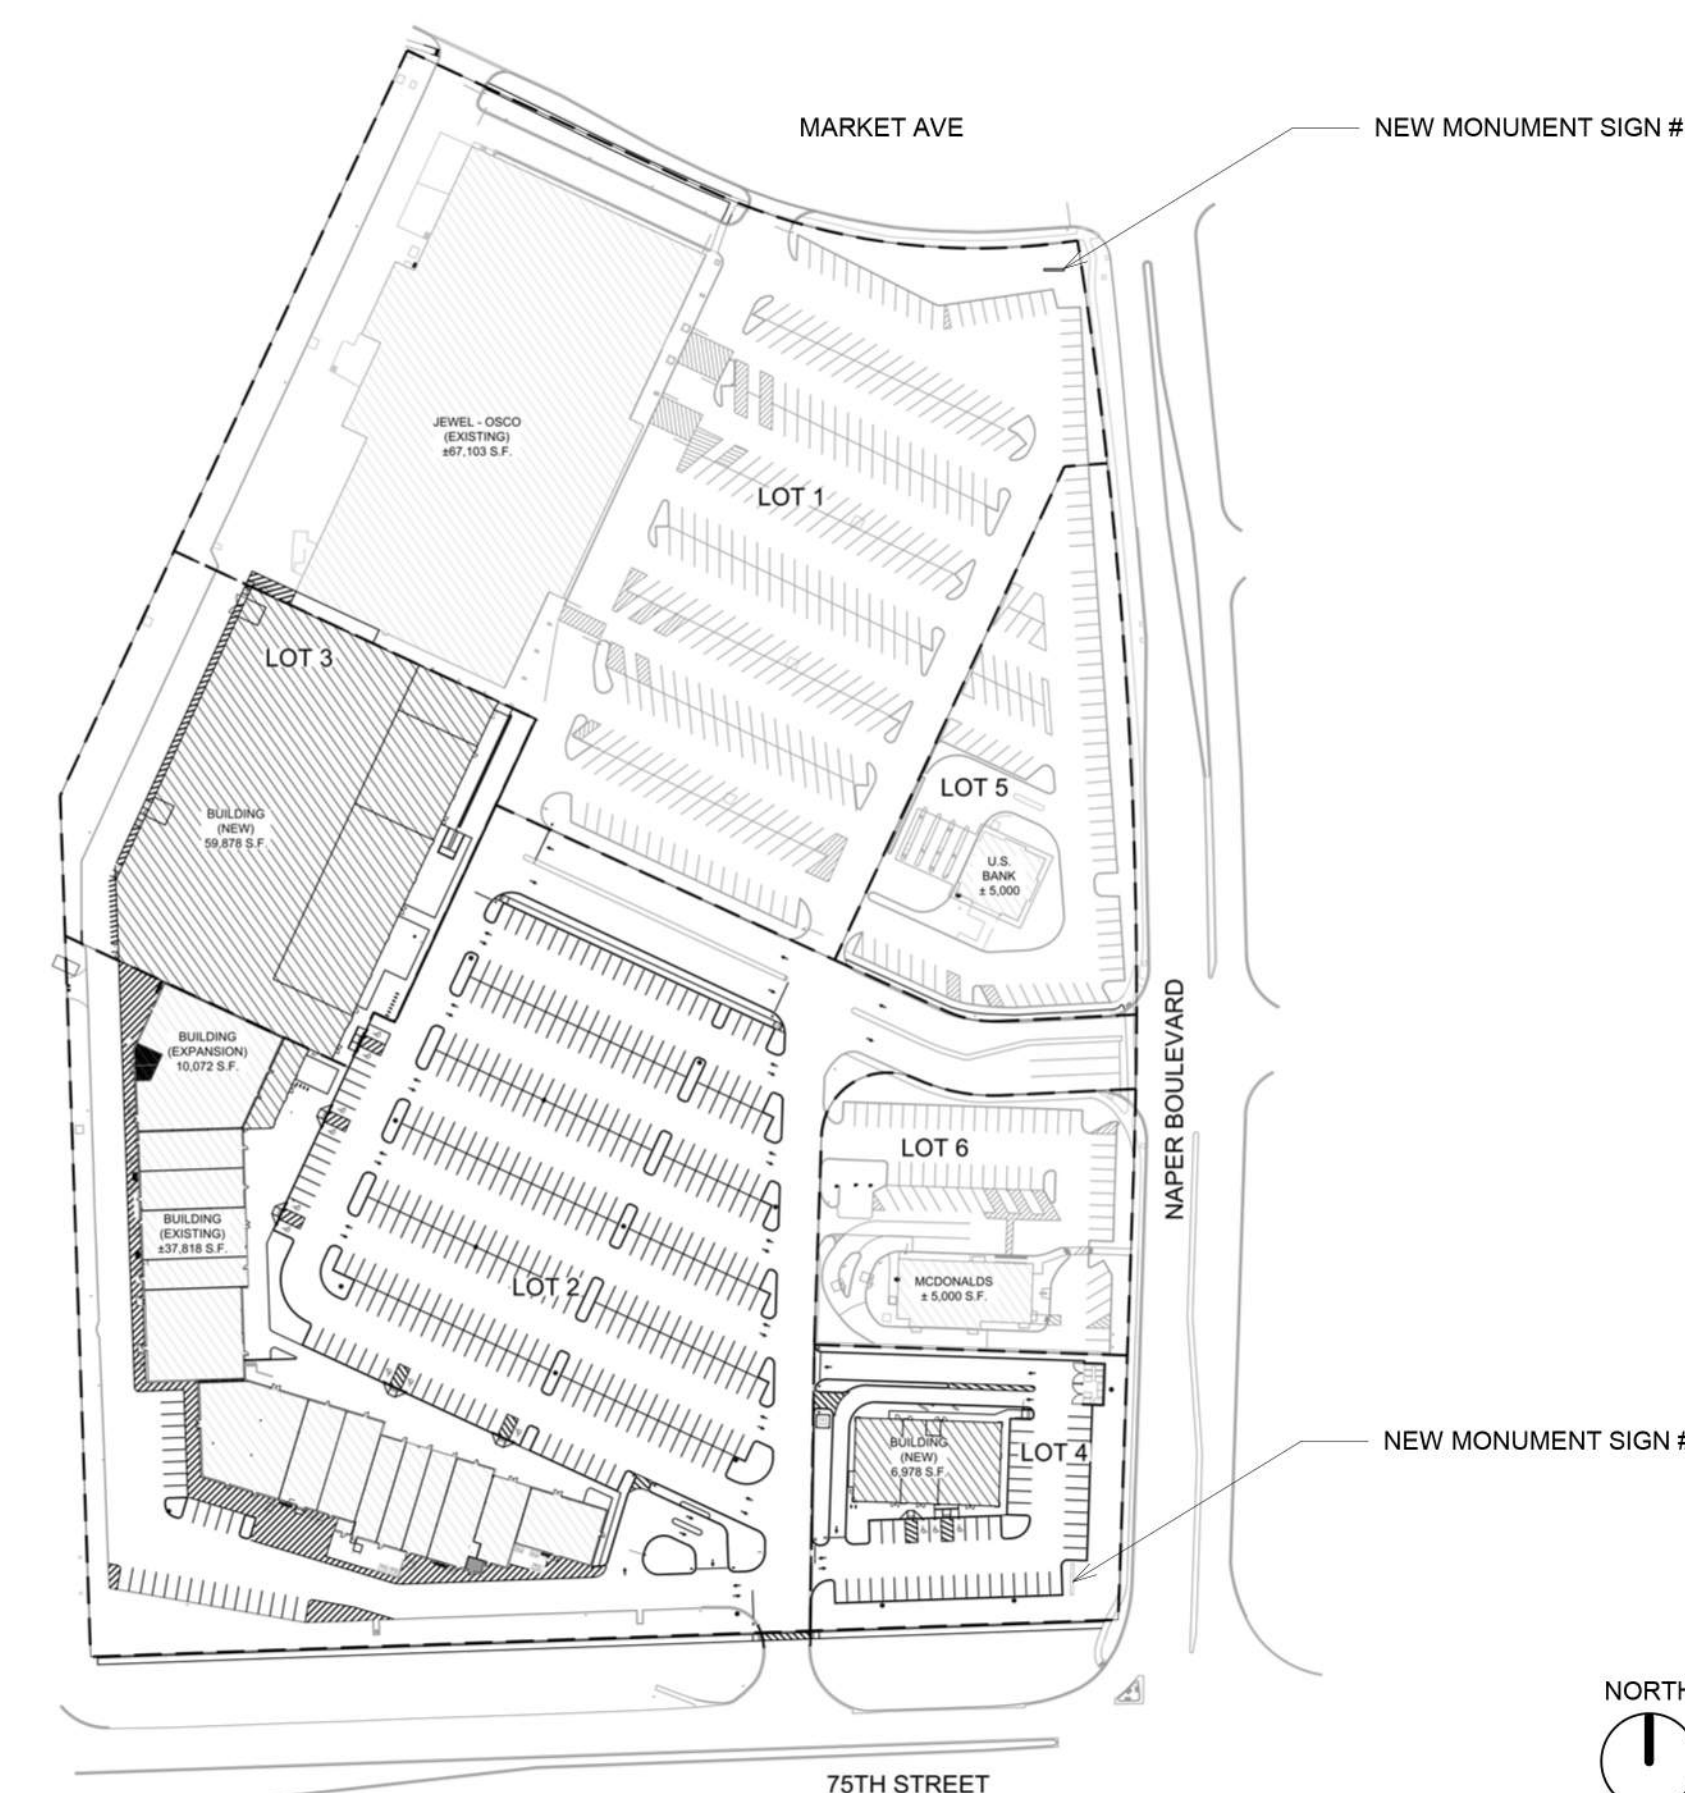

1 DEVELOPMENT KEY PLAN - A006
NTS

NO	DATE	REVISIONS	REMARKS
3	12.16.20	REVISION 3	
2	11.16.20	REVISION 2	
1	10.16.20	REVISION 1	

SHOREWOOD
DEVELOPMENT GROUP
MARKET MEADOWS
1265 - 1309 S NAPER BLVD
NAPERVILLE, IL 60540

PROJECT NO: 2020.0690
DATE: 11.16.20

A006
PROPOSED MONUMENT SIGNS

CHECKED: BP DRAWN: DC

COPYRIGHT © 2020 INTERPLAN, LLC. ALL RIGHTS RESERVED. THIS DOCUMENT IS THE PROPERTY OF INTERPLAN, LLC. NO PART OF THIS DOCUMENT IS TO BE REPRODUCED, COPIED, OR TRANSMITTED IN ANY FORM OR BY ANY MEANS, ELECTRONIC OR MECHANICAL, WITHOUT THE WRITTEN PERMISSION OF INTERPLAN, LLC.