


Permanent Entry Monument

Refurbish Existing Double Face Monument Sign - 45 SF

- Faces:** (2) New 10'-0" x 5'-6" x 0.125" Aluminum Faces
 - - 3M™ DI-NOC™ Architectural Finish Fine Wood - TBD per customer
Cabinet: Scuff / Spot Prime Paint Black
New Bump-out Cabinet: Fabricated Alum. Painted Black
Graphics: Routed & Backed w/ White Acrylic
 - Digitally Printed 3M Dual-Color 3635-210 White Vinyl to Match James Hardie Pearl Gray
 - Halo Illumination where cabinets meet
Illumination: White LEDs w/ 24V 60W 120/277V Power Supplies
Power: Use Existing Electrical Circuit Run to Site - Currently Ground Spots


NOTE: FIELD SURVEY REQUIRED PRIOR TO FABRICATION

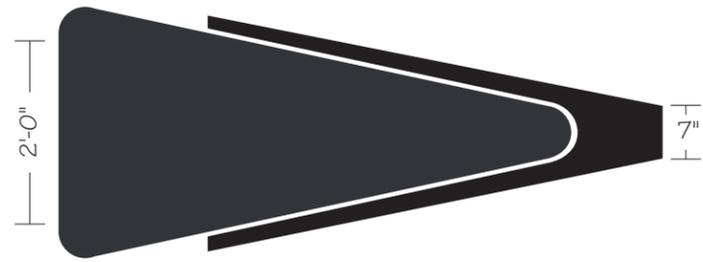

Plan View


56 SqFt

41.75 SqFt

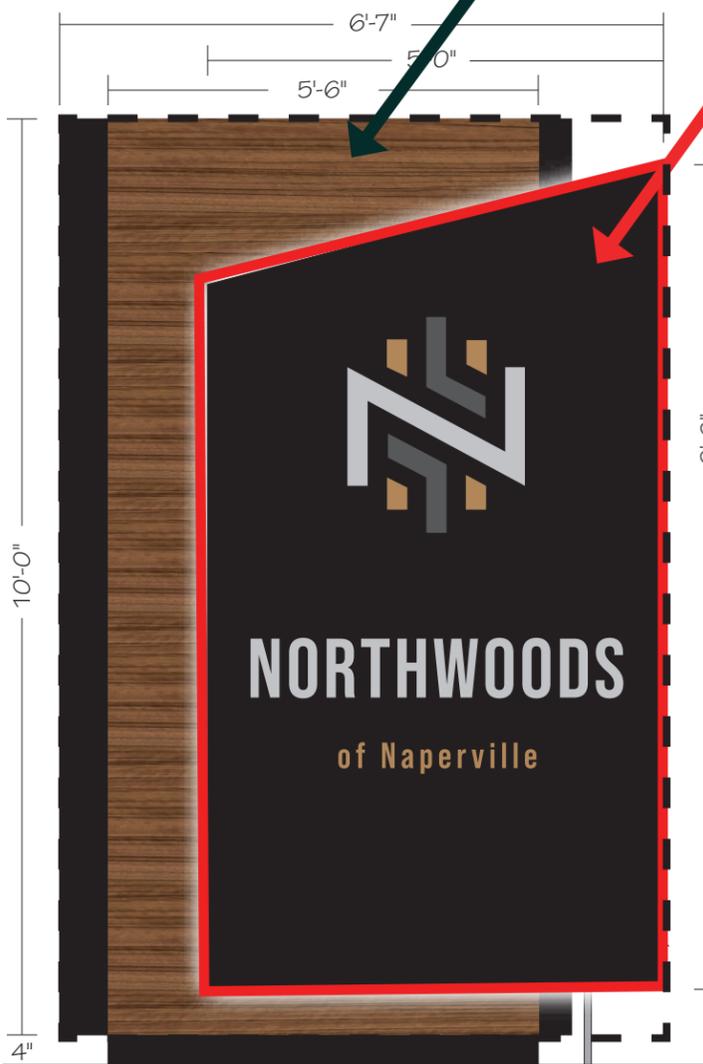


West Face


Power into Sign

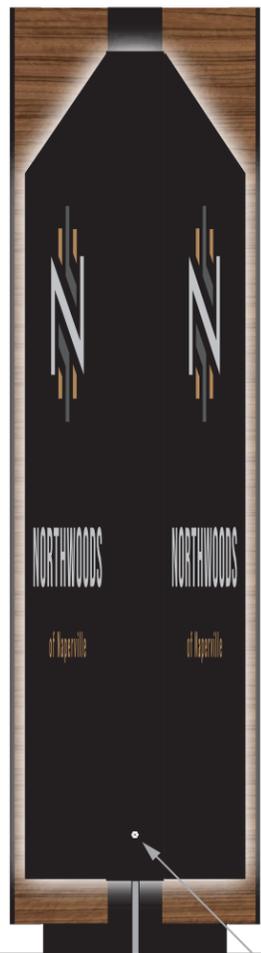


Front End

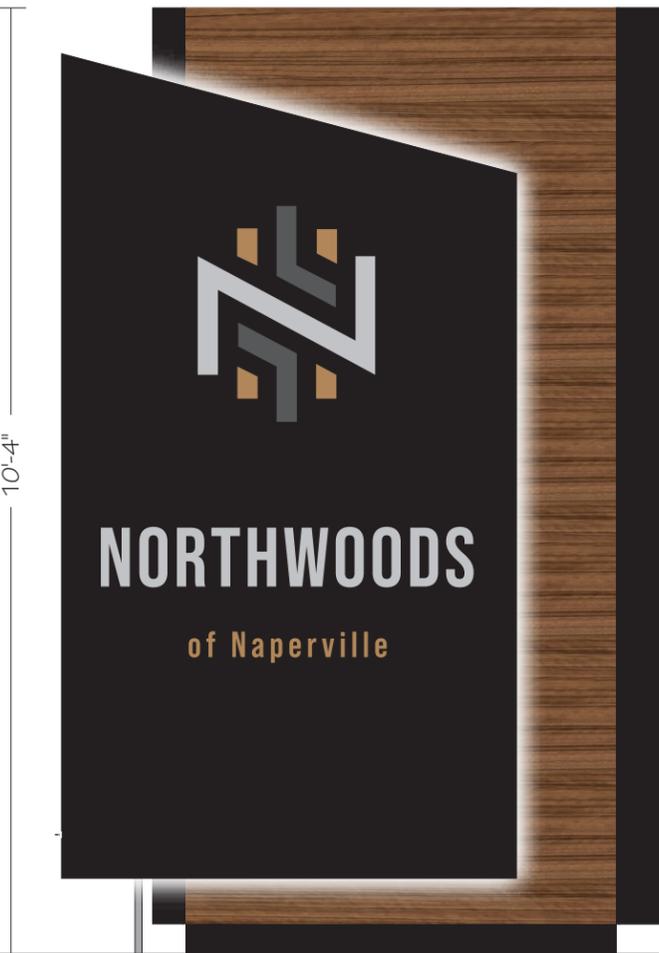

East Face

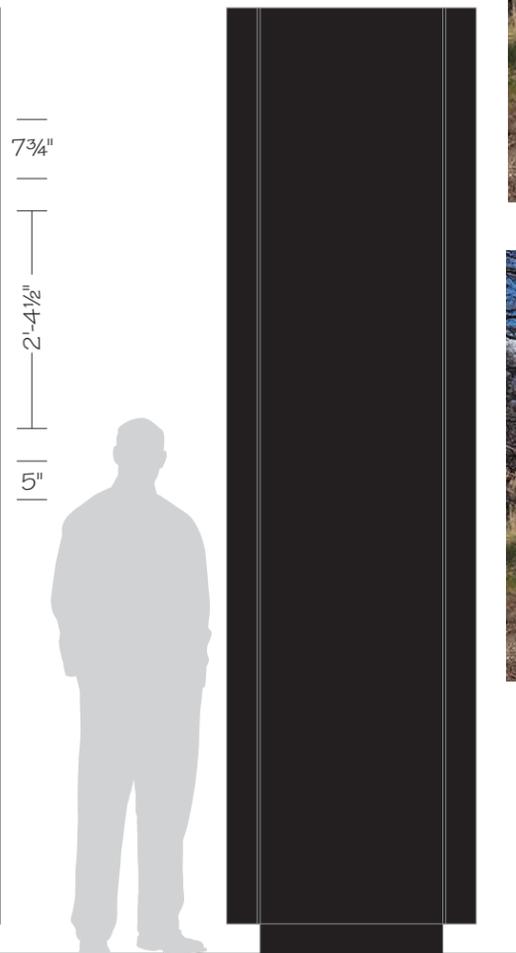

Back End

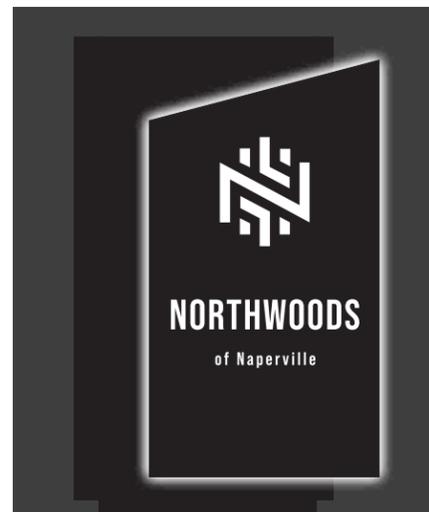

Simulated Night



Existing



Proposed



Parvin-Clauss SIGN COMPANY

Design • Fabrication • Installation • Maintenance
 165 Tubeway Drive • Carol Stream • Illinois 60188
 Tel/630-510-2020 • Fax/630-510-2074
 e-mail/signs@parvinclauss.com
 www.parvinclauss.com

PROJECT:



M/I HOMES

Northwoods
 1151 E. Warrenville Road
 Naperville, IL 60563

CUSTOMER APPROVAL:

DATE	
AUTHORIZED SIGNATURE	
REPRESENTATIVE	Lisa Staszak / MM
DRAWN BY	Bill Marlow
DATE	4.01.25
SCALE	1/2" = 1'
SHEET NO.	1 of 2
ESTIMATE / JOB NUMBER	17176
FILE NAME	MIH17176

REVISIONS:

1	4.07.25
2	4.11.25
3	4.23.25
4	6.16.25
5	
6	
7	
8	

This sign is intended to be installed in accordance with the requirements of Article 600 of the National Electrical Code and/or other applicable local codes. This includes proper grounding and bonding of the sign.



Customer is responsible for bringing sufficient power to the location(s) of illuminated signage.

This Document is owned by, and the information contained in it is proprietary to, Parvin-Clauss Sign Company. By receipt hereof the holder agrees not to use the information, disclose it to any third party, nor reproduce this document without the prior written consent of Parvin-Clauss Sign Company. Holder also agrees to immediately return this document upon request of Parvin-Clauss Sign Company.

EXHIBIT C

© Copyright 2025 by Parvin-Clauss Sign Co.