


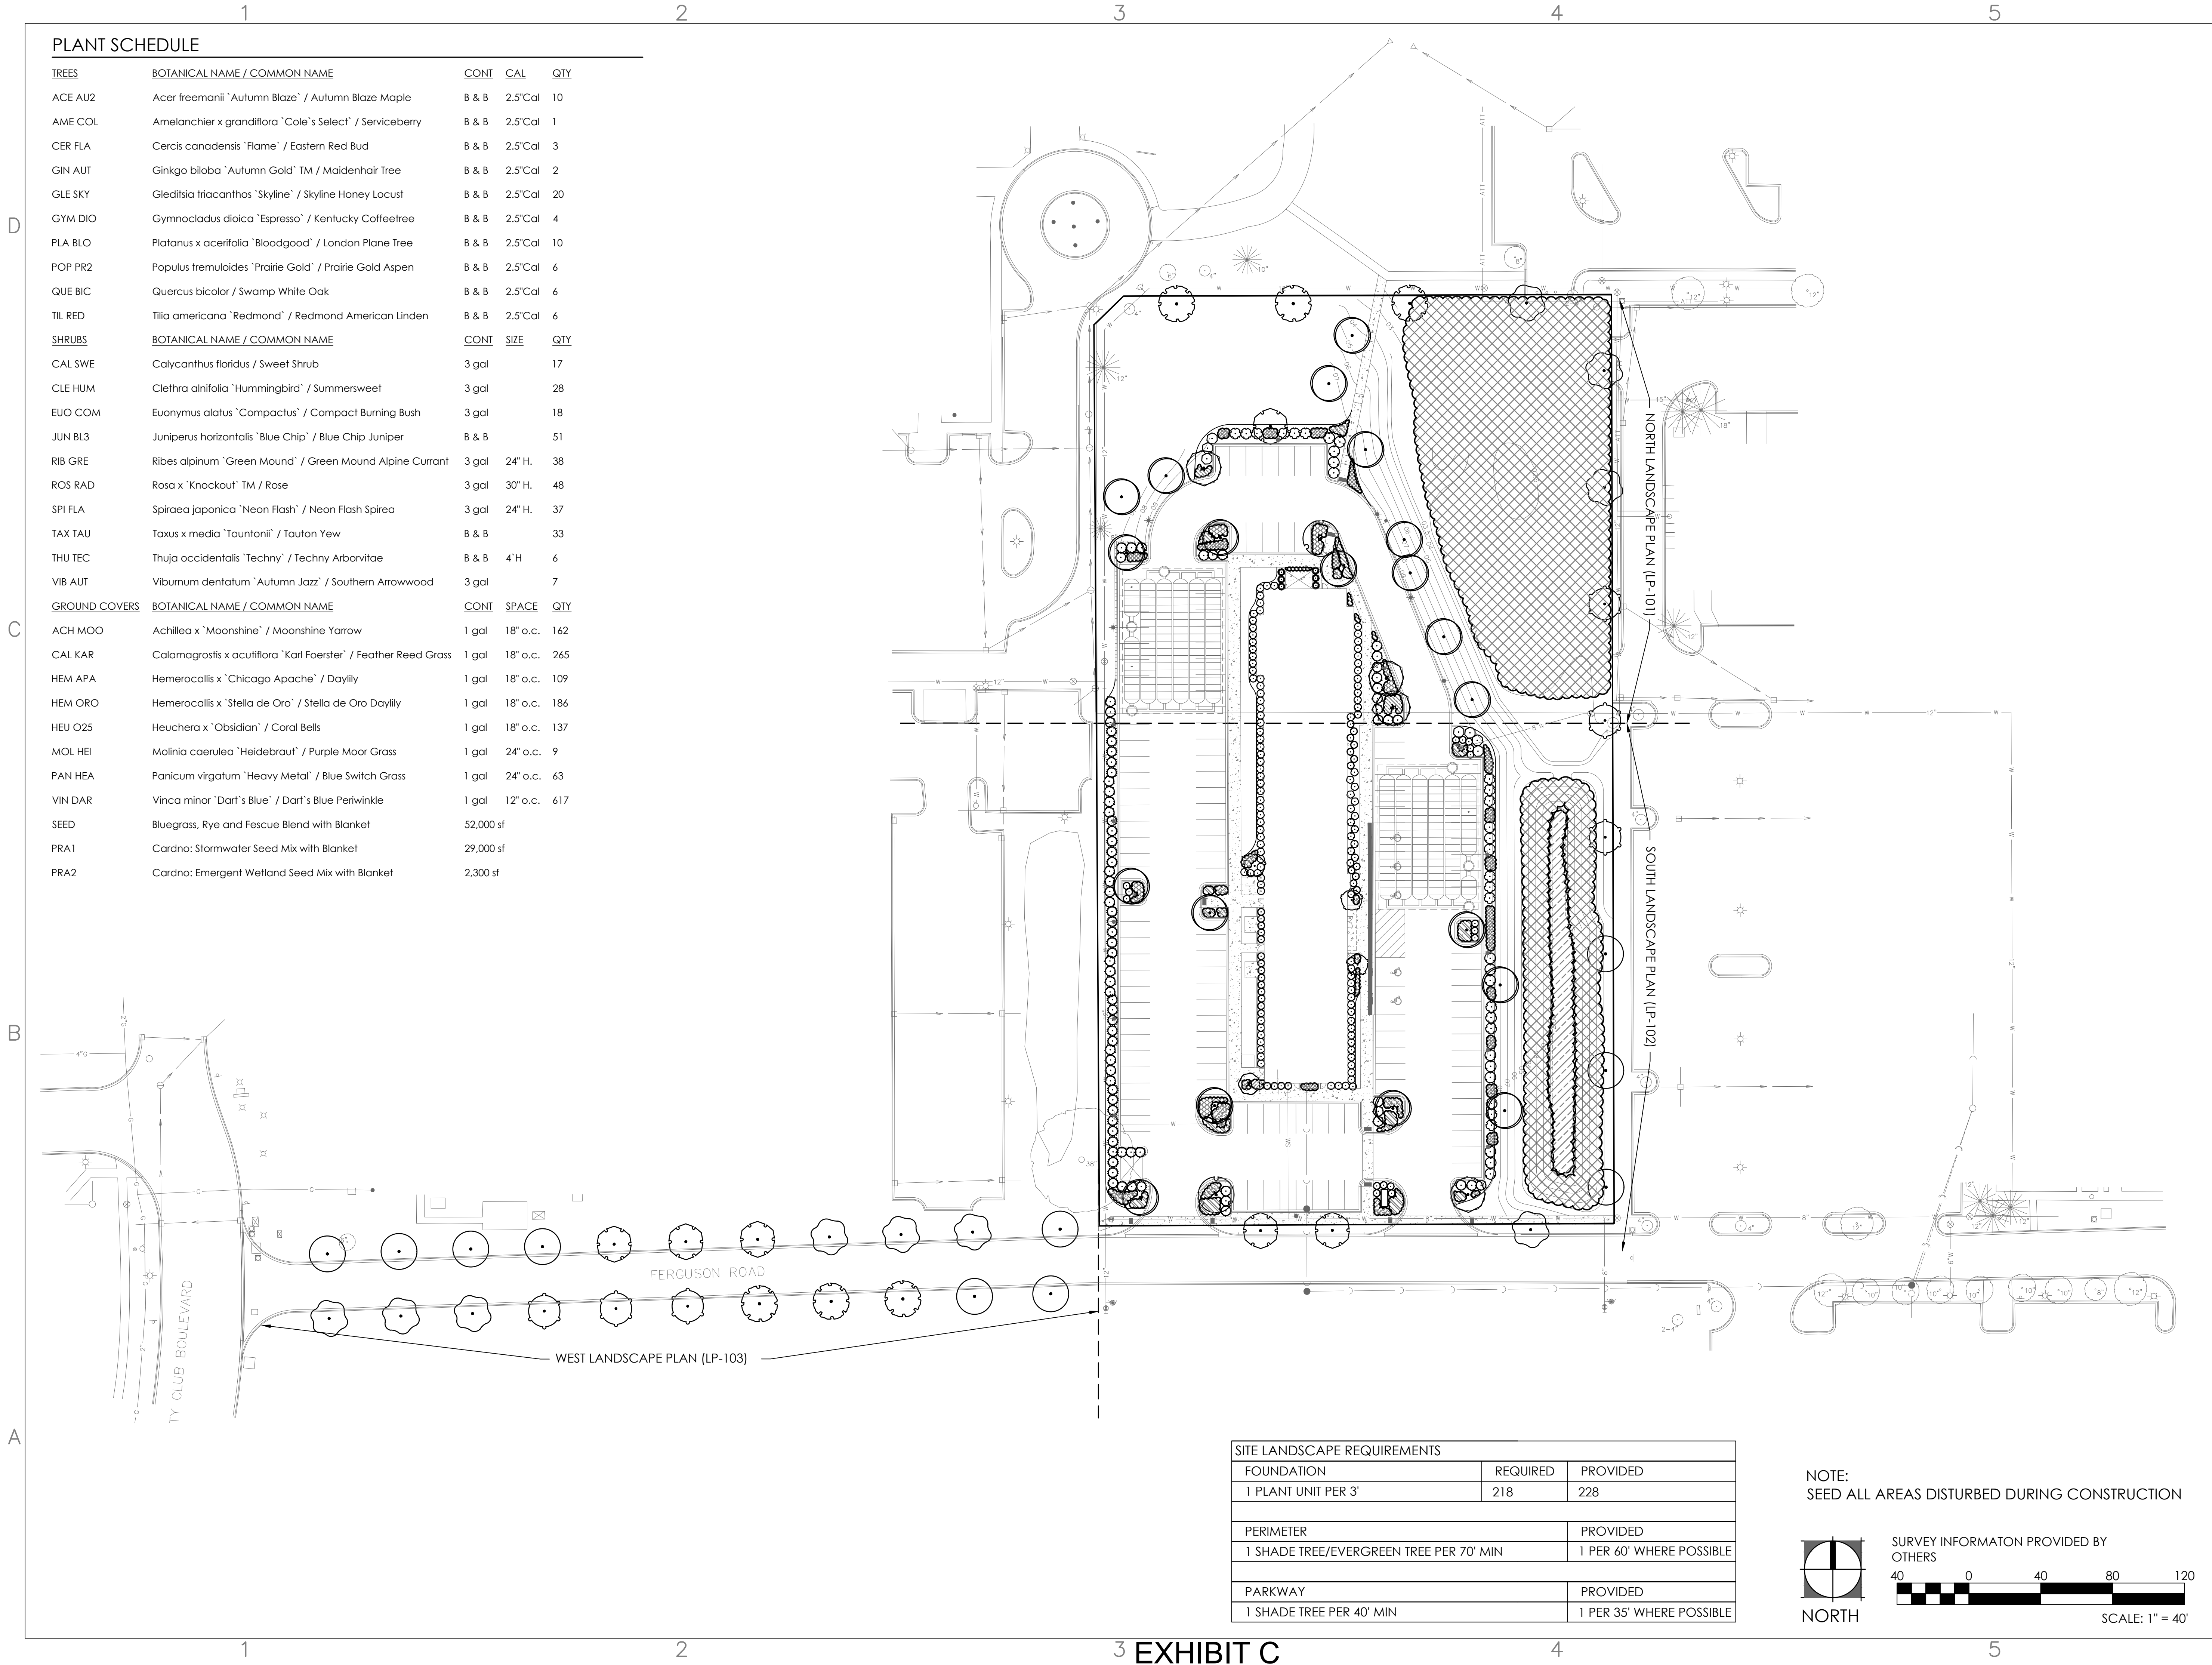

[illegible]

SEAL:




DRAWING TITLE:

NORTH
LANDSCAPE PLAN

SHEET NO.:

LP-101

© DESIGN PERSPECTIVES INC. ALL RIGHTS RESERVED

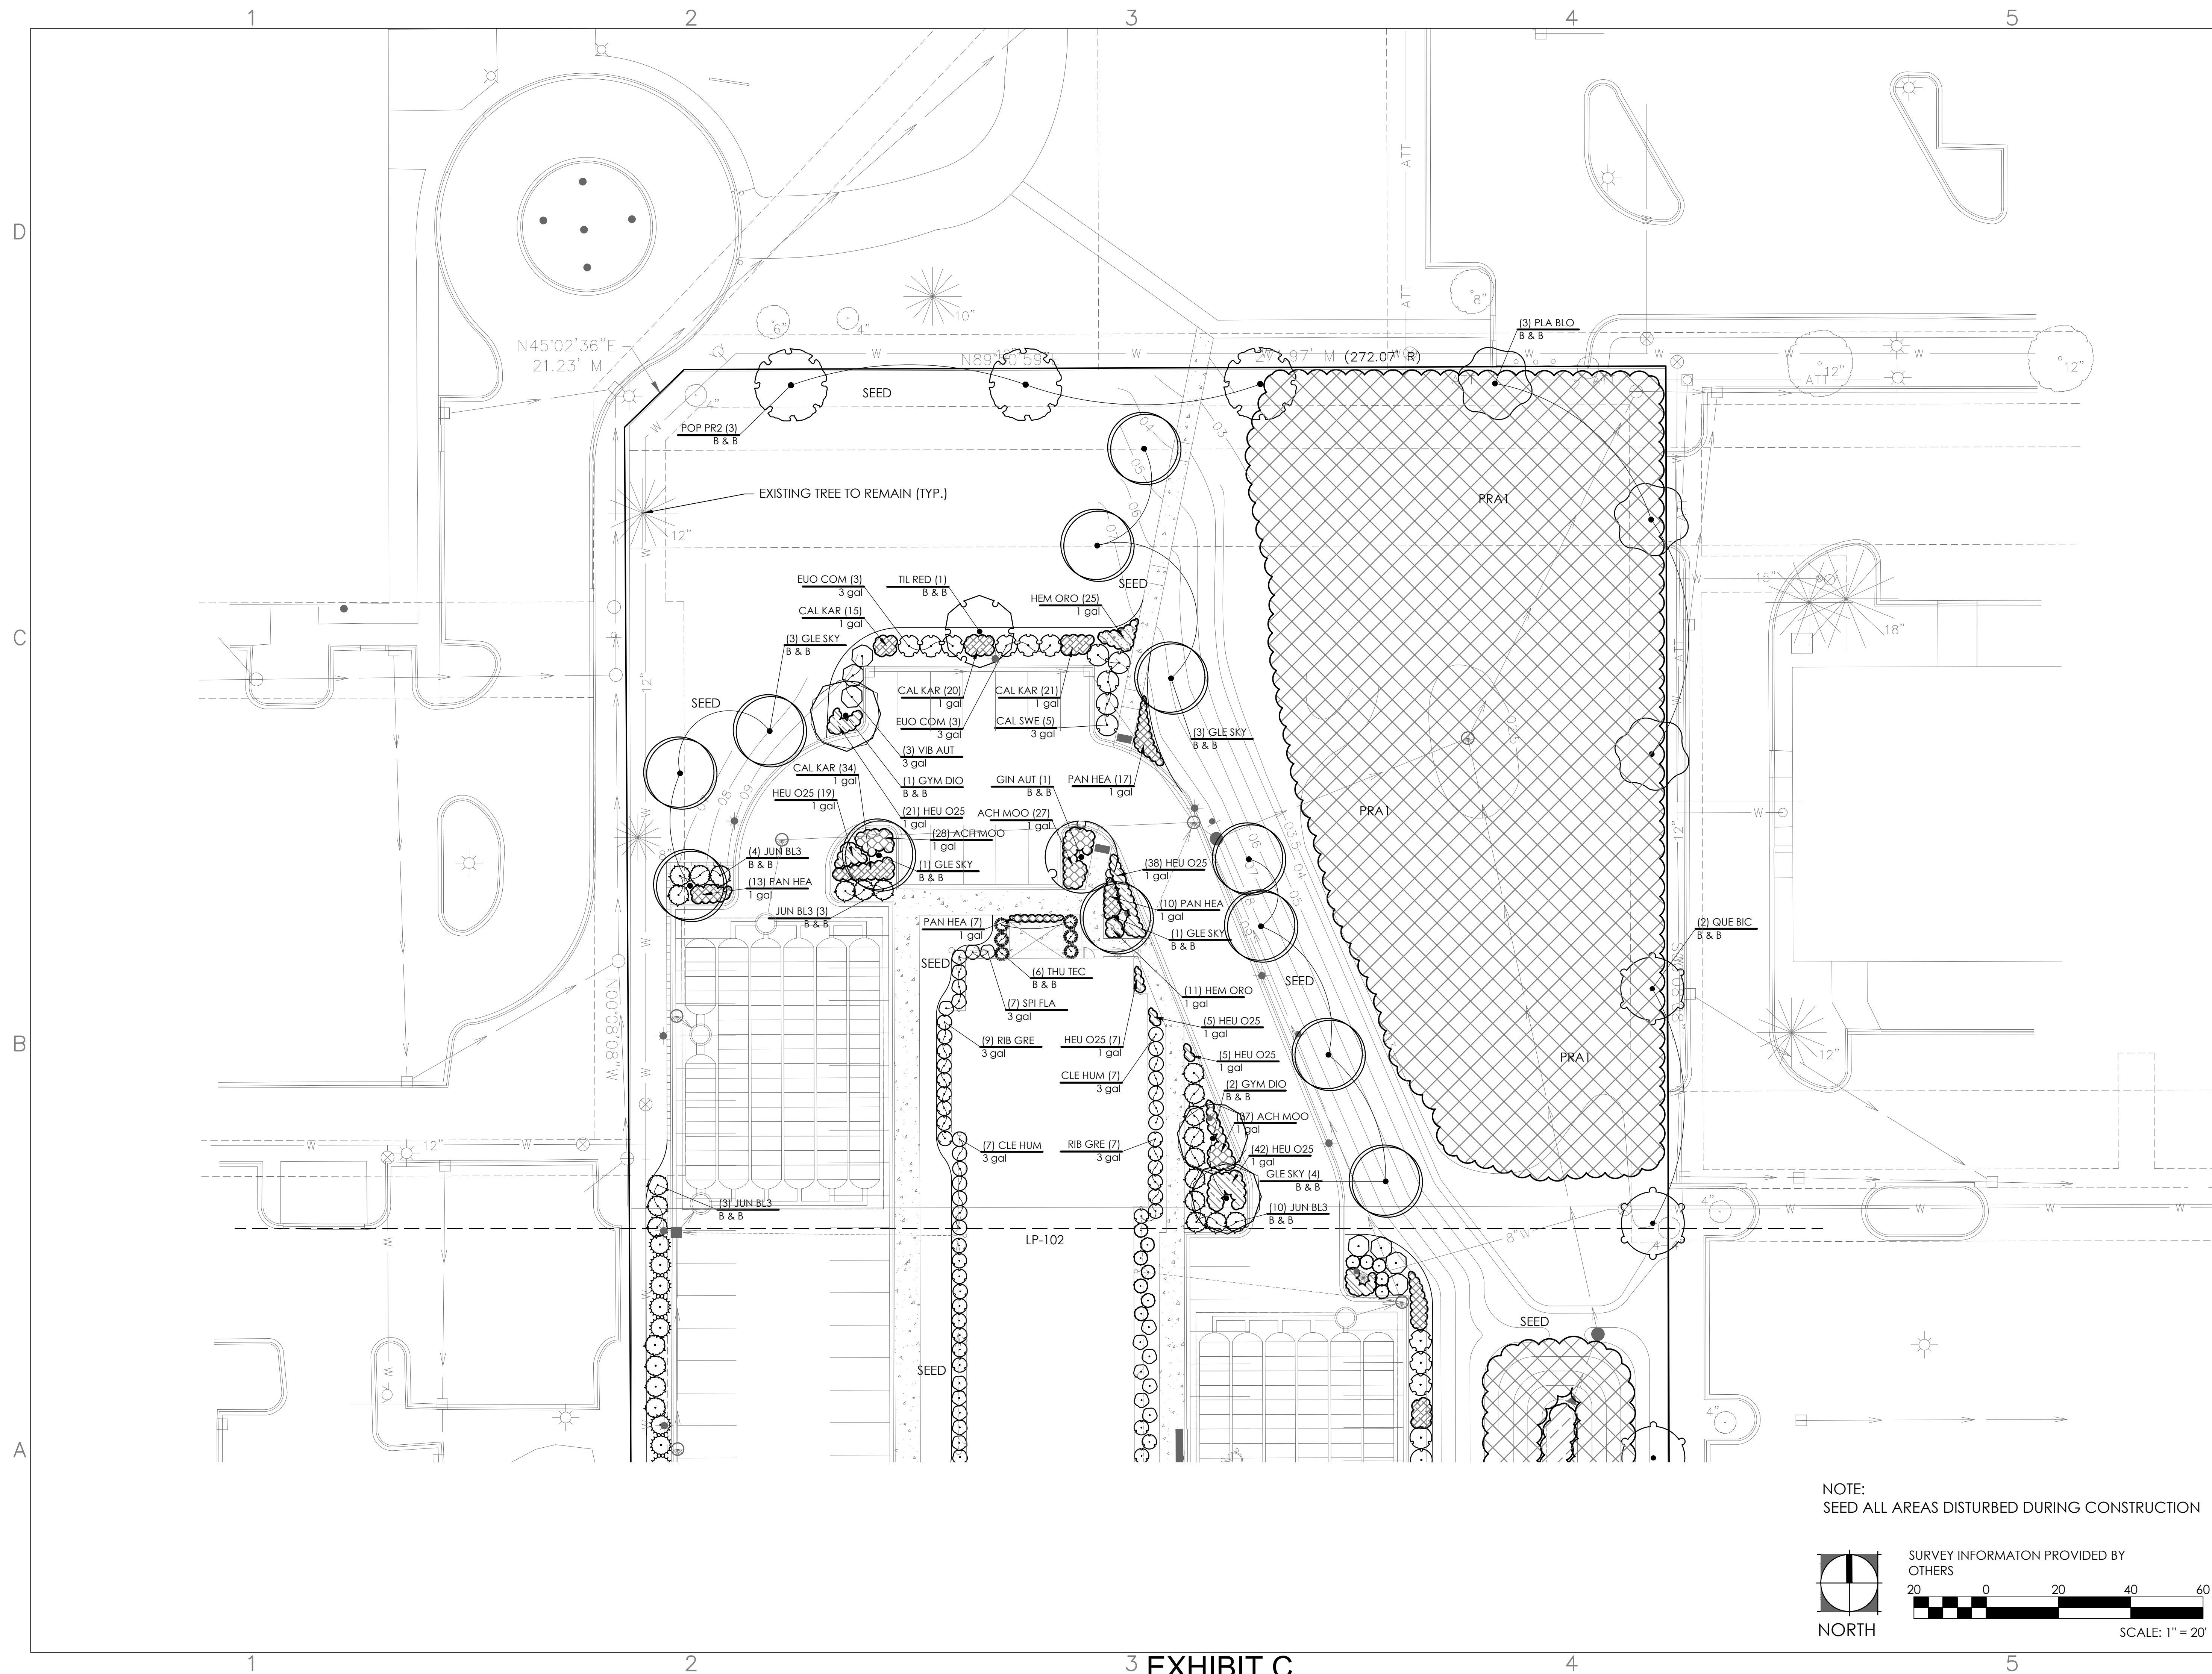





DRAWING TITLE:

SOUTH
LANDSCAPE PLAN

SHEET NO.:

LP-102

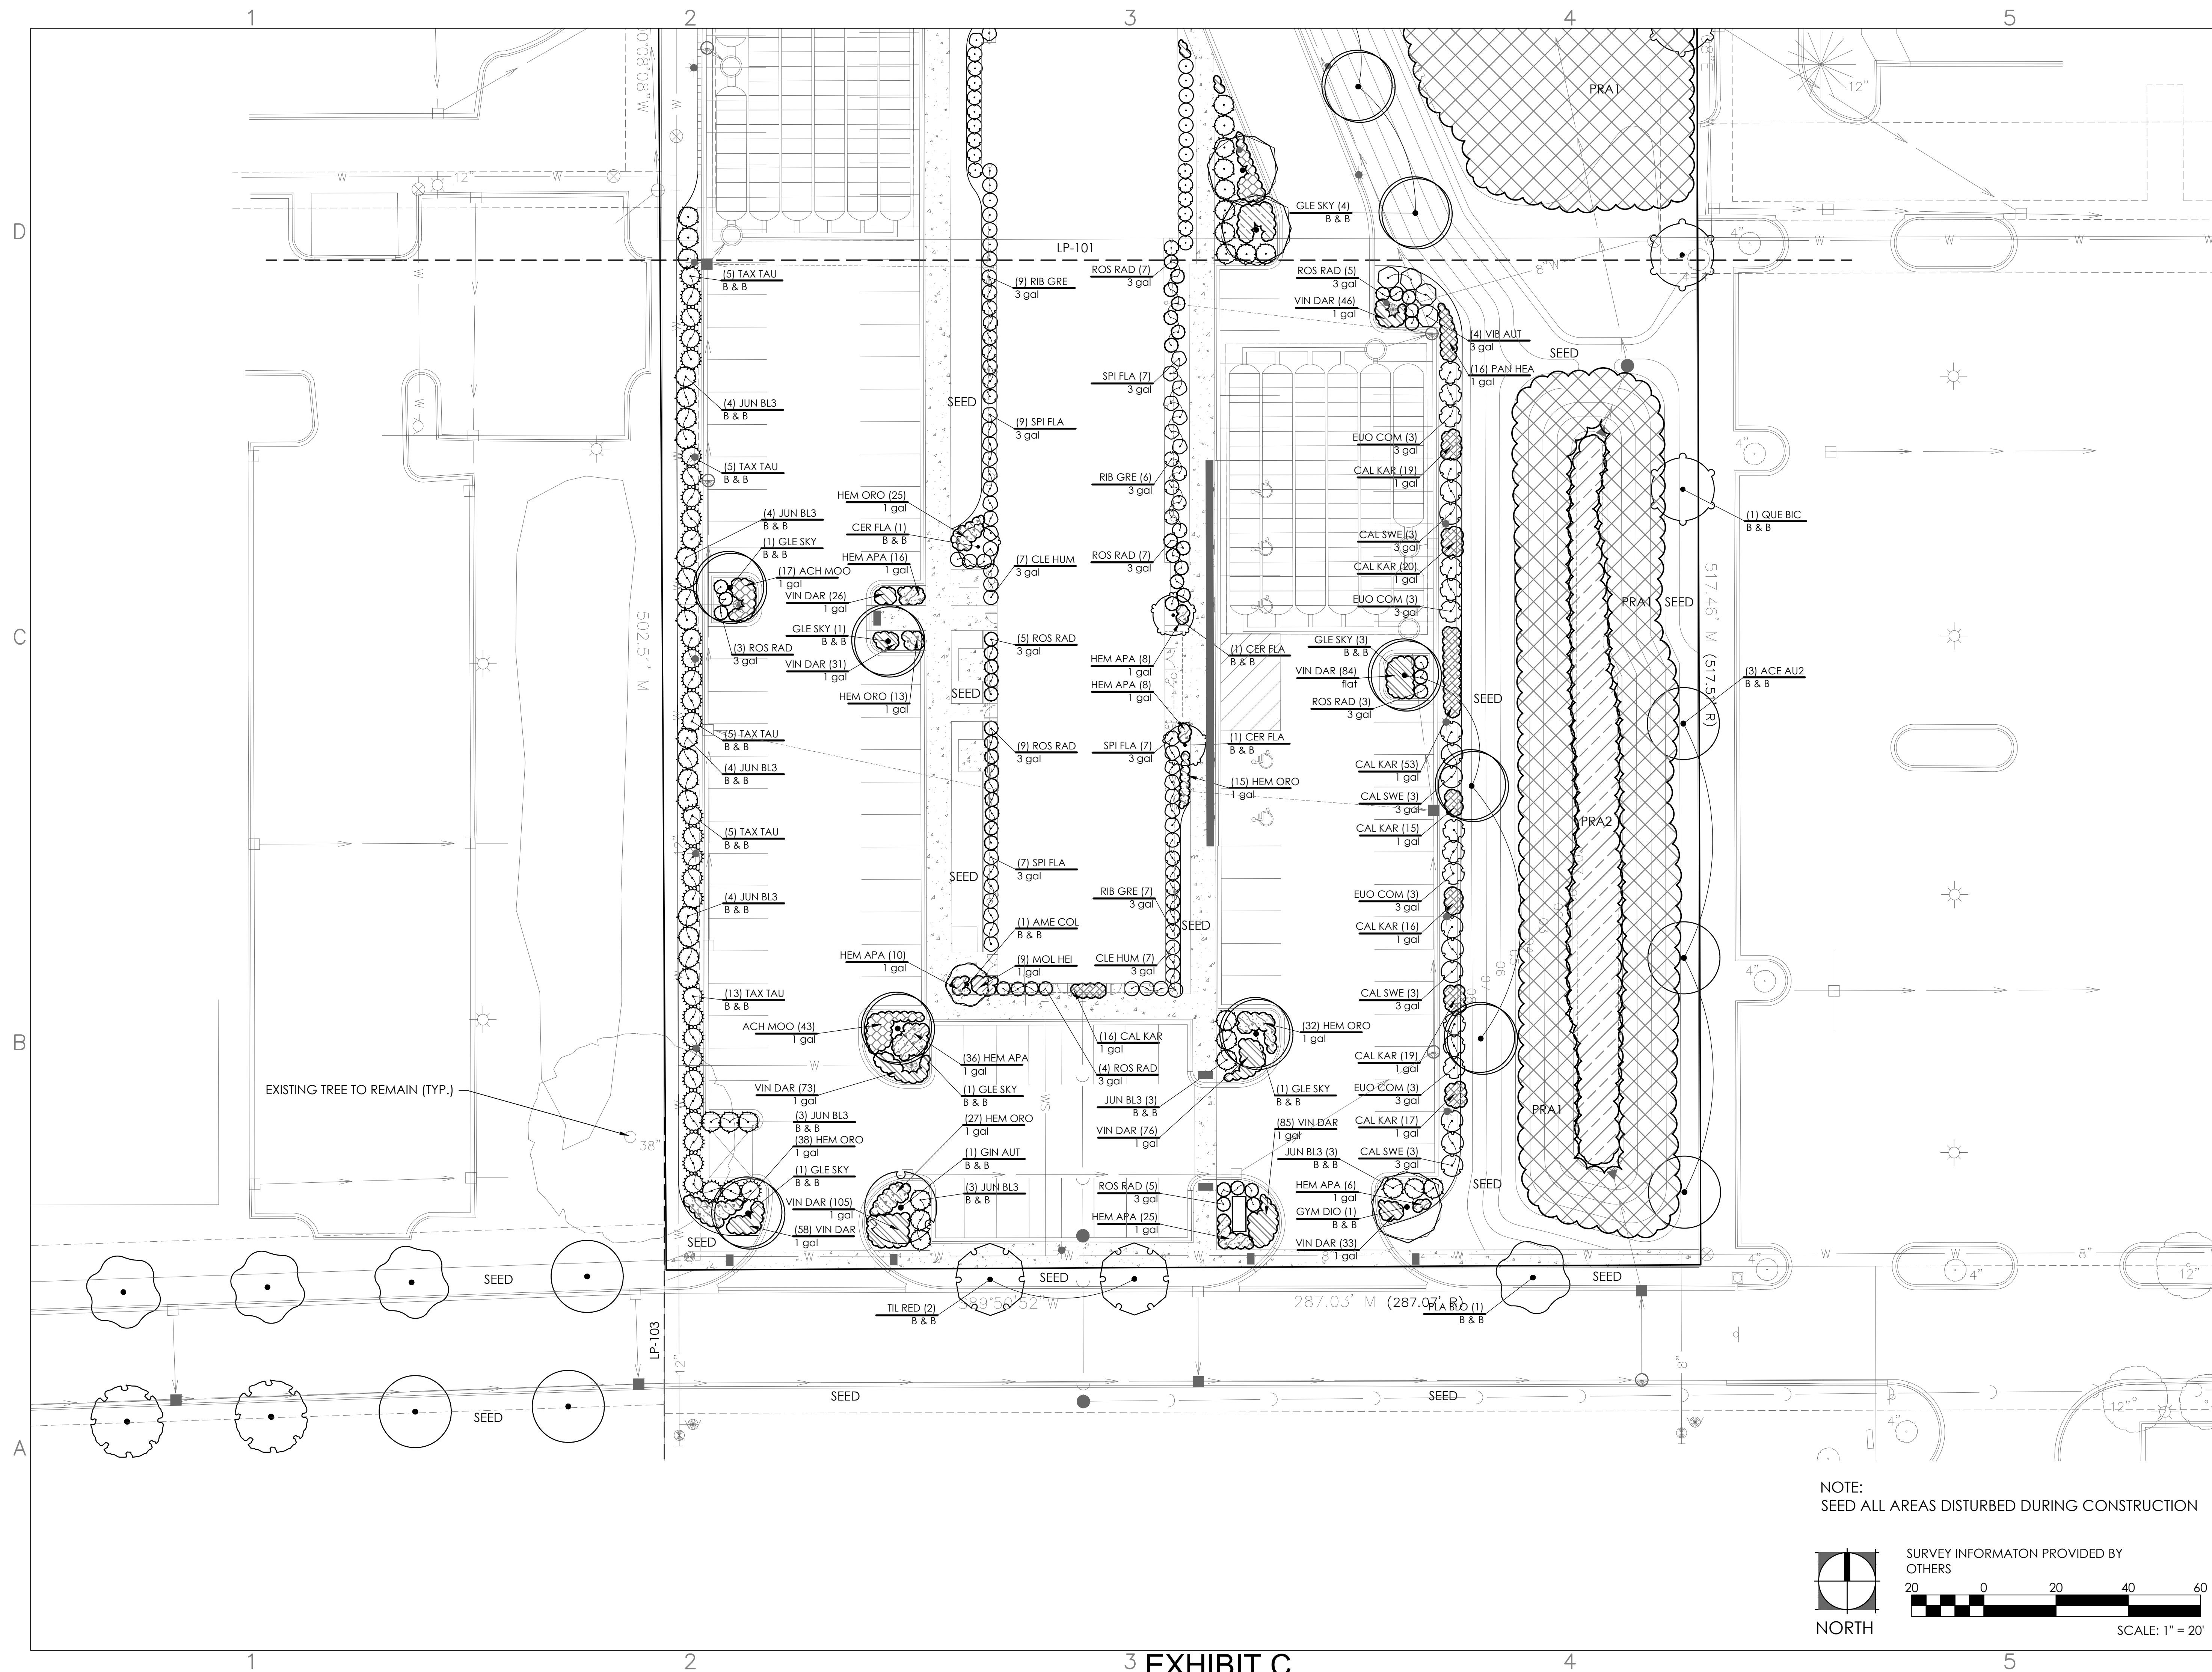

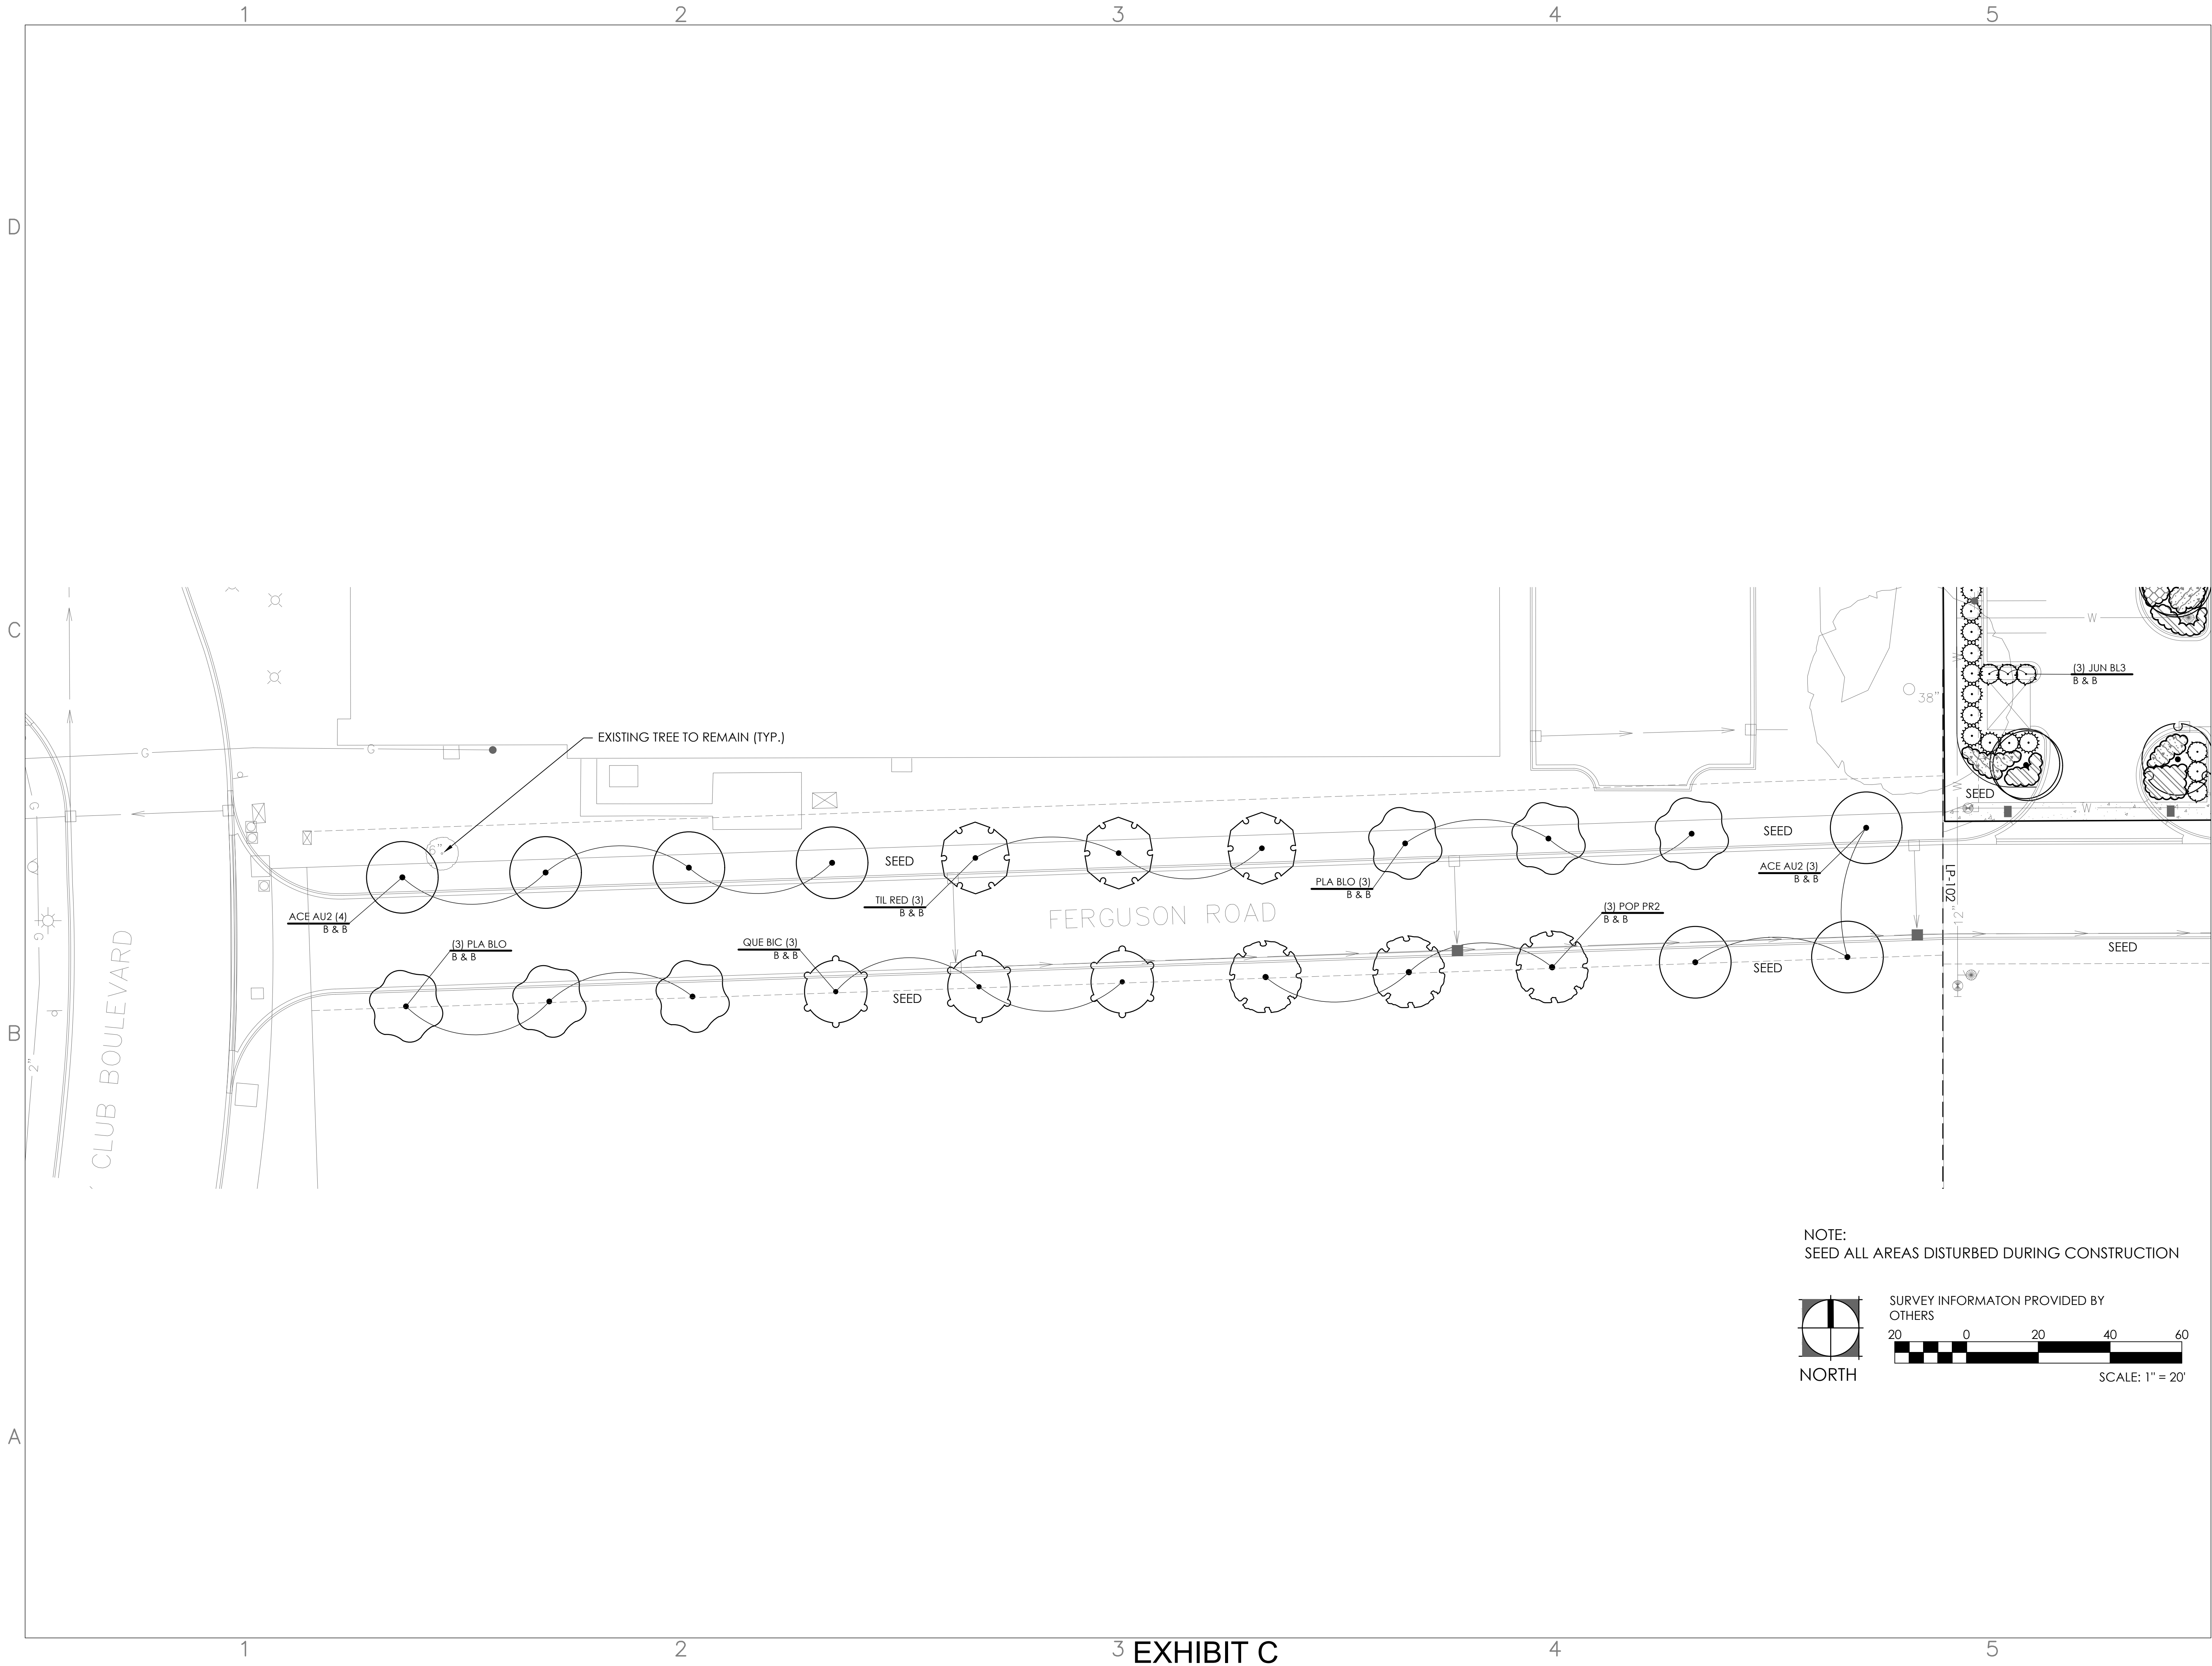


UPTOWN SUITES
NAPERVILLE, IL



1280 Iroquois Avenue
Suite 110
Naperville, Illinois 60563
Telephone: (630) 428-3134
Fax: (630) 428-3159
www.design-perspectives.net

REV.	COMMENT	DATE

SEAL:

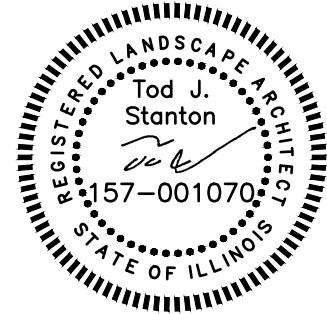

DATE: 3/17/2017
JOB NO.: 17-328T
DRAWN BY: CW
CHECKED BY: TS

DRAWING TITLE:
WEST
LANDSCAPE PLAN
SHEET NO.:

LP-103
© DESIGN PERSPECTIVES INC. ALL RIGHTS RESERVED

