
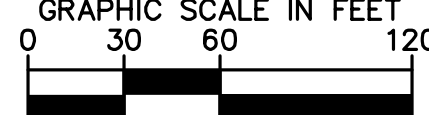
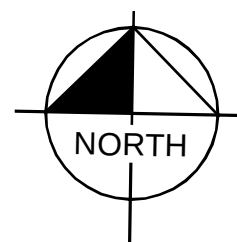


Drawing name: K:\VMS\DEV\16837000_ClockHorn\Blders_Clow Farms\Naperville, IL\2 Design\CAD\PlusSheets\L2.0 LANDSCAPE PLAN.dwg L2.0 LANDSCAPE PLAN Jan 10, 2018 10:05am by: AnandaFolio

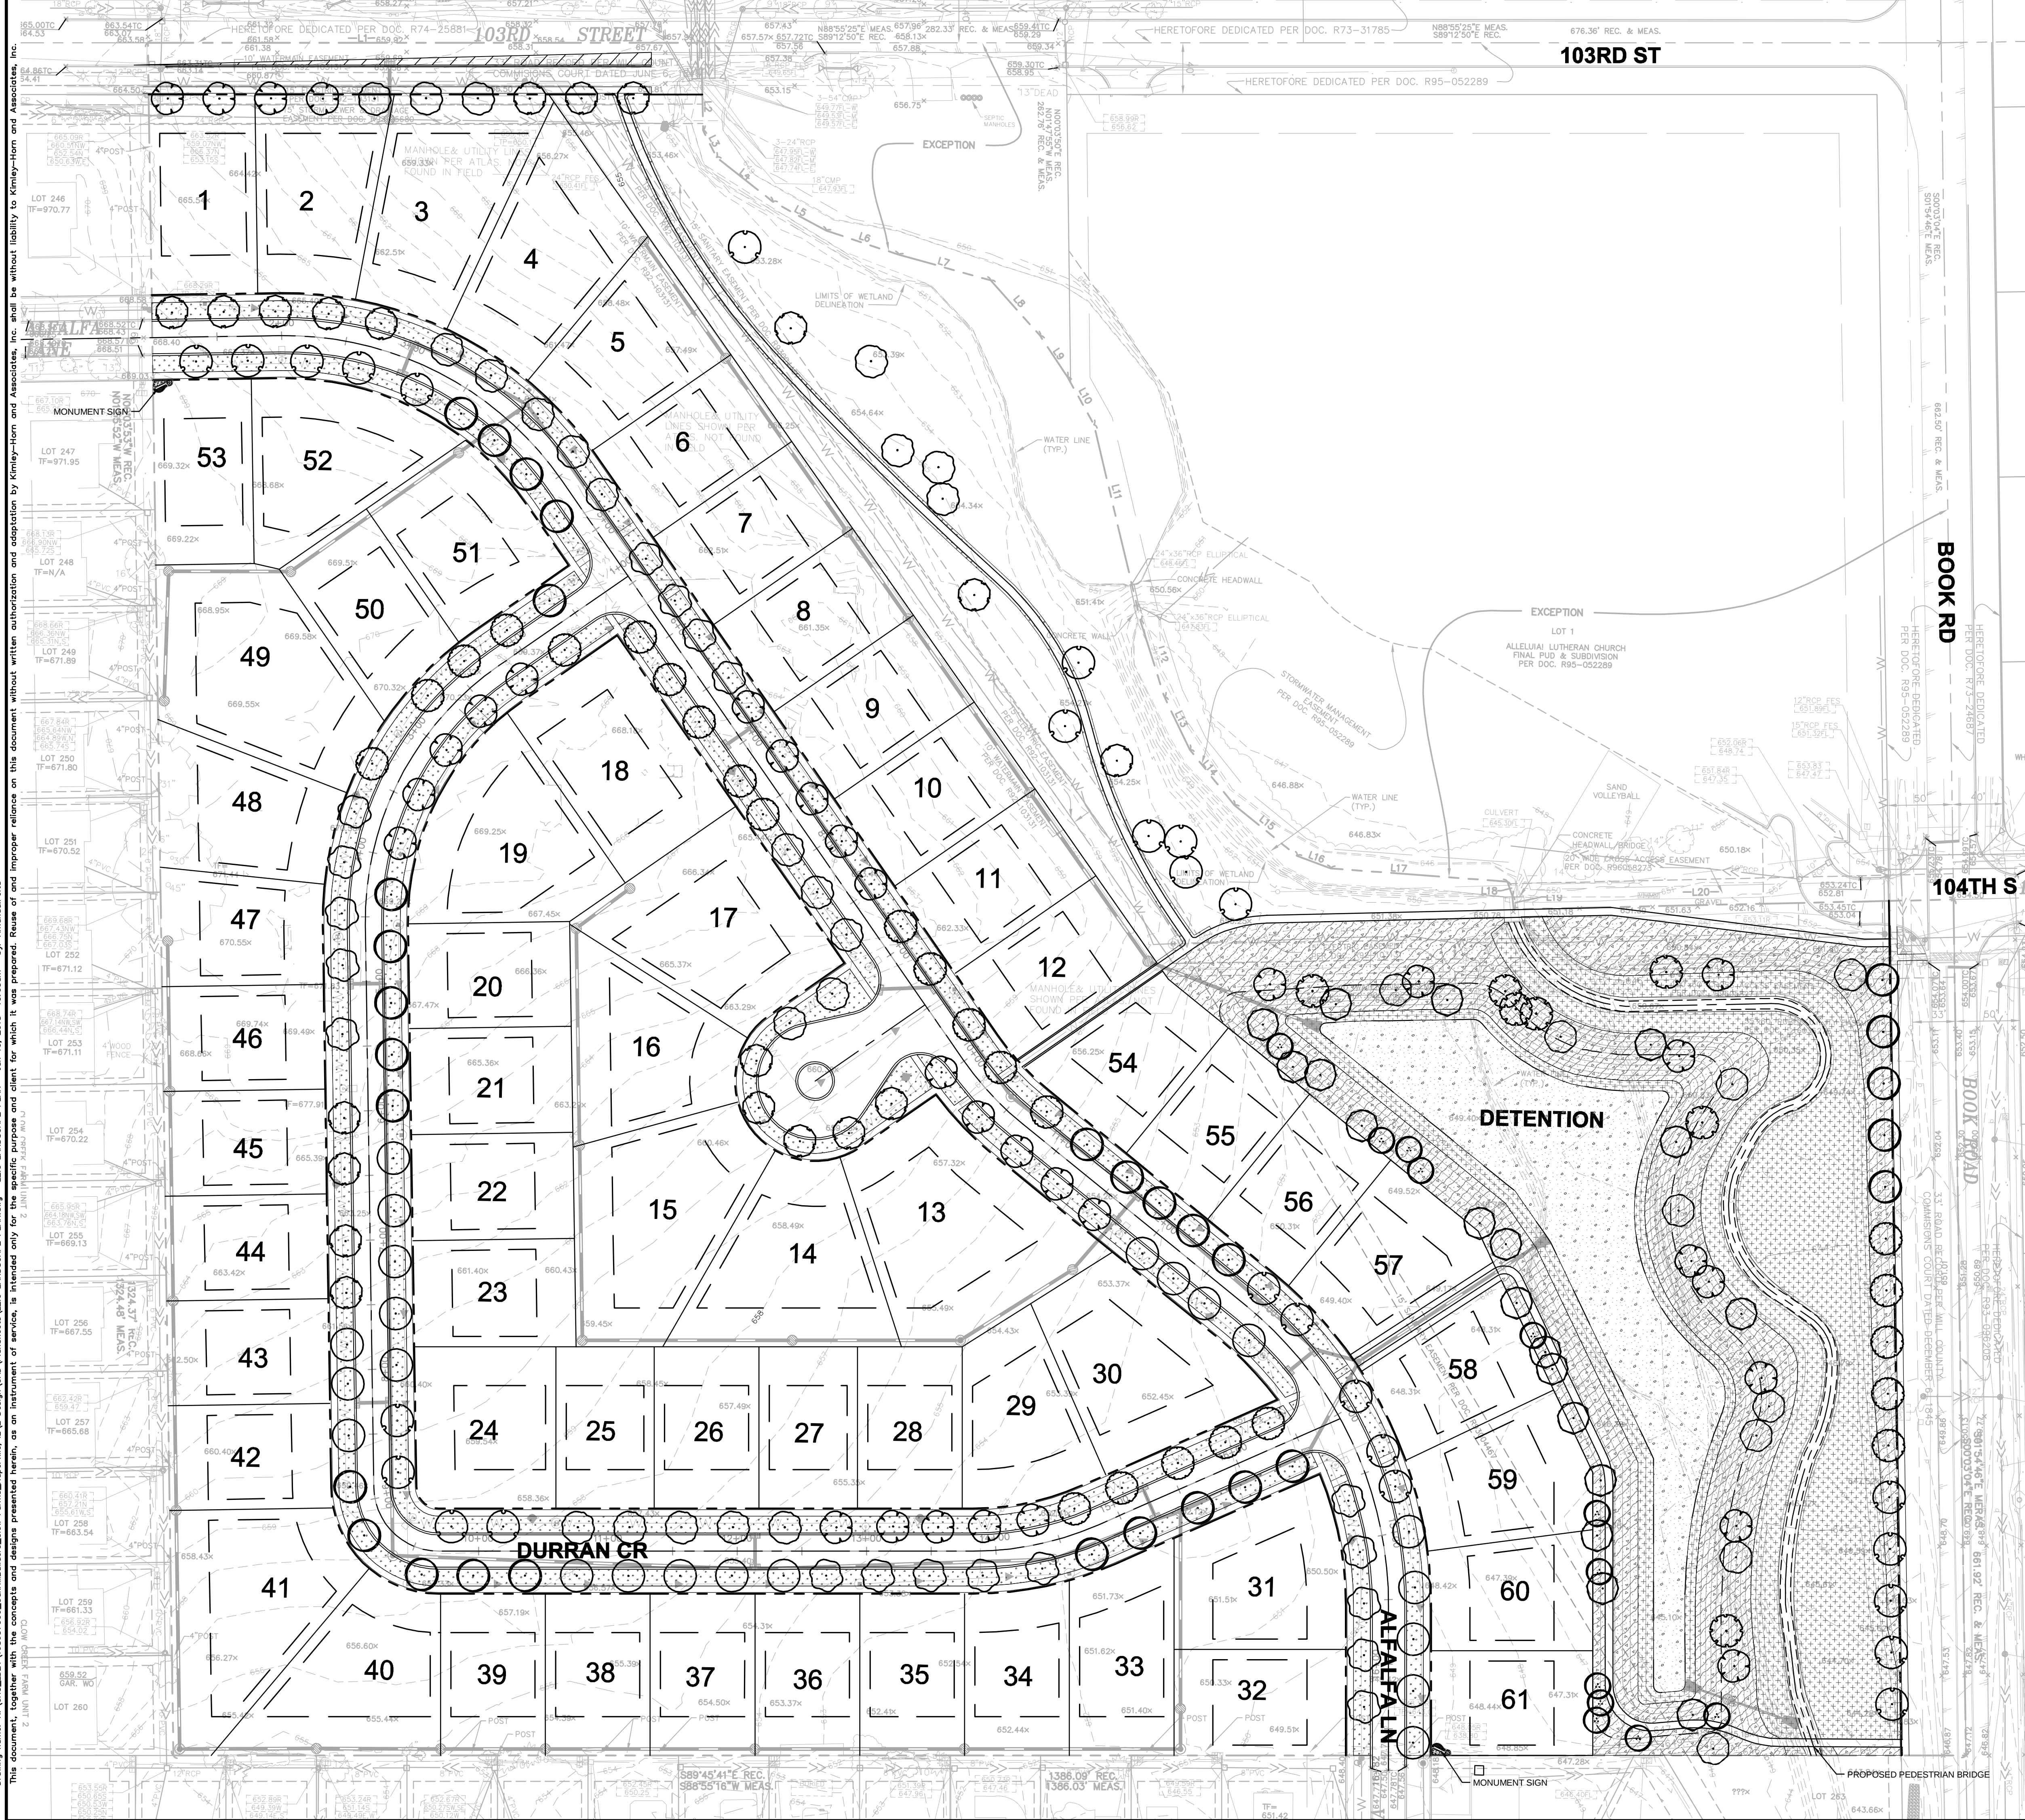

CLOW CREEK FARM ADDITION		LANDSCAPE PLAN		Kimley»Horn		© 2017 KIMLEY-HORN AND ASSOCIATES, INC. 1001 WARRENVILLE ROAD, SUITE 350, NAPERVILLE, IL 60563 PHONE: 630-487-5550 WWW.KIMLEY-HORN.COM		REVISED PER CITY COMMENTS		12/15/17		AF	
ORIGINAL ISSUE: 10/09/17		KHA PROJECT NO. 168602000		SHEET NUMBER		L2.0		DATE		BY			
SCALE: AS NOTED		DESIGNED BY: RBG		DRAWN BY: RBG		CHECKED BY: WW		REVISIONS					
LICENSED LANDSCAPE ARCHITECT		KEITH E. DEMCHINSKI		STATE OF ILLINOIS									