


PRELIMINARY/FINAL
PLAT OF SUBDIVISION
FOR
WORLD MISSION SOCIETY
CHURCH OF GOD
NAPERVILLE, ILLINOIS

OF PART OF THE NORTHWEST QUARTER OF SECTION 34, TOWNSHIP 38 NORTH, RANGE 9 EAST
OF THE THIRD PRINCIPAL MERIDIAN, DUPAGE COUNTY, ILLINOIS

THIS PLAT HAS BEEN SUBMITTED FOR
RECORDING BY **AND RETURN TO:**
NAME: **NAPERVILLE CITY CLERK**
ADDRESS: 400 SOUTH EAGLE STREET
NAPERVILLE, IL 60540

ABBREVIATIONS		CL	CENTERLINE	N	NORTH
REC.	RECORD DATA	PU&DE	PUBLIC UTILITIES &	S	SOUTH
MEAS.	MEASURED DATA		DRAINAGE EASEMENT	E	EAST
DEED	DEEDED DATA	S.F.	SQUARE FEET	W	WEST
R.	RADIUS	A.C.	ACRE		
A.	ARC DATA	P	IRON PIPE		
ROW	RIGHT OF WAY	FND	FOUND		
PL	PROPERTY LINE				

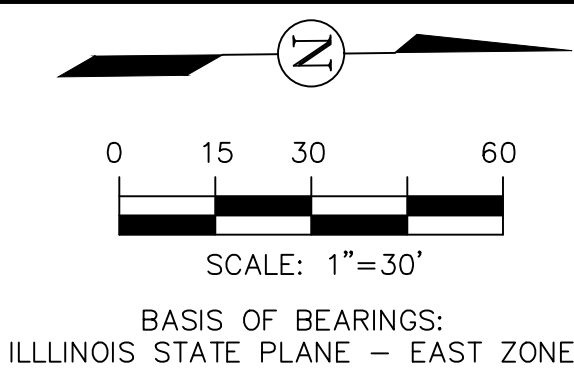


PIN: 07-34-100-013
07-34-100-014
07-34-100-015
07-34-100-016
07-34-100-033
07-34-100-034
07-34-100-035
07-34-100-036



LOCATION MAP
N.T.S.

LEGEND	
	SUBDIVISION BOUNDARY
	EXISTING LOT LINE
	CENTER LINE
	LOT LINE
	ACCESS EASEMENT LINE
	EASEMENT LINE
	BUILDING SETBACK LINE
	MONUMENT TO BE SET
	EXISTING NAPERVILLE CORPORATE LIMITS & NAPERVILLE PARK DISTRICT TAXING BOUNDARY
	EXISTING AURORA CORPORATE LIMITS

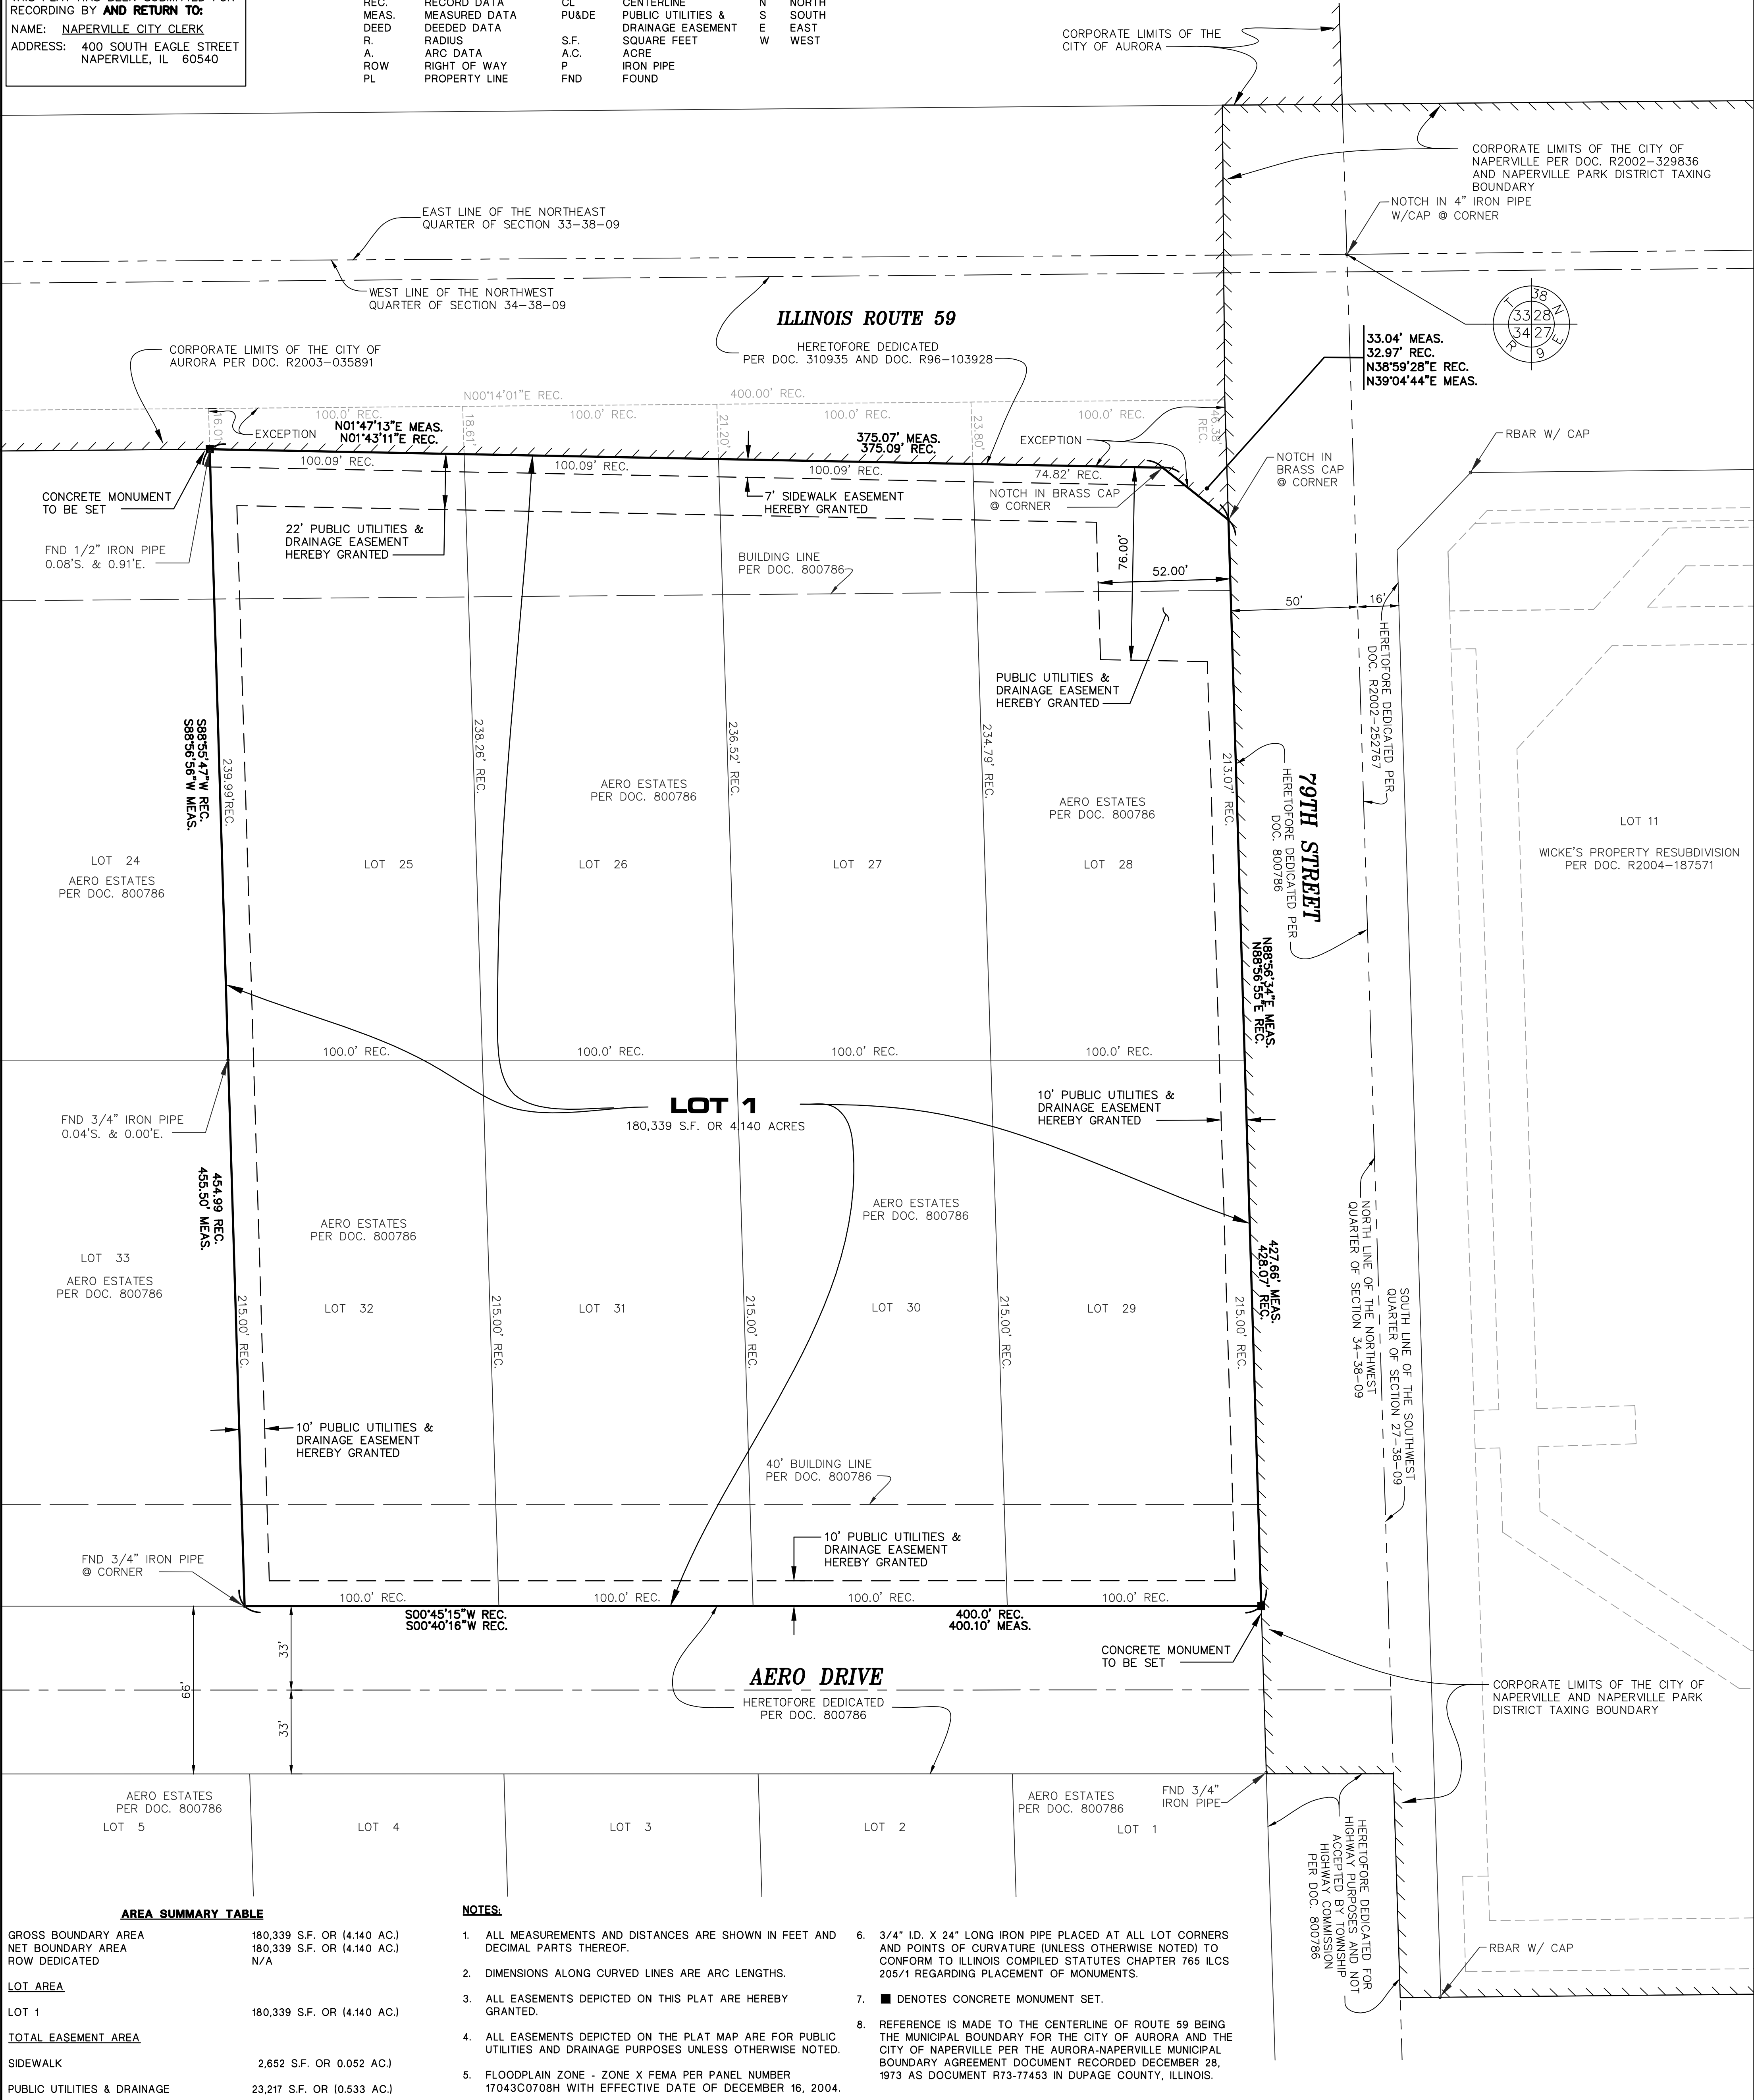

AREA SUMMARY TABLE	
GROSS BOUNDARY AREA	180,339 S.F. OR (4.140 AC.)
NET BOUNDARY AREA	180,339 S.F. OR (4.140 AC.)
ROW DEDICATED	N/A
LOT AREA	
LOT 1	180,339 S.F. OR (4.140 AC.)
TOTAL EASEMENT AREA	
SIDEWALK	2,652 S.F. OR 0.052 AC.)
PUBLIC UTILITIES & DRAINAGE	23,217 S.F. OR (0.533 AC.)

- NOTES:
- ALL MEASUREMENTS AND DISTANCES ARE SHOWN IN FEET AND DECIMAL PARTS THEREOF.
 - DIMENSIONS ALONG CURVED LINES ARE ARC LENGTHS.
 - ALL EASEMENTS DEPICTED ON THIS PLAT ARE HEREBY GRANTED.
 - ALL EASEMENTS DEPICTED ON THE PLAT MAP ARE FOR PUBLIC UTILITIES AND DRAINAGE PURPOSES UNLESS OTHERWISE NOTED.
 - FLOODPLAIN ZONE - ZONE X FEMA PER PANEL NUMBER 17043C0708H WITH EFFECTIVE DATE OF DECEMBER 16, 2004.
 - 3/4" I.D. X 24" LONG IRON PIPE PLACED AT ALL LOT CORNERS AND POINTS OF CURVATURE (UNLESS OTHERWISE NOTED) TO CONFORM TO ILLINOIS COMPILED STATUTES CHAPTER 765 ILCS 205/1 REGARDING PLACEMENT OF MONUMENTS.
 - DENOTES CONCRETE MONUMENT SET.
 - REFERENCE IS MADE TO THE CENTERLINE OF ROUTE 59 BEING THE MUNICIPAL BOUNDARY FOR THE CITY OF AURORA AND THE CITY OF NAPERVILLE PER THE AURORA-NAPERVILLE MUNICIPAL BOUNDARY AGREEMENT DOCUMENT RECORDED DECEMBER 28, 1973 AS DOCUMENT R73-77453 IN DUPAGE COUNTY, ILLINOIS.

ROAKE AND ASSOCIATES, INC.
CONSULTING ENGINEERS • LAND SURVEYORS • PLANNERS
1684 QUINCY AVENUE, SUITE 100A • NAPERVILLE, ILLINOIS 60540
TEL (630) 365-3232 • FAX (630) 365-3267

PREPARED FOR:
BEST BUY CARPET AND GRANITE
585 SOUTH ROUTE 59
AURORA, ILLINOIS 60540
TEL. (630) 417-9162
TEL. (630) 686-2240

REVISIONS		
NO.	DATE	DESCRIPTION
1	10/11/17	REV. PER CITY RVW (DATED 9/15/17)
2	10/10/17	REV. PER CITY RVW (DATED 11/7/17)

WORLD MISSION SOCIETY CHURCH OF GOD			
PRELIMINARY/ FINAL PLAT OF SUBDIVISION			
DRN./CKD. BY: SRH/DRM	FILE: 8381PS-CHURCH	FLD. BK./PG.: 263/76-78	SHEET NO. 1 OF 2
SCALE: 1"=30'	DATE: 08/21/17	JOB NO.: 838.001	

OWNER'S CERTIFICATE

STATE OF ILLINOIS }
COUNTY OF DUPAGE } SS

THIS IS TO CERTIFY THAT WORLD MISSION SOCIETY CHURCH OF GOD IS THE OWNER OF THE PROPERTY DESCRIBED ABOVE AND HAS CAUSED THE SAME TO BE SURVEYED AND PLATTED AS SHOWN HEREON, FOR THE USES AND PURPOSES THEREIN SET FORTH AND AS ALLOWED AND PROVIDED BY STATUTES, DOES HEREBY ACKNOWLEDGE AND ADOPT THE SAME UNDER THE STYLE AND TITLE AFORESAID.

DATED AT _____, ILLINOIS, THIS _____ DAY OF _____, A.D., 20____
CITY DATE MONTH YEAR

BY: _____ ATTEST: _____
SIGNATURE SIGNATURE

TITLE: _____ TITLE: _____
PRINT NAME PRINT NAME

NOTARY'S CERTIFICATE

STATE OF ILLINOIS }
COUNTY OF DUPAGE } SS

I, _____, A NOTARY PUBLIC IN AND FOR THE SAID COUNTY
PRINT NAME
IN THE STATE AFORESAID, DO HEREBY CERTIFY THAT _____ OF
PRINT NAME

_____, SAID OWNER, WHO IS PERSONALLY KNOWN TO ME TO BE
TITLE
THE SAME PERSON WHOSE NAME IS SUBSCRIBED TO THE FORGOING INSTRUMENT
AS SUCH _____ RESPECTFULLY, APPEARED BEFORE ME THIS DAY
TITLE
IN PERSON AND ACKNOWLEDGED THAT HE/SHE SIGNED AND DELIVERED THE SAID INSTRUMENT AS HIS/HER OWN FREE AND VOLUNTARY ACT AND AS THE FREE AND VOLUNTARY ACT OF SAID OWNER FOR THE USES AND PURPOSES THEREIN SET FORTH.

GIVEN UNDER MY HAND AND NOTARIAL SEAL

THIS _____ DAY OF _____, 20____
DATE MONTH YEAR

NOTARY PUBLIC SIGNATURE

PRINT NAME

MY COMMISSION EXPIRES ON _____, 20____
MONTH DATE YEAR

ILLINOIS DEPARTMENT OF TRANSPORTATION CERTIFICATE

THIS PLAT HAS BEEN APPROVED BY THE ILLINOIS DEPARTMENT OF TRANSPORTATION WITH RESPECT TO ROADWAY ACCESS PURSUANT TO § 2 OF "AN ACT TO REVISE THE LAW IN RELATION TO PLATS," AS AMENDED. A PLAN THAT MEETS THE REQUIREMENTS CONTAINED IN THE DEPARTMENT'S "POLICY ON PERMITS FOR ACCESS DRIVEWAYS TO STATE HIGHWAYS" WILL BE REQUIRED BY THE DEPARTMENT.

_____, A.D., 20____
SIGNATURE DATE

PRINT

REGION ONE ENGINEER

PUBLIC SIDEWALK PROVISION

ALL EASEMENTS INDICATED AS "SIDEWALK EASEMENT" ARE HEREBY RESERVED FOR AND GRANTED EXCLUSIVELY TO THE CITY OF NAPERVILLE, ITS SUCCESSORS, ASSIGNS AND DESIGNEES FOR THE PERPETUAL RIGHT, PRIVILEGE AND AUTHORITY TO SURVEY, CONSTRUCT, RECONSTRUCT, TEST, REPAIR, AND INSPECT SIDEWALKS, FOR THE PURPOSE OF PROVIDING PUBLIC ACCESS ALONG THE SURFACE AS SHOWN ON THIS PLAT, OVER, UPON, ALONG, UNDER, OR THROUGH SAID EASEMENTS, TOGETHER WITH THE RIGHT OF ACCESS ACROSS THE GRANTOR'S PROPERTY FOR NECESSARY WORKERS AND EQUIPMENT TO DO ANY OF THE ABOVE WORK.

ALL CONSTRUCTION BY ANY ENTITY WITHIN THE EASEMENTS HEREBY GRANTED SHALL BE PERFORMED IN ACCORDANCE WITH THE VARIOUS REQUIREMENTS OF THE ORDINANCES AND REGULATIONS OF THE CITY OF NAPERVILLE.

PUBLIC UTILITIES AND DRAINAGE EASEMENT PROVISIONS

EASEMENTS ARE HEREBY RESERVED FOR AND GRANTED TO THE CITY OF NAPERVILLE, ILLINOIS ("CITY") AND TO THOSE PUBLIC UTILITY COMPANIES OPERATING UNDER FRANCHISE OR CONTRACT WITH THE CITY, OR OTHERWISE AUTHORIZED BY THE CITY, INCLUDING BUT NOT LIMITED TO ILLINOIS BELL TELEPHONE COMPANY DBA AT&T ILLINOIS, NICOR GAS COMPANY, AND THEIR SUCCESSORS AND ASSIGNS, OVER, UPON, UNDER AND THROUGH ALL OF THE AREAS MARKED "PUBLIC UTILITIES AND DRAINAGE EASEMENTS" OR ("PU&DE") ON THE PLAT FOR THE PERPETUAL RIGHT, PRIVILEGE AND AUTHORITY TO INSTALL, SURVEY, CONSTRUCT, RECONSTRUCT, REPAIR, INSPECT, MAINTAIN, AND OPERATE VARIOUS UTILITY TRANSMISSION AND DISTRIBUTION SYSTEMS, COMMUNITY ANTENNAE TELEVISION SYSTEMS AND INCLUDING STORM AND/OR SANITARY SEWERS, TOGETHER WITH ANY AND ALL NECESSARY MANHOLES, CATCHBASINS, CONNECTIONS, APPLIANCES AND OTHER STRUCTURES AND APPURTENANCES AS MAY BE DEEMED NECESSARY BY SAID CITY, OVER, UPON, UNDER AND THROUGH SAID INDICATED EASEMENTS, TOGETHER WITH THE RIGHT OF ACCESS ACROSS THE PROPERTY FOR NECESSARY PERSONNEL AND EQUIPMENT TO DO ANY OF THE ABOVE WORK.

THE RIGHT IS ALSO GRANTED TO TRIM OR REMOVE ANY TREES, SHRUBS OR OTHER PLANTS ON THE EASEMENT THAT INTERFERE WITH THE OPERATION OF THE SEWERS OR OTHER UTILITIES. NO PERMANENT BUILDINGS SHALL BE PLACED ON SAID EASEMENTS, BUT SAME MAY BE USED FOR GARDENS, SHRUBS, LANDSCAPING AND OTHER PURPOSES THAT DO NOT THEN OR LATER INTERFERE WITH THE AFORESAID USES OR RIGHTS. WHERE AN EASEMENT IS USED BOTH FOR SEWERS AND OTHER UTILITIES, THE OTHER UTILITY INSTALLATION SHALL BE SUBJECT TO THE ORDINANCES OF THE CITY OF NAPERVILLE.

EASEMENTS ARE HEREBY RESERVED AND GRANTED TO THE CITY OF NAPERVILLE AND OTHER GOVERNMENTAL AUTHORITIES HAVING JURISDICTION OF THE LAND SUBDIVIDED HEREBY OVER THE ENTIRE EASEMENT AREA FOR INGRESS, EGRESS AND THE PERFORMANCE OF MUNICIPAL AND OTHER GOVERNMENTAL SERVICES, INCLUDING BUT NOT LIMITED TO, WATER, STORM AND SANITARY SEWER SERVICE AND MAINTENANCE.

THERE IS HEREBY RESERVED FOR AND GRANTED TO THE CITY AN EASEMENT FOR RIGHT OF ACCESS ON, OVER, ALONG AND ACROSS THE PROPERTY DESCRIBED HEREIN FOR THE LIMITED PURPOSE OF READING, EXAMINING, INSPECTING, INSTALLING, OPERATING, MAINTAINING, EXCHANGING, REMOVING, REPAIRING, TESTING, AND/OR REPLACING CITY OWNED UTILITY EQUIPMENT AND METERS WHICH SERVE SAID PROPERTY, INCLUDING NECESSARY PERSONNEL AND EQUIPMENT TO DO ANY OF THE ABOVE WORK.

MORTGAGE CERTIFICATE

STATE OF _____ }
COUNTY OF _____ } SS

WELLS FARGO BANK, NATIONAL ASSOCIATION, AS MORTGAGEE, UNDER THE PROVISIONS OF A CERTAIN MORTGAGE DATED DECEMBER 20, A.D., 2013, AND RECORDED IN THE RECORDER'S OF DEEDS OFFICE OF DUPAGE COUNTY, ILLINOIS ON THE 29TH DAY OF JANUARY, A.D., 2014 AS DOCUMENT NO. R2014-008220 HEREBY CONSENTS TO AND APPROVES THE SUBDIVISION OF THE LAND AND THE GRANTING OF THE EASEMENT(S) DEPICTED HEREON.

DATED THIS _____ DAY OF _____, A.D. 20____

WELLS FARGO BANK, NATIONAL ASSOCIATION
MORTGAGEE NAME:

BY: _____ ATTEST: _____

ITS: _____ ITS: _____

NOTARY'S CERTIFICATE

STATE OF _____ }
COUNTY OF _____ } SS

THE UNDERSIGNED, A NOTARY PUBLIC IN THE COUNTY AND STATE AFORESAID, DO HEREBY CERTIFY THAT

(NAME) _____ (TITLE) _____

OF _____ AND (NAME) _____

(TITLE) _____ OF _____
WHO ARE PERSONALLY KNOWN TO ME TO BE THE SAME PERSONS WHOSE NAMES ARE SUBSCRIBED TO THE FOREGOING INSTRUMENT AS SUCH

(TITLE) _____ AND (TITLE) _____
RESPECTIVELY, APPEARED BEFORE ME THIS DAY IN PERSON AND ACKNOWLEDGED THAT THEY SIGNED AND DELIVERED THE SAID INSTRUMENT AS THEIR OWN FREE AND VOLUNTARY ACT AND AS THE FREE AND VOLUNTARY ACT

OF SAID _____, AS MORTGAGEE, FOR THE USES AND PURPOSES THEREIN SET FORTH.

GIVEN UNDER MY HAND AND SEAL

THIS _____ DAY OF _____, A.D. 20____.

NOTARY PUBLIC

MY COMMISSION EXPIRES

SCHOOL DISTRICT BOUNDARY STATEMENT

STATE OF ILLINOIS }
COUNTY OF DUPAGE } SS

THE UNDERSIGNED, BEING DULY SWORN, UPON HIS/HER OATH DEPOSES AND STATES AS FOLLOWS:

1. THAT WORLD MISSION SOCIETY CHURCH OF GOD IS THE OWNER OF THE PROPERTY LEGALLY DESCRIBED ON THIS PLAT OF SUBDIVISION, WHICH HAS BEEN SUBMITTED TO THE CITY OF NAPERVILLE FOR APPROVAL, WHICH LEGAL DESCRIPTION IS INCORPORATED HEREIN BY REFERENCE; AND
2. TO THE BEST OF THE OWNERS' KNOWLEDGE, THE SCHOOL DISTRICT IN WHICH TRACT, PARCEL, LOT OR BLOCK OF THE PROPOSED SUBDIVISION LIES IS:

INDIAN PRAIRIE SCHOOL DISTRICT 204
780 SHORELINE DRIVE
AURORA, ILLINOIS 60504

OWNER: WORLD MISSION SOCIETY CHURCH OF GOD

BY: _____ ATTEST: _____
SIGNATURE

TITLE: _____ ITS: _____
PRINT NAME

SUBSCRIBED AND SWORN BEFORE ME THIS _____ DAY OF _____, 20____
DATE MONTH

NOTARY PUBLIC

CITY TREASURER'S CERTIFICATE

STATE OF ILLINOIS }
COUNTY OF DUPAGE } SS

I, TREASURER FOR THE CITY OF NAPERVILLE, ILLINOIS, DO HEREBY CERTIFY THAT THERE ARE NO DELINQUENT OR UNPAID CURRENT OR FORFEITED SPECIAL ASSESSMENTS, OR ANY DEFERRED INSTALLMENTS THEREOF THAT HAVE BEEN APPORTIONED AGAINST THE TRACT OF LAND INCLUDED IN THE ANNEXED PLAT.

DATED AT NAPERVILLE, ILLINOIS, THIS _____ DAY OF _____, 20____

CITY TREASURER/DIRECTOR, FINANCE DEPARTMENT

DUPAGE COUNTY CLERK'S CERTIFICATE

STATE OF ILLINOIS }
COUNTY OF DUPAGE } SS

I, _____, COUNTY CLERK OF DUPAGE COUNTY, ILLINOIS, DO HEREBY CERTIFY THAT THERE ARE NO DELINQUENT GENERAL TAXES, NO UNPAID CURRENT TAXES, NO UNPAID FORFEITED TAXES, AND NO REDEEMABLE TAX SALES AGAINST ANY OF THE LAND INCLUDED IN THE ANNEXED PLAT.

I FURTHER CERTIFY THAT I HAVE RECEIVED ALL STATUTORY FEES IN CONNECTION WITH THE ANNEXED PLAT.

GIVEN UNDER MY HAND AND SEAL OF THE COUNTY CLERK AT WHEATON, ILLINOIS,

THIS _____ DAY OF _____, A.D., 20____.

COUNTY CLERK

DUPAGE COUNTY RECORDER'S CERTIFICATE

STATE OF ILLINOIS }
COUNTY OF DUPAGE } SS

THIS INSTRUMENT _____ WAS FILED FOR RECORD

IN THE RECORDER'S OFFICE OF DUPAGE COUNTY, ILLINOIS

ON THE _____ DAY OF _____, 20____.

AT _____ O'CLOCK ____M.

RECORDER OF DEEDS

SURFACE WATER STATEMENT

STATE OF ILLINOIS }
COUNTY OF DUPAGE } SS

TO THE BEST OF OUR KNOWLEDGE AND BELIEF THE DRAINAGE OF SURFACE WATERS WILL NOT BE CHANGED BY THE CONSTRUCTION OF THIS SUBDIVISION OR ANY PART THEREOF, OR, THAT IF SUCH SURFACE WATER DRAINAGE WILL BE CHANGED, REASONABLE PROVISION HAS BEEN MADE FOR COLLECTION AND DIVERSION OF SUCH SURFACE WATERS INTO PUBLIC AREAS, OR DRAINS WHICH THE SUBDIVIDER HAS A RIGHT TO USE, AND THAT SUCH SURFACE WATERS WILL BE PLANNED FOR IN ACCORDANCE WITH GENERALLY ACCEPTED ENGINEERING PRACTICES SO AS TO REDUCE THE LIKELIHOOD OF DAMAGE TO THE ADJOINING PROPERTY BECAUSE OF THE CONSTRUCTION OF THE SUBDIVISION.

DATED THIS _____ DAY OF _____, 20____.

ILLINOIS LICENSED PROFESSIONAL ENGINEER NO. 46225
LICENSE VALID THROUGH NOVEMBER 30, 2017

OWNER: _____

BY: _____ ATTEST: _____
SIGNATURE SIGNATURE

TITLE: _____ TITLE: _____
PRINT NAME PRINT TITLE

LAND SURVEYOR AUTHORIZATION TO RECORD PLAT

STATE OF ILLINOIS }
COUNTY OF DUPAGE } SS

THIS IS TO STATE THAT DOUGLAS R. McCLINTIC AN ILLINOIS PROFESSIONAL LAND SURVEYOR, BEING THE SAME LAND SURVEYOR WHO PREPARED AND CERTIFIED THE PLAT OF SUBDIVISION HEREON DRAWN, TITLED WORLD MISSION SOCIETY CHURCH OF GOD, DO HEREBY AUTHORIZE THE CITY OF NAPERVILLE CITY CLERK OR AN EMPLOYEE OF THE CITY CLERK'S OFFICE TO PRESENT SAID PLAT OF SUBDIVISION TO THE DUPAGE COUNTY RECORDER OF DEEDS TO BE RECORDED.

GIVEN UNDER MY HAND AND SEAL THIS _____ DAY OF

_____, 20____.

ILLINOIS PROFESSIONAL LAND SURVEYOR NO. 035-002992
LICENSE VALID THROUGH NOVEMBER 30, 2018

SURVEYOR'S CERTIFICATE

STATE OF ILLINOIS }
COUNTY OF DUPAGE } SS

I, DOUGLAS R. McCLINTIC, AN ILLINOIS LICENSED PROFESSIONAL LAND SURVEYOR, HEREBY CERTIFY THAT I HAVE SURVEYED AND SUBDIVIDED THE FOLLOWING DESCRIBED PROPERTY AND THAT THIS PLAT IS A TRUE AND CORRECT REPRESENTATION THEREOF. ALL DIMENSIONS ARE GIVEN IN FEET AND DECIMALS THEREOF.

LOTS 25, 26, 27, 28, 29, 30, 31 AND 32 IN AERO ESTATES, BEING A SUBDIVISION OF PART OF NORTHWEST 1/4 OF SECTION 34, TOWNSHIP 38 NORTH, RANGE 9, EAST OF THE THIRD PRINCIPAL MERIDIAN, ACCORDING TO THE PLAT THEREOF RECORDED MAY 17, 1966 AS DOCUMENT 800786, (EXCEPTING THEREFROM THAT PART DESCRIBED AS FOLLOWS:

BEGINNING AT THE SOUTHWEST CORNER OF LOT 25 AFORESAID; THENCE ON AN ASSUMED BEARING OF NORTH 00 DEGREES 14 MINUTES 01 SECOND EAST ALONG THE WEST LINE OF LOTS 25, 26, 27 AND 28, A DISTANCE OF 400.00 FEET TO THE NORTHWEST CORNER OF LOT 28; THENCE NORTH 88 DEGREES 56 MINUTES 55 SECONDS EAST ALONG THE NORTH LINE OF LOT 28; A DISTANCE OF 46.38 FEET; THENCE SOUTH 38 DEGREES 59 MINUTES 28 SECONDS WEST 32.97 FEET; THENCE SOUTH 01 DEGREE 43 MINUTES 11 SECONDS WEST, 375.09 FEET TO THE SOUTH LINE OF LOT 25; THENCE SOUTH 88 DEGREES 55 MINUTES 47 SECONDS WEST ALONG SAID SOUTH LINE, 16.01 FEET TO THE POINT OF BEGINNING), IN DUPAGE COUNTY, ILLINOIS.

I, FURTHER CERTIFY THAT THE PROPERTY SHOWN ON THE PLAT HEREON DRAWN IS SITUATED WITHIN THE CORPORATE LIMITS OF THE CITY OF NAPERVILLE, WHICH HAS ADOPTED AN OFFICIAL COMPREHENSIVE PLAN AND IS EXERCISING THE SPECIAL POWERS AUTHORIZED BY THE STATE OF ILLINOIS ACCORDING TO 65 ILCS 5/11-12-6, AS HERETOFORE AND HEREAFTER AMENDED AND THAT SAID SUBDIVISION IS NOT WITHIN A SPECIAL FLOOD HAZARD AREA AS IDENTIFIED BY THE FEDERAL EMERGENCY MANAGEMENT AGENCY MAP NUMBER 17043C0708H, DATED DECEMBER 16, 2004.

THIS PLAT HAS BEEN PREPARED BY ROAKE AND ASSOCIATES, INC., ILLINOIS LICENSED PROFESSIONAL DESIGN FIRM NO. 807, LICENSE EXPIRES APRIL 30, 2019, UNDER MY PERSONAL DIRECTION FOR THE EXCLUSIVE USE OF THE CLIENT NOTED HEREON.

GIVEN UNDER MY HAND AND SEAL THIS _____ DAY OF _____, 20____.

ILLINOIS LICENSED PROFESSIONAL LAND SURVEYOR NO. 035-002992
LICENSE VALID THROUGH NOVEMBER 30, 2018



PREPARED FOR:
BEST BUY CARPET AND GRANITE
585 SOUTH ROUTE 59
AURORA, ILLINOIS 60540
TEL. (630) 417-9162
TEL. (630) 686-2240

NO.		DATE	REVISIONS
1	10/11/17	REV. PER CITY RVW (DATED 9/15/17)	DESCRIPTION
2	10/10/17	NO REVISION THIS SHEET	

WORLD MISSION SOCIETY CHURCH OF GOD

PRELIMINARY/ FINAL PLAT OF SUBDIVISION

DRN./CKD. BY: SRH/DRM	FILE: 8381PS-CHURCH	FLD. BK./PG.: 263/76-78	SHEET NO. 2 OF 2
SCALE: NONE	DATE: 08/21/17	JOB NO.: 838.001	