

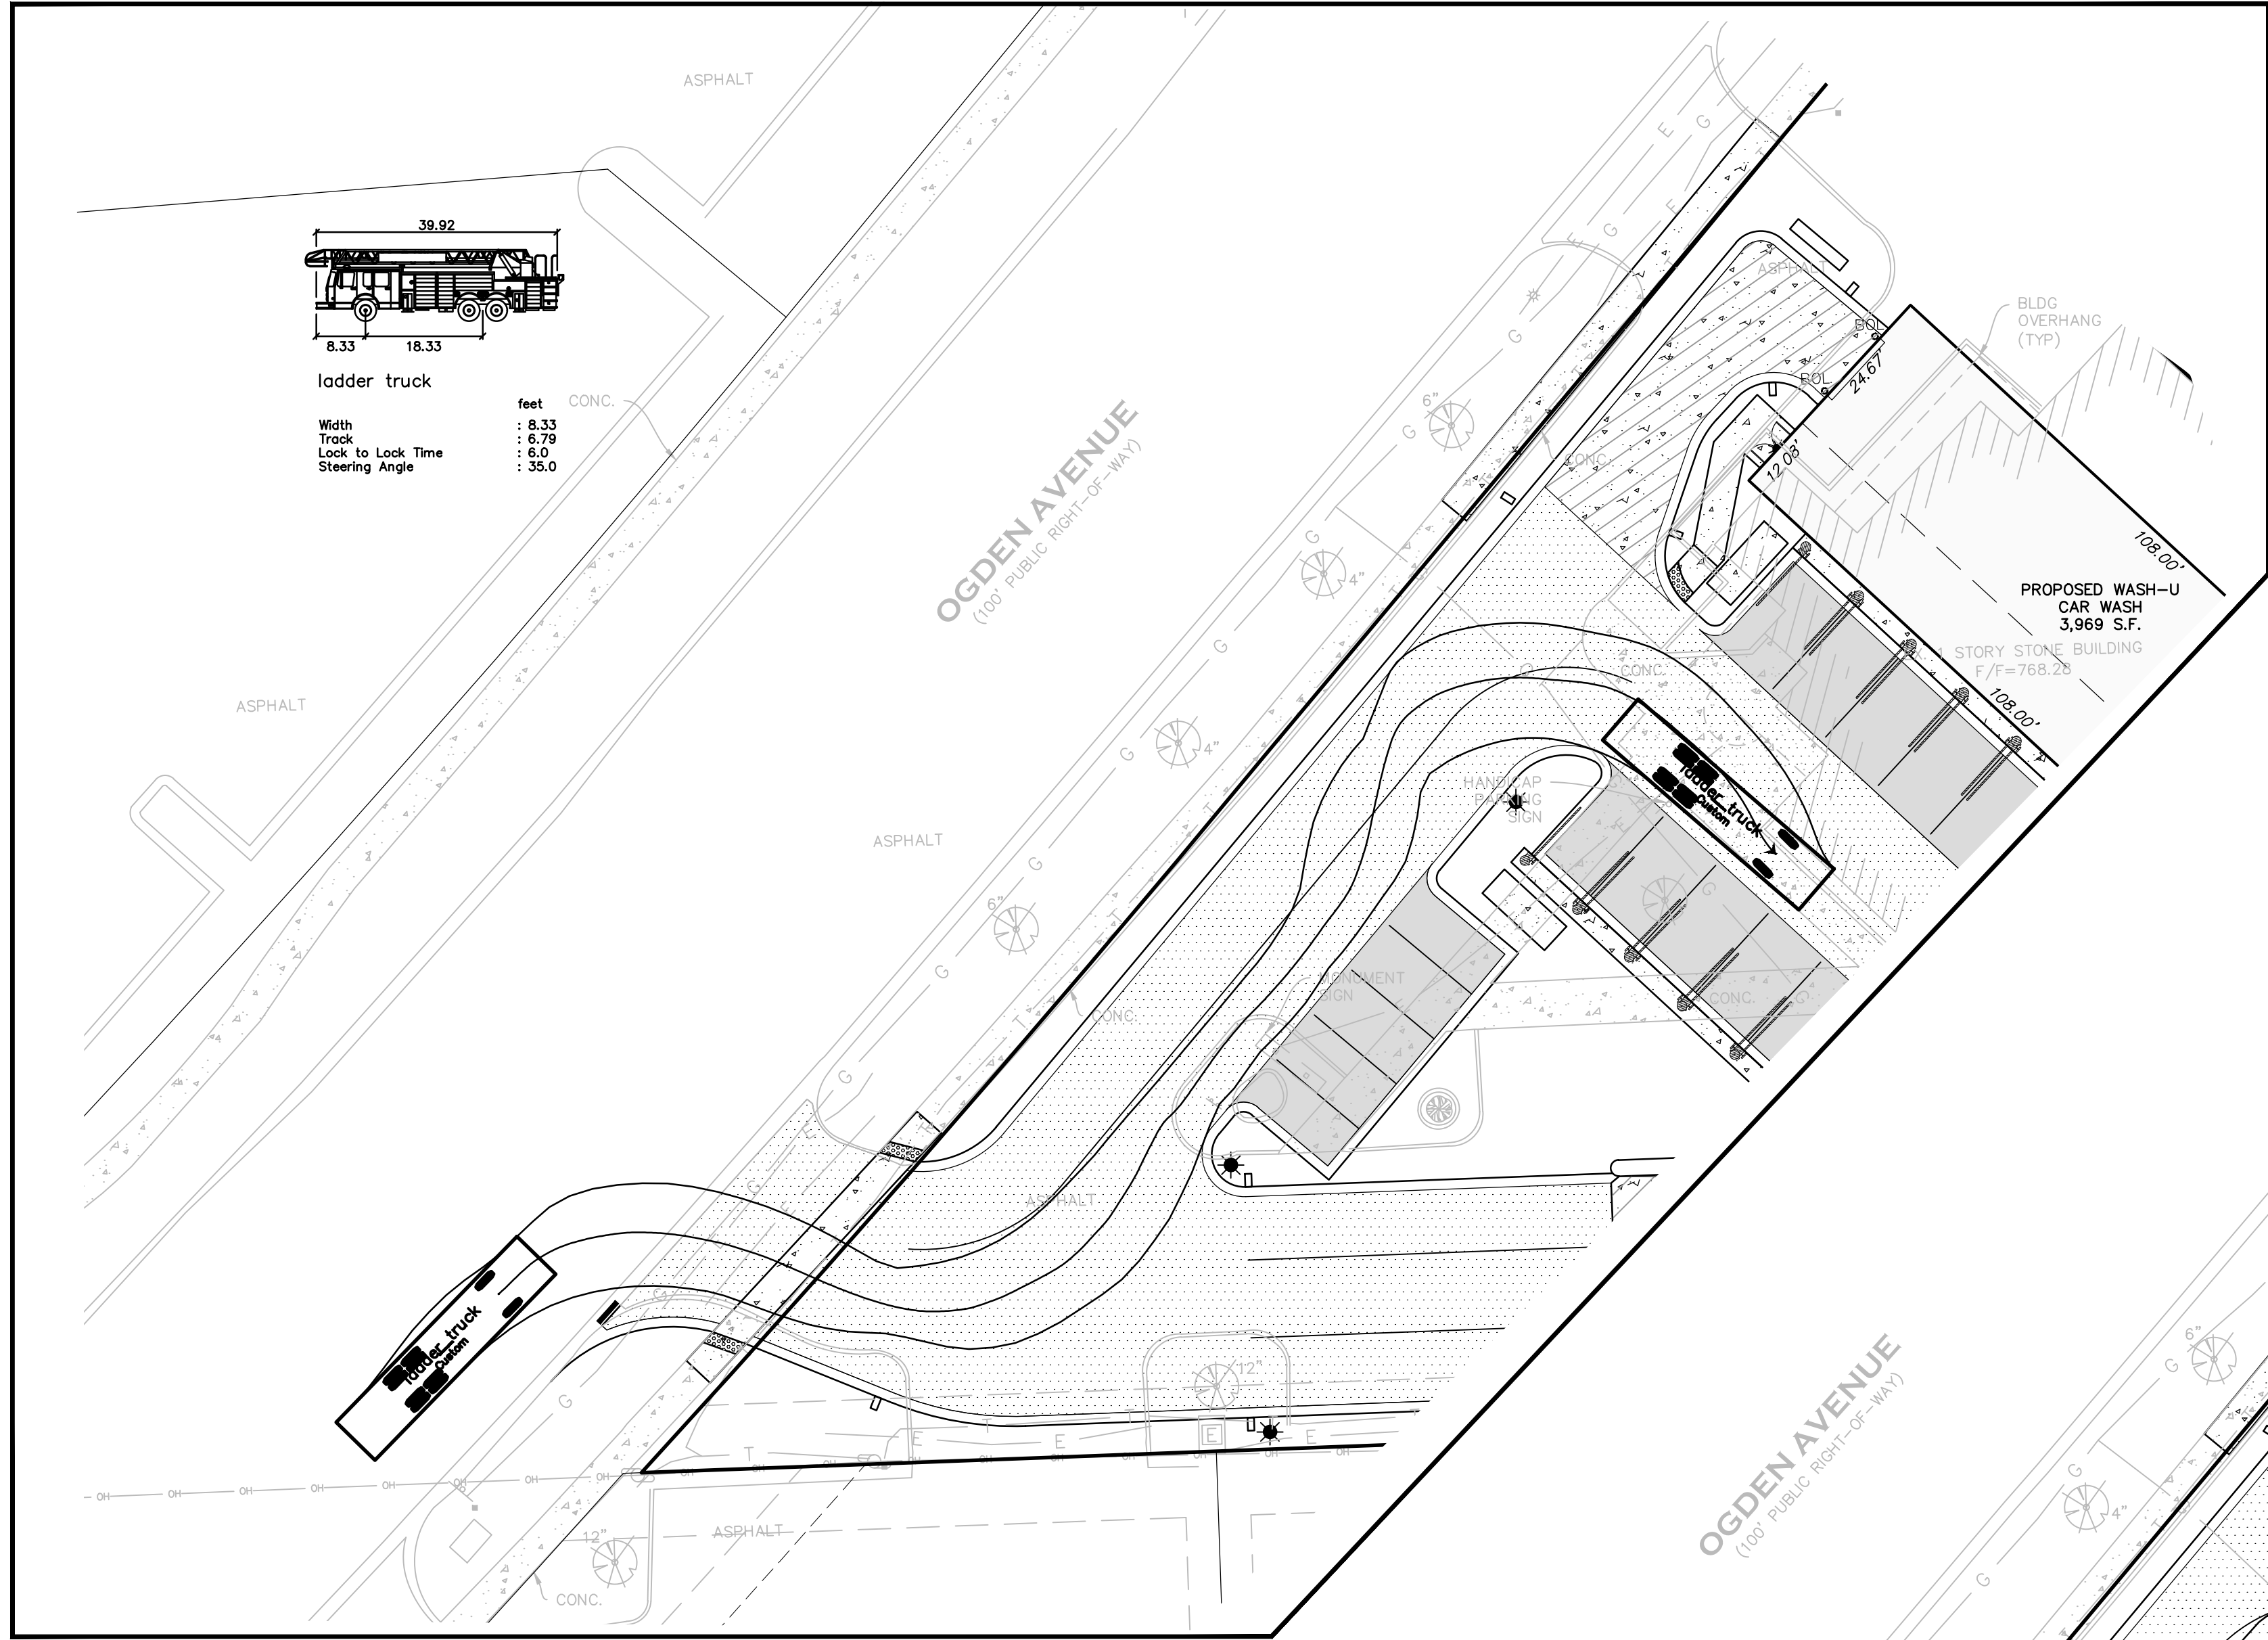
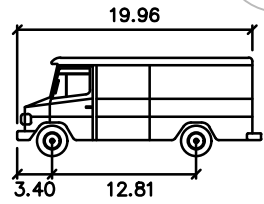


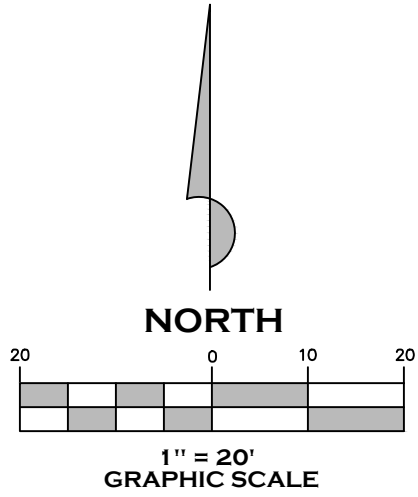

FIRE TRUCK ENTRANCE

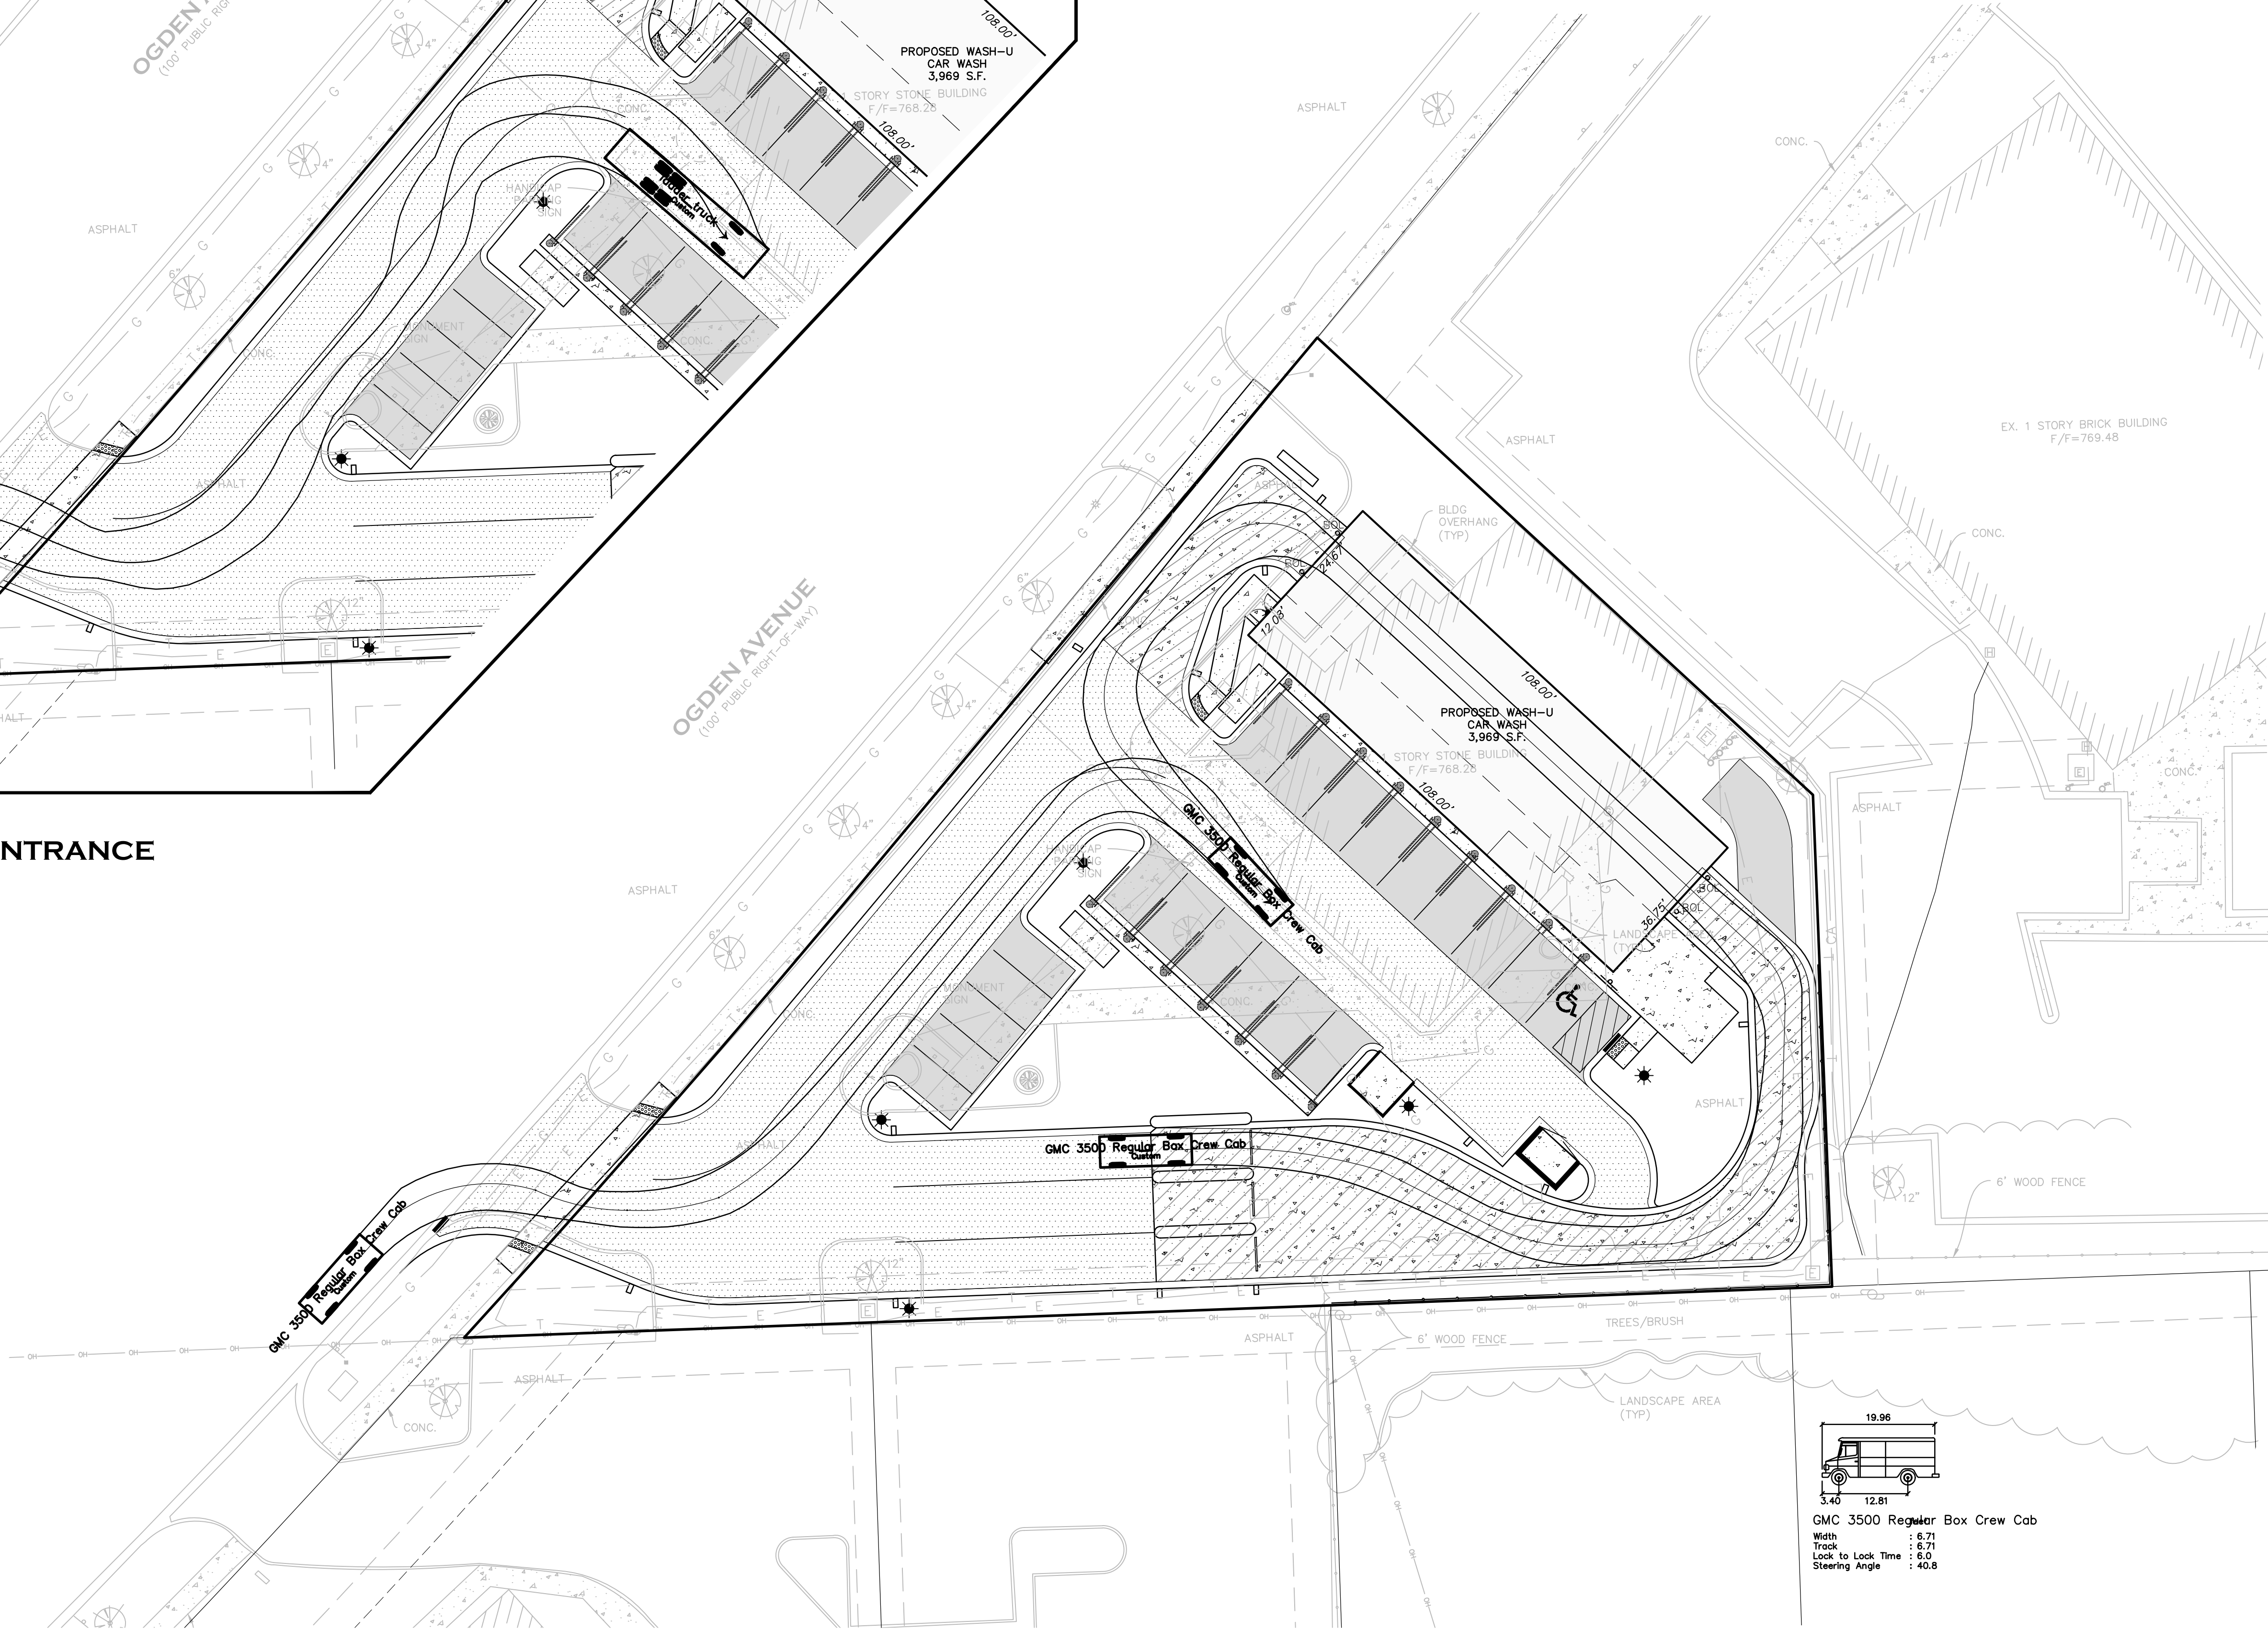

GMC 3500 Regular Box Crew Cab
Width : 6.71
Track : 6.71
Lock to Lock Time : 6.0
Steering Angle : 40.8

DATE: 08-28-2018

DESCRIPTION: ISSUED FOR REVIEW

MeritCorp
ENGINEERING - PLANNING - SURVEYING - ENVIRONMENTAL

3697 Darlene Ct.
Aurora, IL 60504
Office 847.496.4170
www.meritcorp.com

50 North Brockway, Suite 3-9
Palatine, IL 60067
Office 847.496.4170
Lic. No. 184-005860

WASH-U NAPERVILLE
1150 E OGDEN AVE
NAPERVILLE, ILLINOIS

AUTOTURN EXHIBIT

PROJECT NO. M18085

DRAWN BY: YL

CHECKED BY: TDR

SHEET NO. 1 / 1