

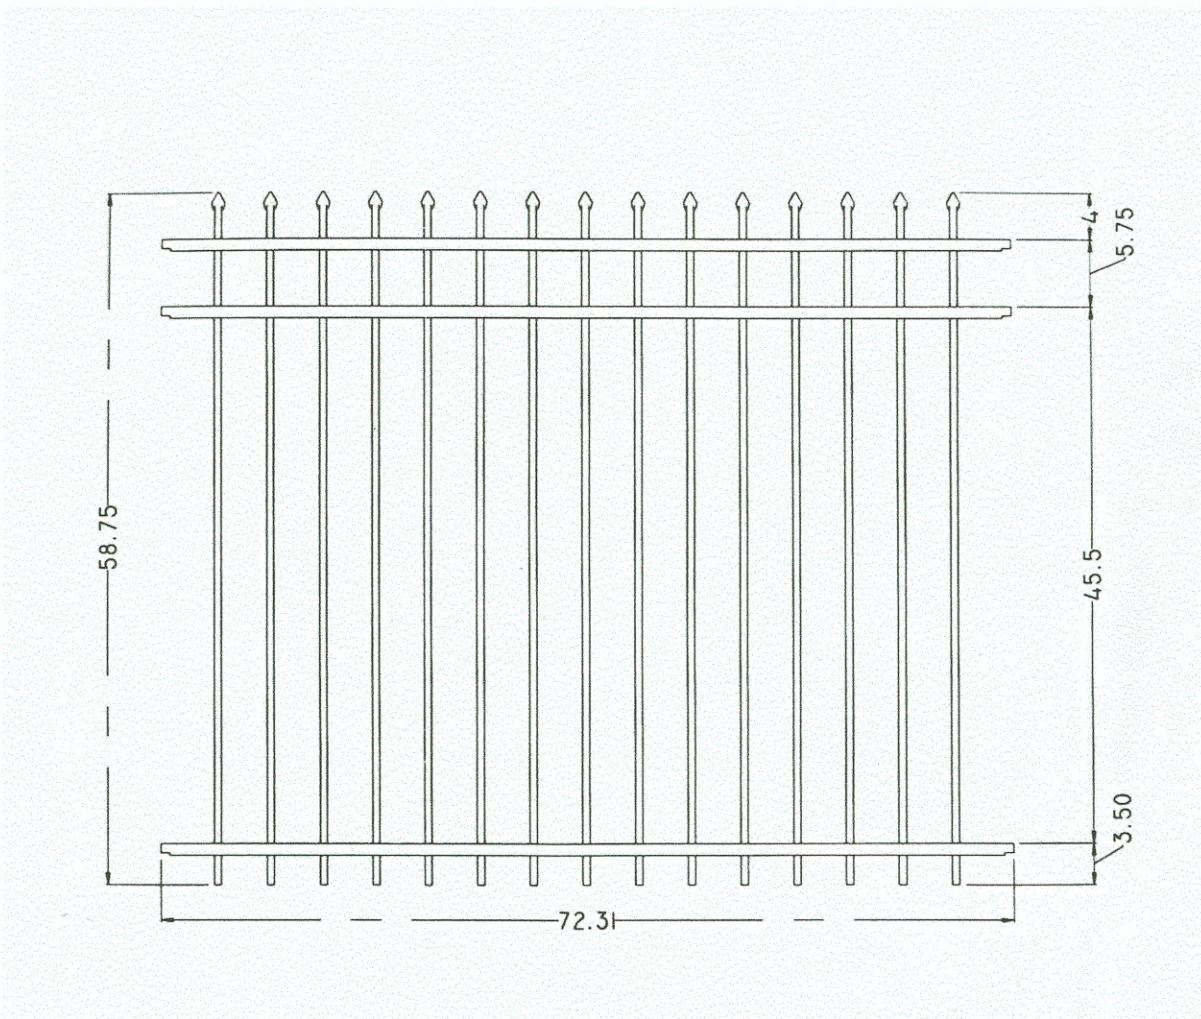


PIN: 07-10-100-002

LOT 1 OF ISKCON TEMPLE SUBDIVISION OF PART OF SECTION 10, TOWNSHIP 38 NORTH, RANGE 9 EAST OF THE THIRD PRINCIPAL MERIDIAN, RECORDED AS DOCUMENT NO R2018-075906 ON AUGUST 14, 2018 IN DUPAGE COUNTY, ILLINOIS.

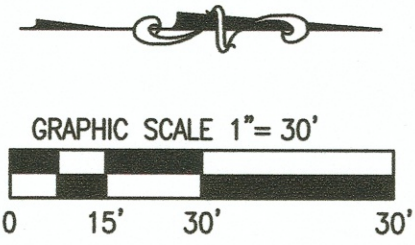

FENCE ALONG MCDOWELL ROAD

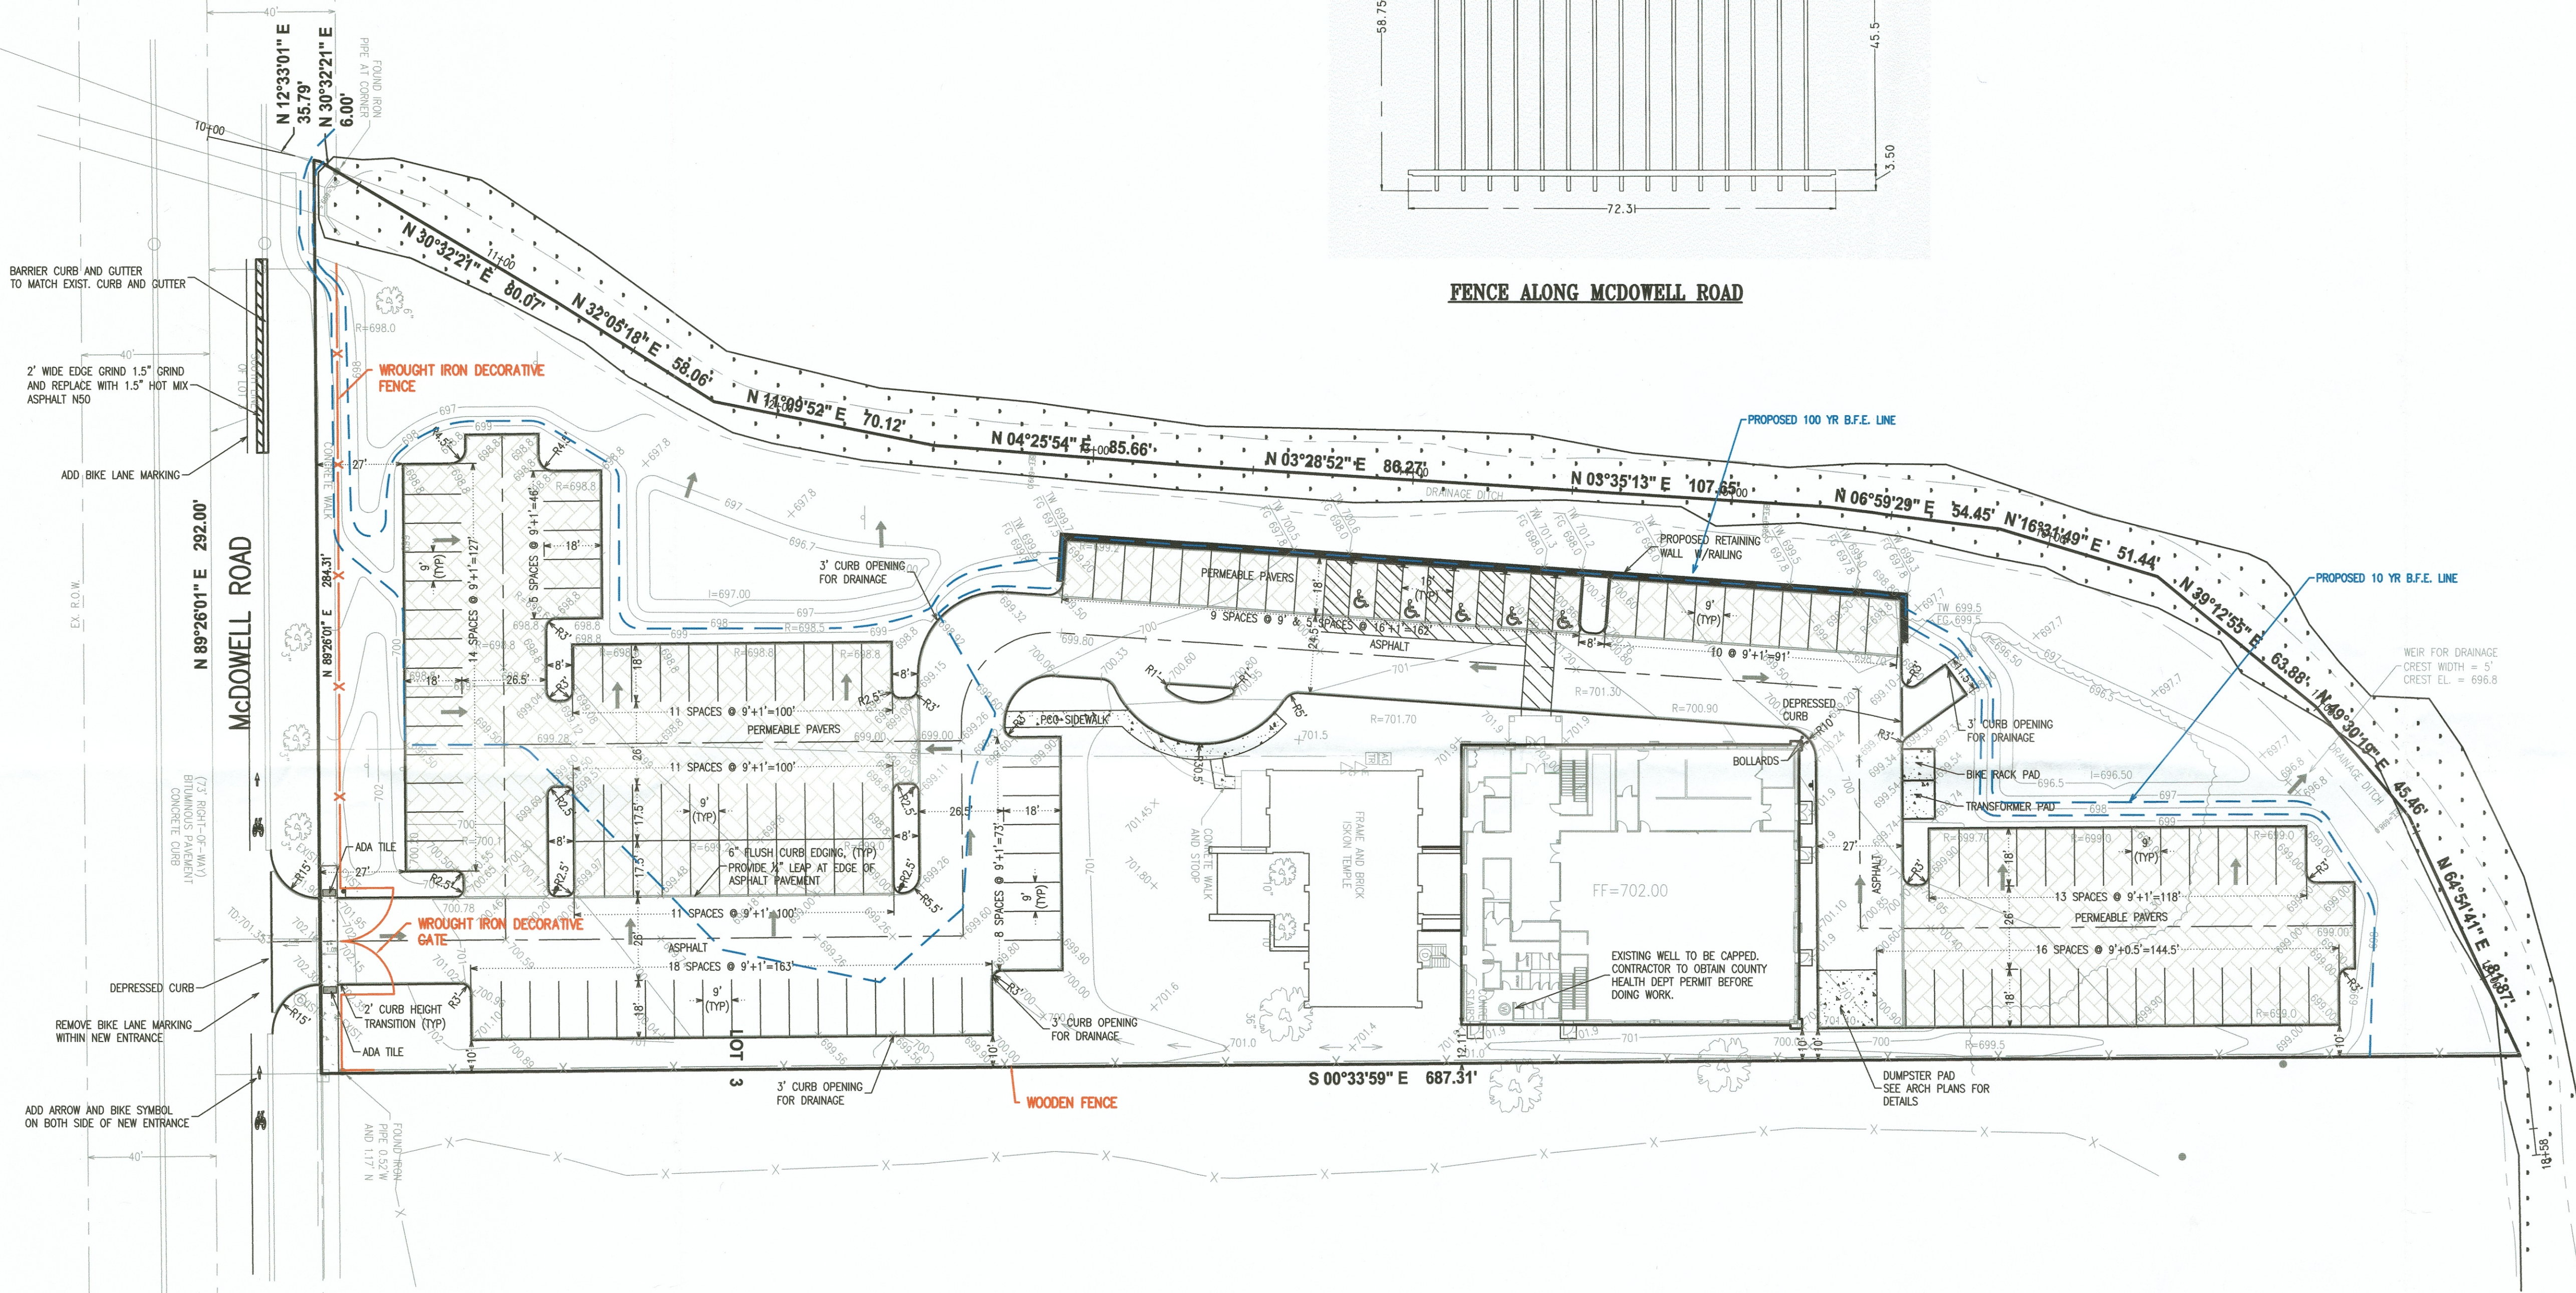

AUTHORIZED
BY: LCH-2CE
MAR 18 2019
SM 2019-0006
SWP # 19-25-0002/T61075
DUPAGE CO. - ECONOMIC DEVELOPMENT & PLANNING-ENVIRONMENTAL CONCERNS

2-1-19
DATE
TANOR P. PATEL
REGISTERED PROFESSIONAL
ENGINEER OF ILLINOIS
ILLINOIS REGISTRATION NO.: 062-049673
EXPIRATION DATE: 11/30/2019
PROFESSIONAL DESIGN FIRM NO.: 184-007386
EXPIRATION DATE: 4/30/2019
THESE PLANS OR ANY PART THEREOF SHALL BE CONSIDERED VOID WITHOUT THE SIGNATURE, SEAL, AND EXPIRATION DATE OF SEAL OF THE ENGINEER

ADVANTAGE
CONSULTING ENGINEERS
80 MAIN STREET - SUITE 17 - LEWONT, ILLINOIS 60439
847-280-4758

FENCE PLAN
ISKCON TEMPLE EXPANSION
NAPERVILLE, IL

ISKCON TEMPLE OF
GREATER CHICAGO
1505 McDOWELL ROAD
NAPERVILLE, IL 60563
(630)-608-0209

FEBRUARY 01, 2019
JOB: 17-057

SHEET:
FNC-1
1 OF 1