

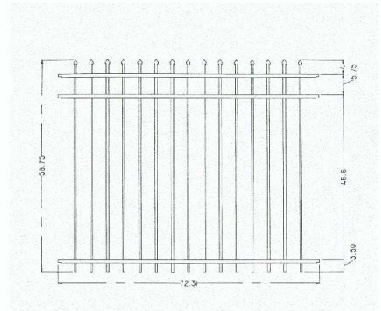


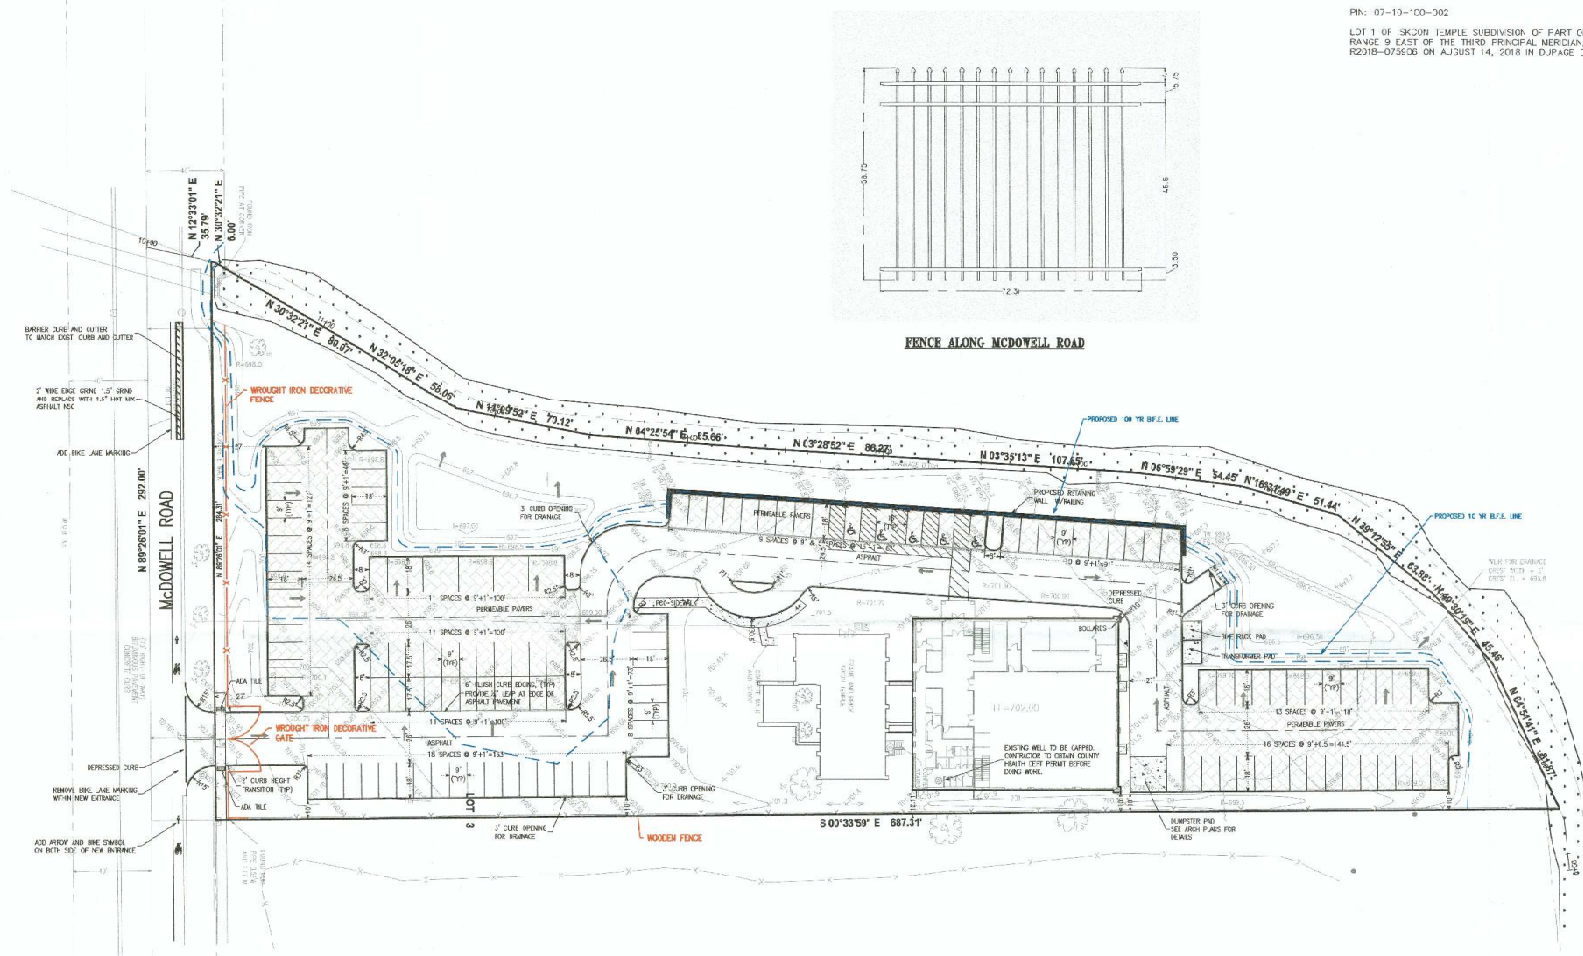

PR: 07-10-00-000
 LOT 1 OF SKCON TEMPLE SUBDIVISION OF PART OF SECTION 10, TOWNSHIP 38 NORTH,
 RANGE 9 EAST OF THE THIRD PRINCIPAL MERIDIAN, RECORDED AS DOCUMENT NO.
 R22018-075603 ON AUGUST 14, 2018 IN DUNDE COUNTY, ILLINOIS

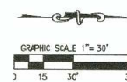

DATE	
NO.	
REVISION	

ADVANTAGE
 CONSULTING ENGINEERS
 80 MAIN STREET, SUITE 17, LEWISTOWN, ILLINOIS 62450
 (618) 300-1750

FENCE PLAN
ISKCON TEMPLE EXPANSION
NAPERVILLE, IL

ISKCON TEMPLE OF
GREATER CHICAGO
 1505 MCDOWELL ROAD
 NAPERVILLE, IL 60563
 (630) 608-0200

AUTHORIZED
 BY: LCH-2CE
 MAR 16 2019
 53-1091-0200
 5277 19-05-0001/176175
 PROJECT NO. 1505MCDOWELLROADSHEET A
 PLANNING, ENGINEERING, CONSULTING

PROJECT: TEMPLE OF GREATER CHICAGO
 DRAWN BY: LCH-2CE
 CHECKED BY: LCH-2CE
 DATE: 12-19
 PROJECT NO.: 1505MCDOWELLROADSHEET A
 DRAWING NO.: 1505MCDOWELLROADSHEET A
 EXPIRATION DATE: 12/31/2019
 THESE PLANS OR ANY PART THEREOF SHALL BE VOIDED WITHOUT THE SIGNATURE, SEAL, AND EXPIRATION DATE OF SEAL OF THE ENGINEER



FEbruary 01 2019
 17-027
 SHEET:
FNC-1
 1 OF 1

Copyright © 2019 Advantage Consulting Engineers, LLC

EXHIBIT B