

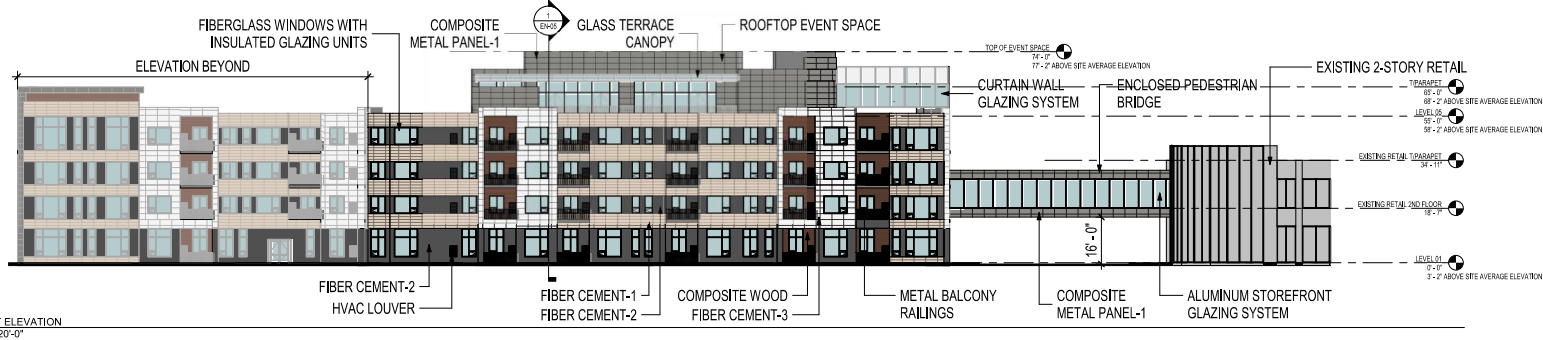
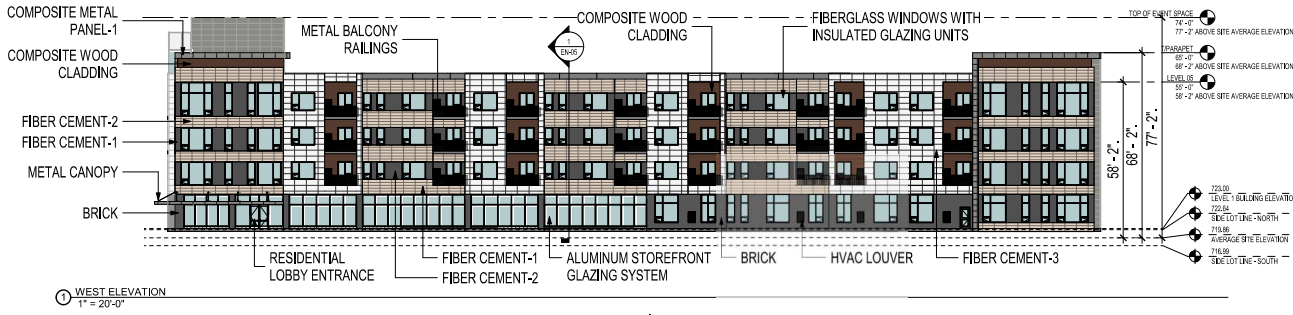


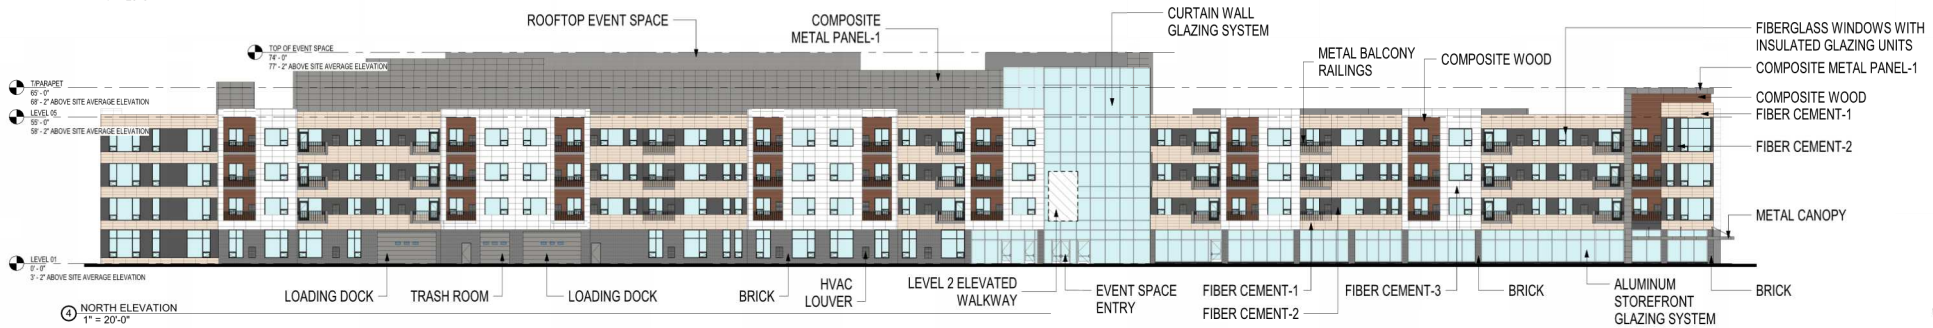

EXTERIOR WALL CALCULATIONS...		
Type	Area	Percentage of Facade

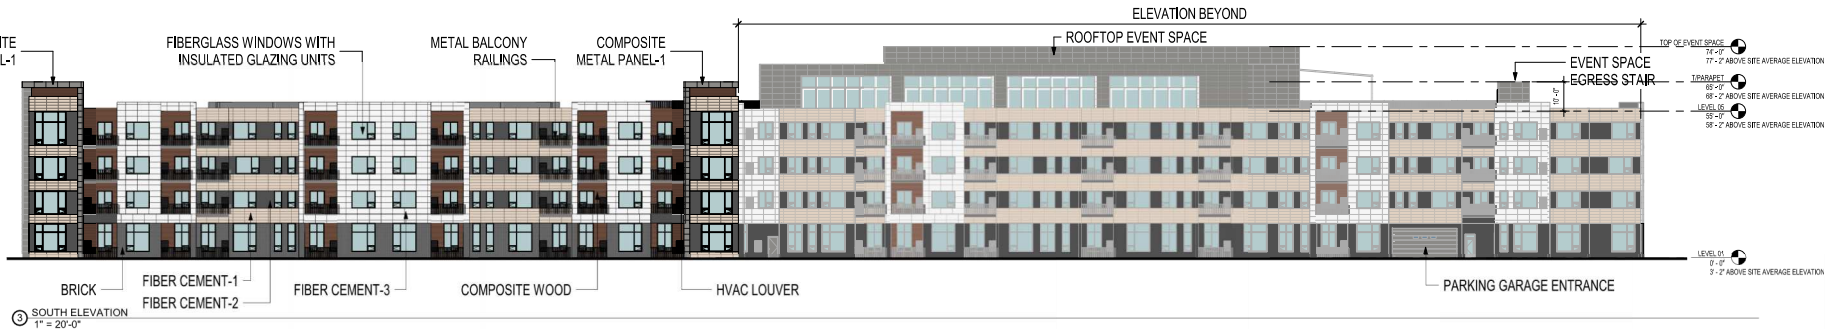

LINCOLN AT CITYGATE CENTRE
CITY PROJECT #19-1000020
NAPERVILLE, IL
05/30/2019

EXTERIOR ELEVATIONS