


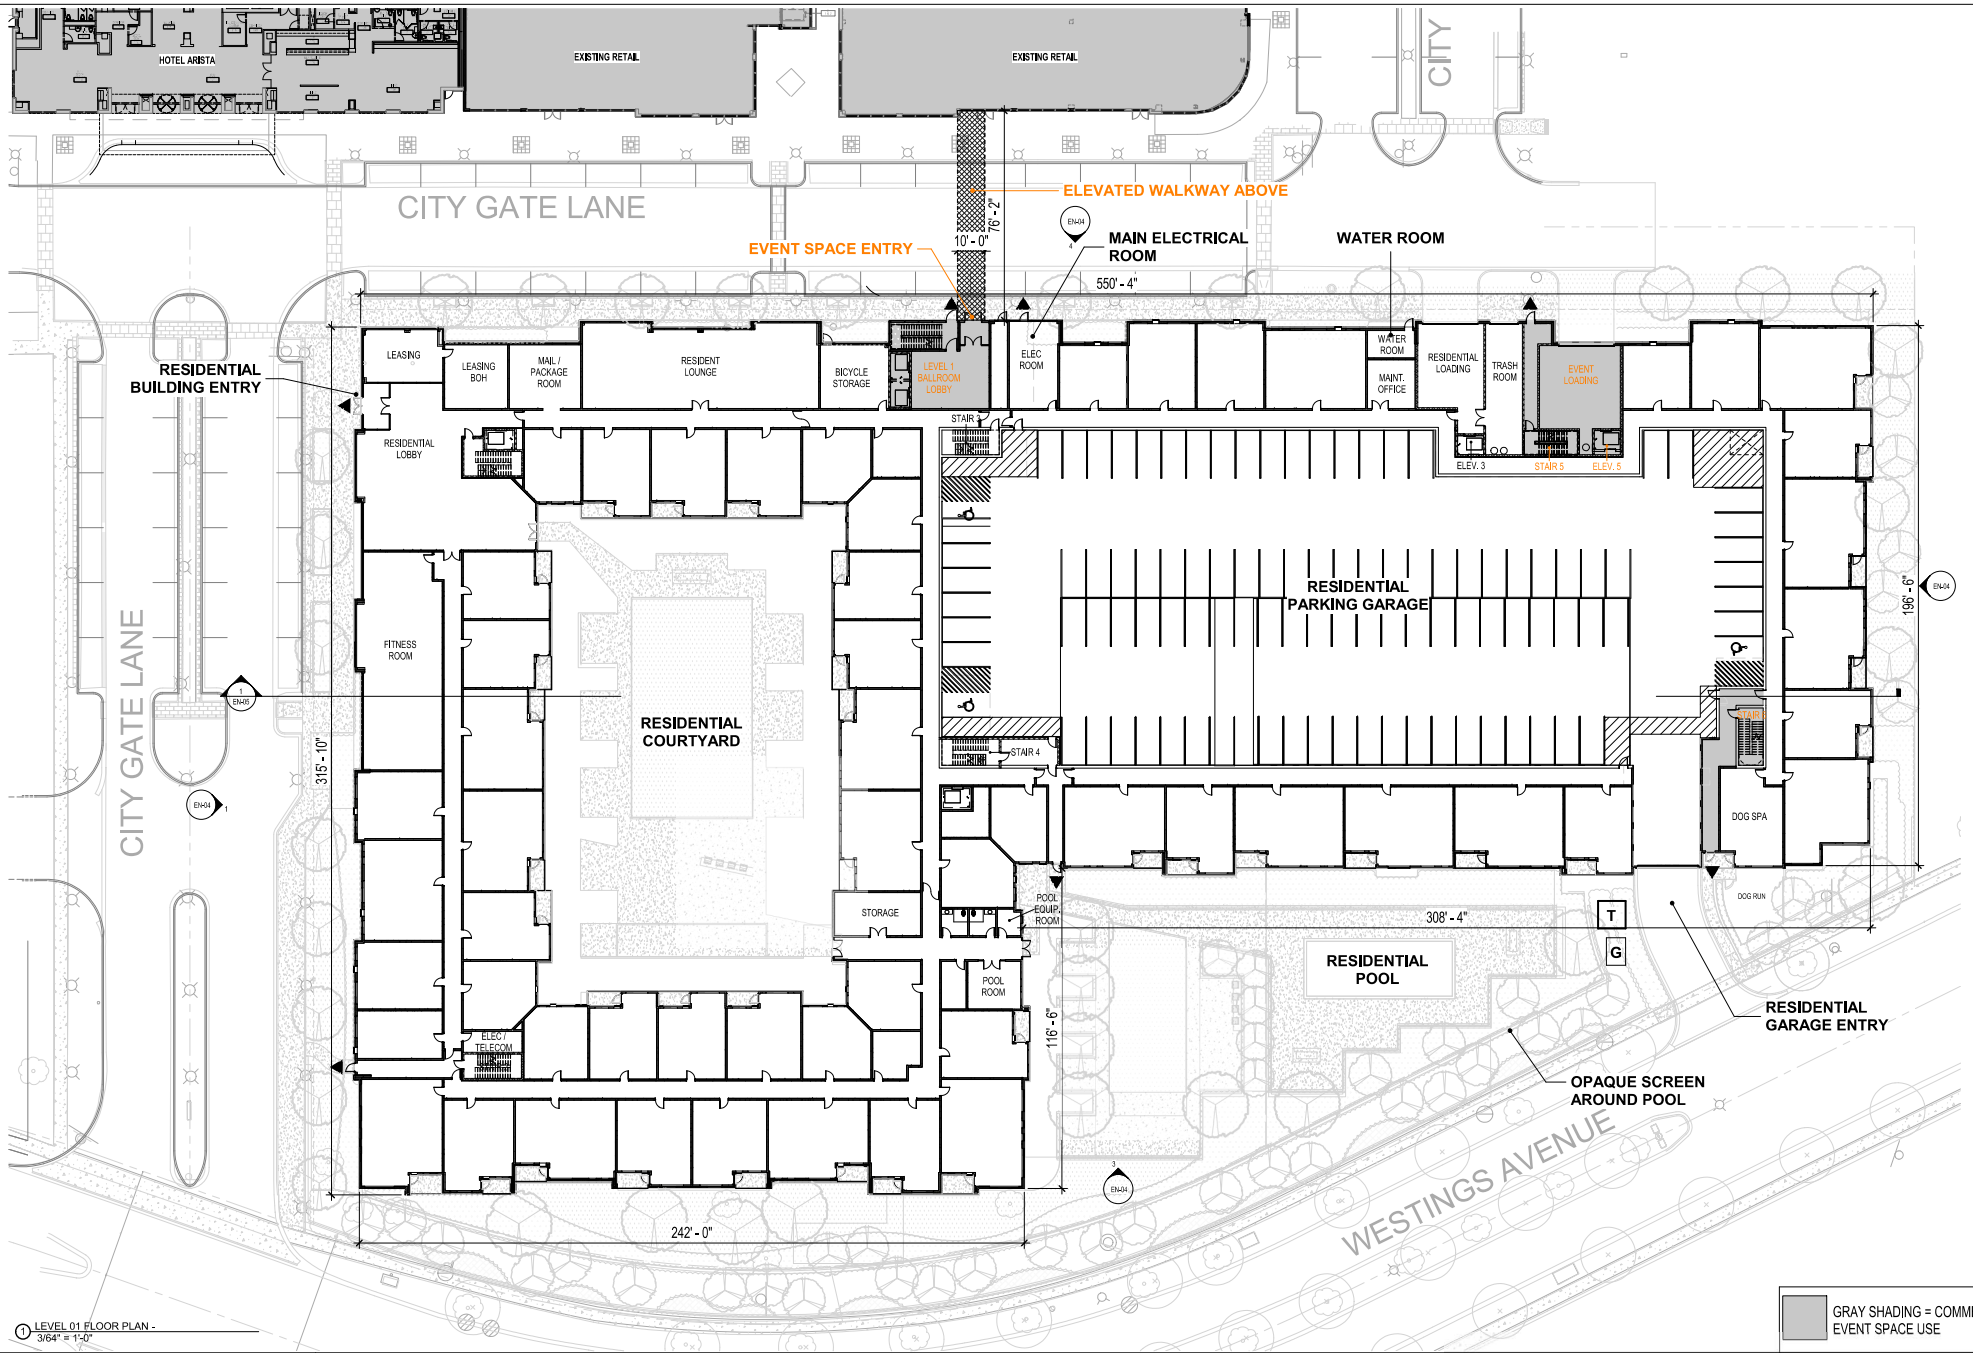

LEVEL 01 FLOOR PLAN -
3/64" = 1'-0"

LINCOLN AT CITYGATE CENTRE

CITY PROJECT #19-10000020
NAPERVILLE, IL

05/13/2019

LEVEL 1 FLOOR PLAN

GRAY SHADING = COMMERCIAL
EVENT SPACE USE