




Elevated Walkway Below

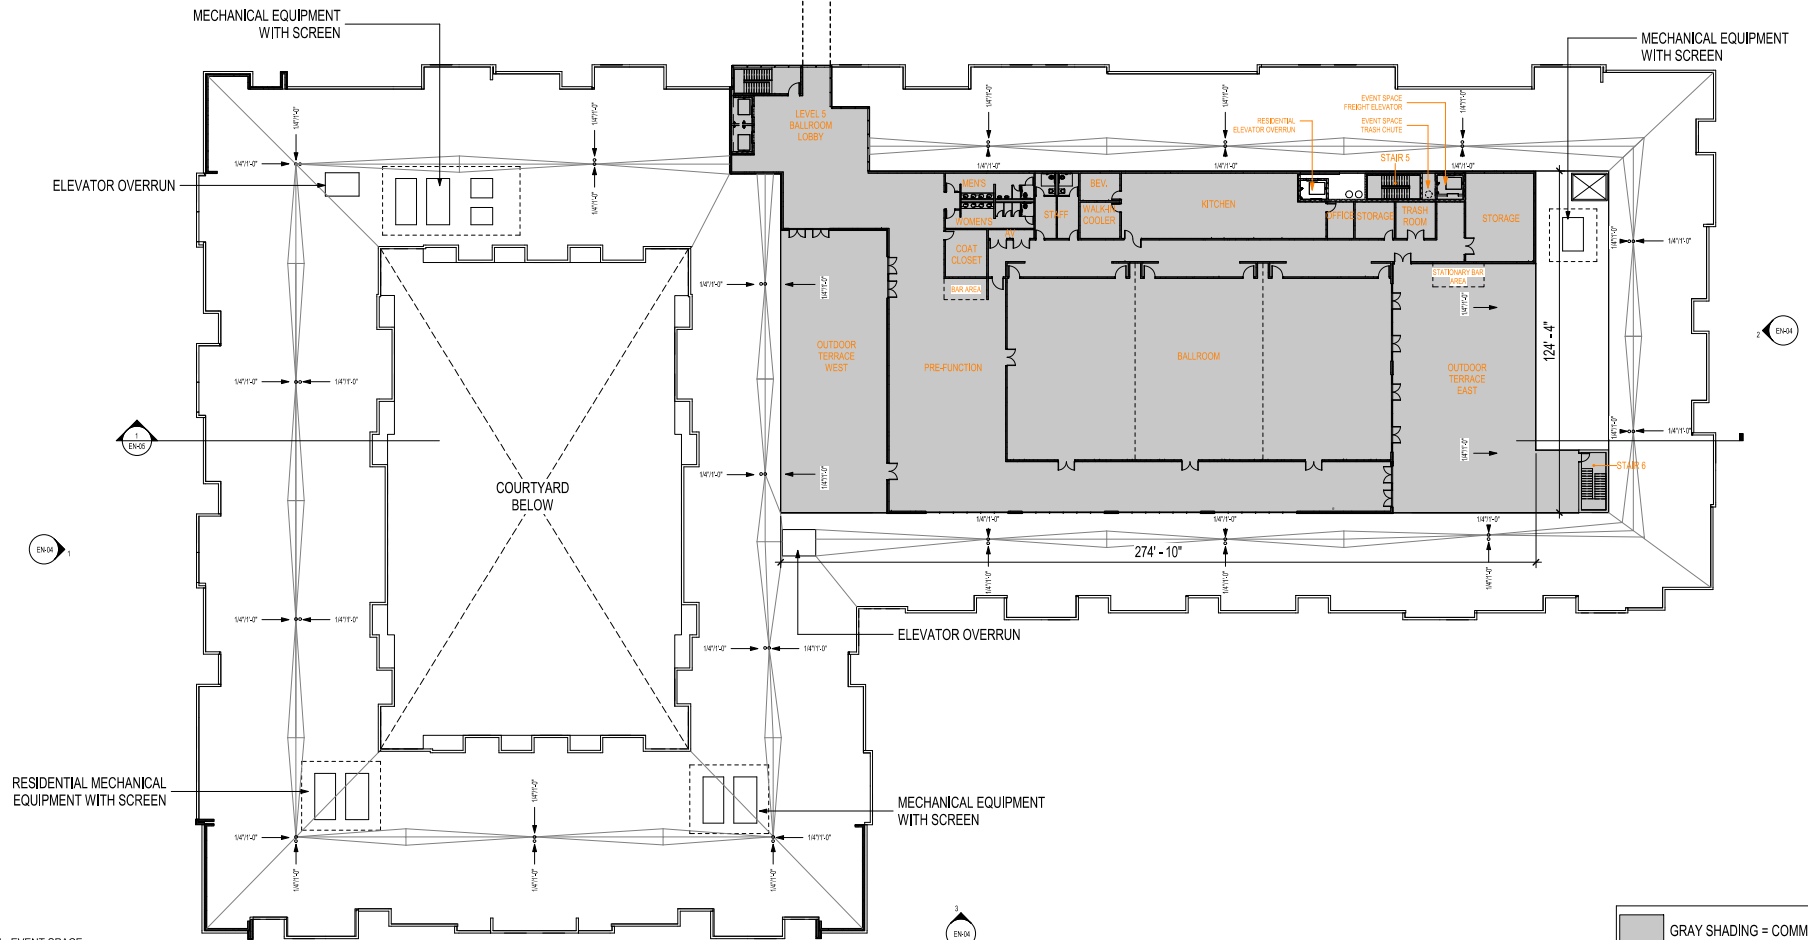

LEVEL 05 FLOOR PLAN - EVENT SPACE
3/64" = 1'-0"

LINCOLN AT CITYGATE CENTRE

CITY PROJECT #19-10000020
NAPERVILLE, IL

05/13/2019

LEVEL 5 FLOOR PLAN



Daniel Weinbach & Partners Ltd.

Kimley-Horn

LINCOLN
PROPERTY
COMPANY

CALLISONRTKL