


A.L.T.A./N.S.P.S. LAND TITLE SURVEY

EXISTING BOUNDARY INFORMATION

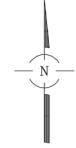


SCALE: 1" = 50'

0 50 100

BASIS OF BEARINGS:
TRUE NORTH BASED ON GEODETIC
OBSERVATION IL EAST ZONE

DRIVEWAY EASEMENT AREA
PER DOCUMENT R2007-208357
(APPROXIMATE LIMITS,
SEE DOCUMENT FOR DETAILS)

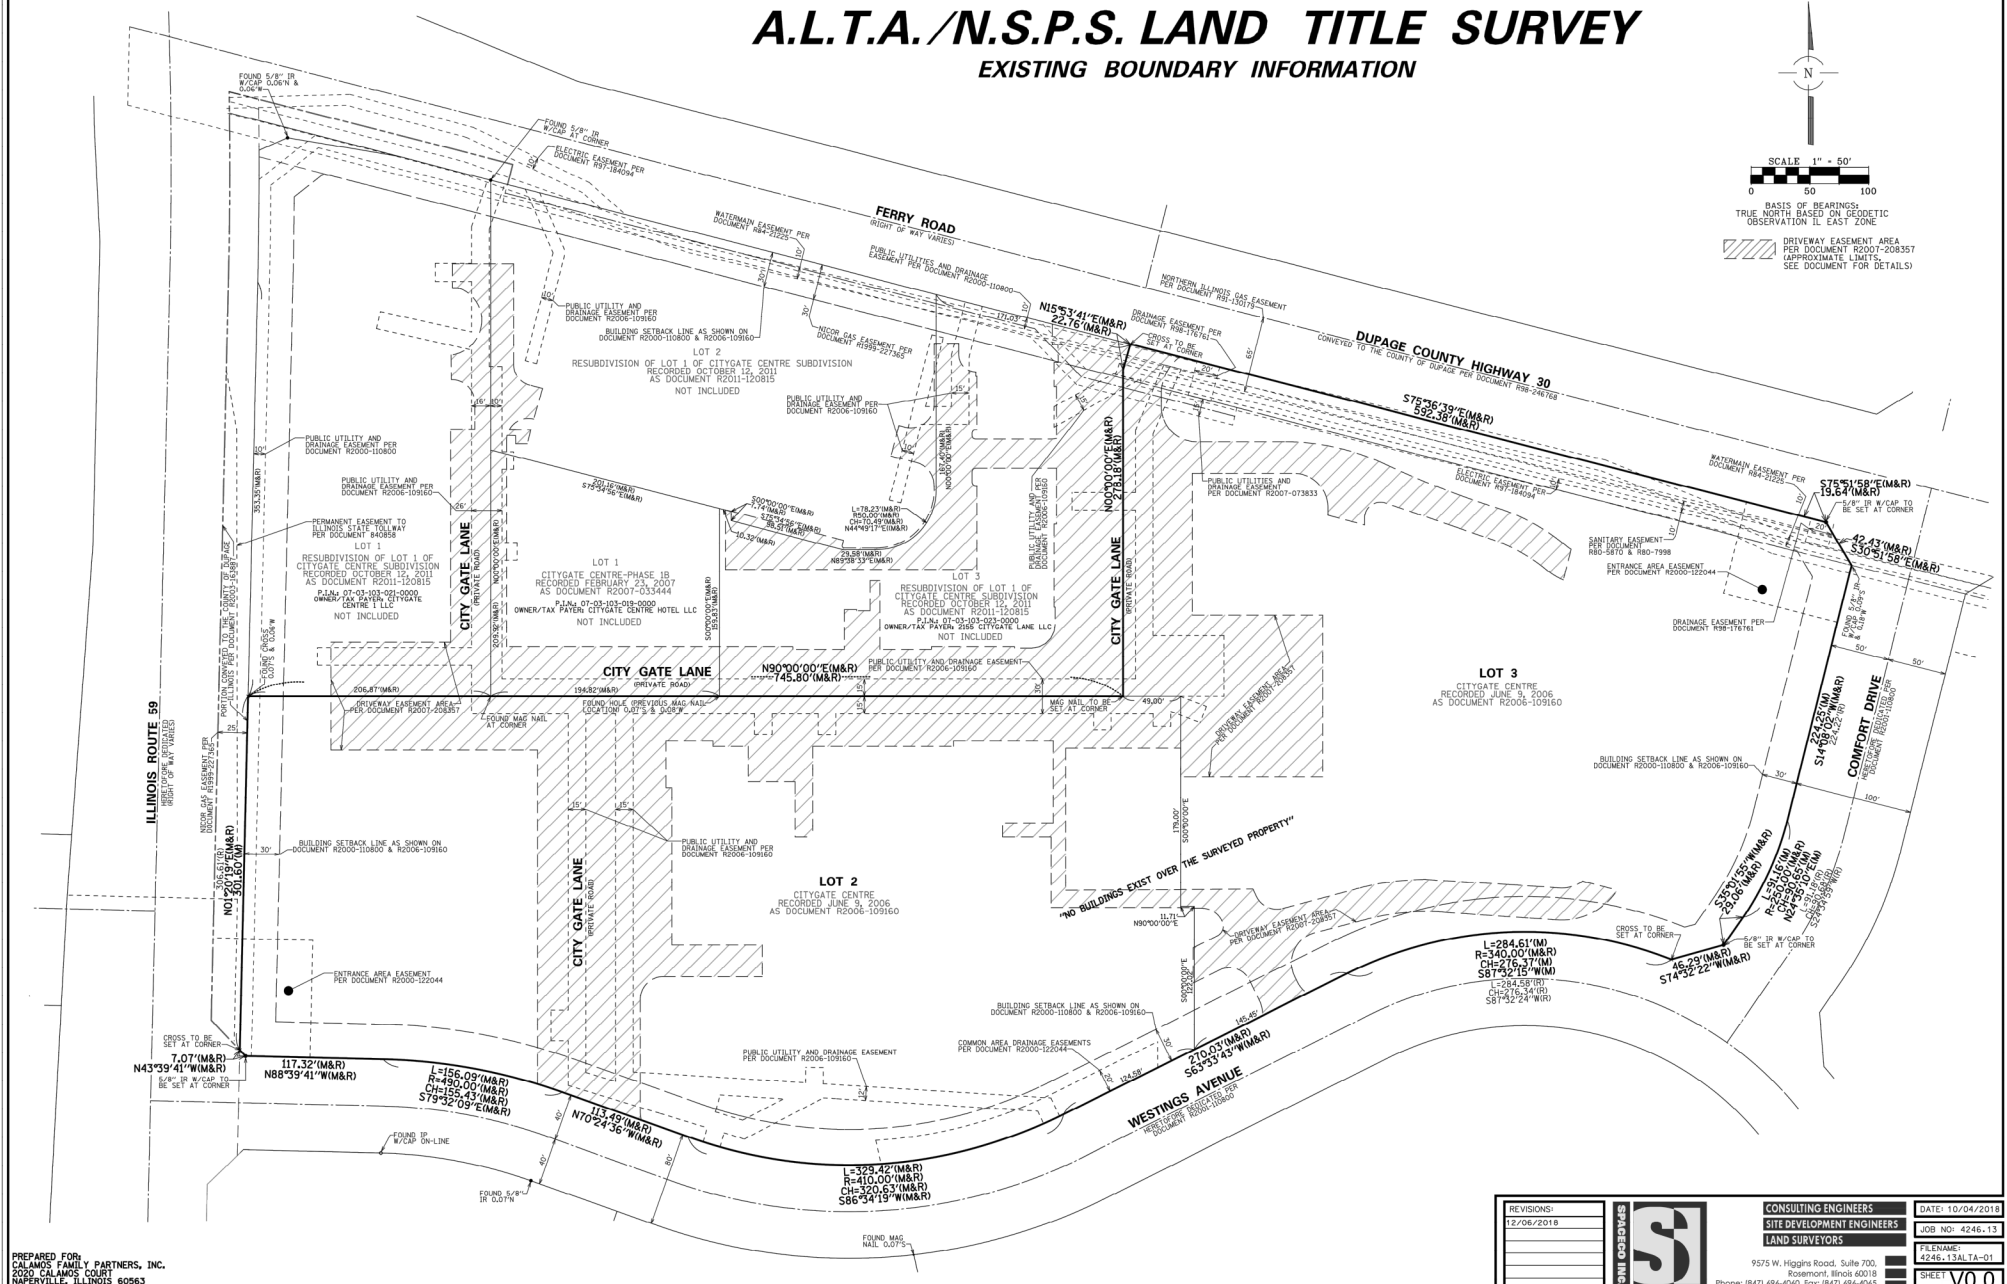

PREPARED FOR:
CALAMOS FAMILY PARTNERS, INC.
2020 CALAMOS COURT
NAPERVILLE, ILLINOIS 60563

\\p00004260\SURVEY\4246\1\ALTA.dgn SHEET 2 User:glmaph

REVISIONS:	
12/06/2018	



CONSULTING ENGINEERS	DATE: 10/04/2018
SITE DEVELOPMENT ENGINEERS	JOB NO: 4246.13
LAND SURVEYORS	FILENAME:
	4246.13ALTA.dgn
	SHEET V0.0

9575 W. Higgins Road, Suite 700,
Rosemont, Illinois 60018
Phone: (847) 694-4040 Fax: (847) 696-4065