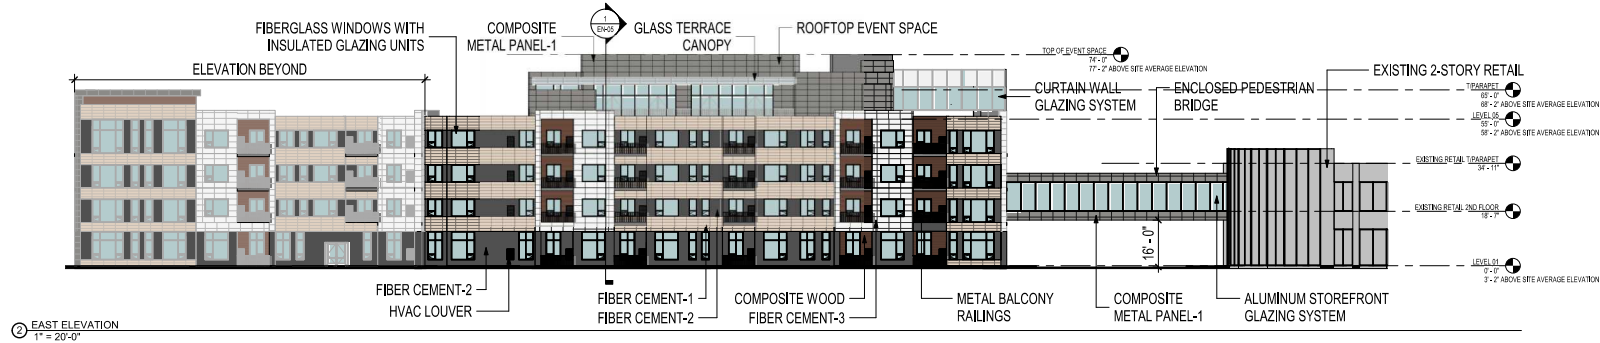
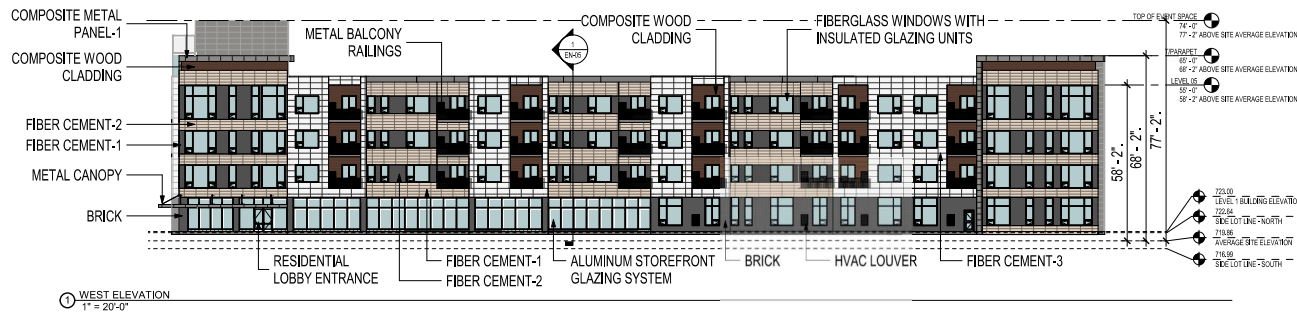


| Type                    | Area     | Percentage of Facade |
|-------------------------|----------|----------------------|
| EVENT SPACE             |          |                      |
| COMPOSITE METAL PANEL-1 | 15020 SF | 10%                  |
| CURTAINWALL SYSTEM      | 3542 SF  | 10%                  |
| STOREFRONT              | 4745 SF  | 10%                  |
| EVENT SPACE             |          |                      |
| PERIMETER EAST          | 1501 SF  | 1%                   |
| COMPOSITE WOOD CLADDING | 4842 SF  | 3%                   |
| FIBER CEMENT CLADDING-1 | 4445 SF  | 3%                   |
| FIBER CEMENT CLADDING-2 | 4157 SF  | 3%                   |
| PERIMETER EAST          | 15078 SF | 10%                  |
| PERIMETER NORTH         | 677 SF   | 1%                   |
| COMPOSITE METAL PANEL-1 | 2750 SF  | 10%                  |
| COMPOSITE WOOD CLADDING | 8776 SF  | 10%                  |
| FIBER CEMENT CLADDING-1 | 2750 SF  | 10%                  |
| FIBER CEMENT CLADDING-2 | 2750 SF  | 10%                  |
| PERIMETER NORTH         | 27778 SF | 10%                  |
| PERIMETER SOUTH         | 1326 SF  | 1%                   |
| COMPOSITE METAL PANEL-1 | 3276 SF  | 10%                  |
| COMPOSITE WOOD CLADDING | 7779 SF  | 10%                  |
| FIBER CEMENT CLADDING-1 | 3276 SF  | 10%                  |
| FIBER CEMENT CLADDING-2 | 3276 SF  | 10%                  |
| PERIMETER SOUTH         | 8000 SF  | 10%                  |
| PERIMETER WEST          | 1728 SF  | 1%                   |
| PERIMETER WEST          | 2917 SF  | 10%                  |
| COMPOSITE METAL PANEL-1 | 3276 SF  | 10%                  |
| COMPOSITE WOOD CLADDING | 2225 SF  | 10%                  |
| FIBER CEMENT CLADDING-1 | 3276 SF  | 10%                  |
| FIBER CEMENT CLADDING-2 | 3276 SF  | 10%                  |
| PERIMETER WEST          | 1885 SF  | 10%                  |
| PERIMETER WEST          | 1113 SF  | 1%                   |
| PERIMETER WEST          | 1600 SF  | 10%                  |
| PERIMETER WEST          | 11072 SF | 10%                  |

**LINCOLN AT CITYGATE CENTRE**  
CITY PROJECT #19-10000020  
NAPERVILLE, IL  
05/30/2019

# EXTERIOR ELEVATIONS