

# PLAT OF VACATION

**OWNER'S CERTIFICATE**

STATE OF ILLINOIS )  
 COUNTY OF ) SS  
 THIS IS TO CERTIFY THAT  
 THE PROPERTY DESCRIBED ABOVE AND AS SHOWN WAS CHIEFLY THE LAND OF THE  
 PUBLIC UTILITY AND DRAINAGE EASEMENT PER DOCUMENT #2006-10960  
 DATED AT \_\_\_\_\_, ILLINOIS, THIS \_\_\_\_\_ DAY OF \_\_\_\_\_, 20\_\_\_\_.

BY: \_\_\_\_\_

TITLE: \_\_\_\_\_

ATTEST: \_\_\_\_\_

TITLE: \_\_\_\_\_

**NOTARY CERTIFICATE**

STATE OF ILLINOIS )  
 COUNTY OF ) SS  
 I, \_\_\_\_\_, A NOTARY PUBLIC IN AND FOR THE SAID COUNTY IN THE  
 STATE AFORESAID, DO HEREBY CERTIFY THAT \_\_\_\_\_  
 AND \_\_\_\_\_ OF SAID OWNER, WHO ARE PERSONALLY  
 KNOWN TO ME TO BE THE SAME PERSONS WHOSE NAMES ARE SUBSCRIBED TO THE FORGING  
 INSTRUMENT AS SAID  
 RESPECTFULLY APPEARED BEFORE ME THIS DAY IN PERSON AND JOINTLY AND SEVERALLY  
 AND VOLUNTARILY MET ME AS THE FREE AND VOLUNTARY ACT OF SAID OWNER FOR THE USES  
 AND PURPOSES THEREIN SET FORTH.  
 GIVEN UNDER MY HAND AND NOTARIAL SEAL  
 THIS \_\_\_\_\_ DAY OF \_\_\_\_\_, 20\_\_\_\_.

NOTARY PUBLIC: \_\_\_\_\_  
 PRINTED NAME: \_\_\_\_\_  
 MY COMMISSION EXPIRES ON \_\_\_\_\_, 20\_\_\_\_.

**CITY OF NAPERVILLE ADMINISTRATIVE APPROVAL CERTIFICATE**

STATE OF ILLINOIS )  
 COUNTY OF DUPAGE ) SS  
 APPROVED IN ACCORDANCE WITH THE ADMINISTRATIVE APPROVAL CRITERIA  
 AND PROCEDURES SET FORTH IN SECTION 7-2-5 NAPERVILLE MUNICIPAL CODE.  
 DATED THIS \_\_\_\_\_ DAY OF \_\_\_\_\_, 20\_\_\_\_.

ZONING ADMINISTRATOR  
 CITY OF NAPERVILLE  
 TRANSPORTATION, ENGINEERING  
 AND DEVELOPMENT BUSINESS GROUP

**ILLINOIS BELL TELEPHONE COMPANY DBA AT&T ILLINOIS VACATION CERTIFICATE**

STATE OF ILLINOIS )  
 COUNTY OF DUPAGE ) SS  
 VACATION OF THAT PART OF THE EASEMENT SHOWN AND DESCRIBED HEREON  
 APPROVED AND ACCEPTED THIS \_\_\_\_\_ DAY OF \_\_\_\_\_, A.D. 20\_\_\_\_.

ILLINOIS BELL TELEPHONE COMPANY DBA AT&T ILLINOIS

BY: \_\_\_\_\_

**WIDEOPEN WEST ILLINOIS, LLC CERTIFICATE**

STATE OF ILLINOIS )  
 COUNTY OF DUPAGE ) SS  
 VACATION OF THAT PART OF THE EASEMENT SHOWN AND DESCRIBED HEREON  
 APPROVED AND ACCEPTED  
 THIS \_\_\_\_\_ DAY OF \_\_\_\_\_, A.D. 20\_\_\_\_.

WIDEOPEN WEST ILLINOIS, LLC

BY: \_\_\_\_\_

**NICOR GAS COMPANY VACATION CERTIFICATE**

STATE OF ILLINOIS )  
 COUNTY OF DUPAGE ) SS  
 VACATION OF THAT PART OF THE EASEMENT SHOWN AND DESCRIBED HEREON  
 APPROVED AND ACCEPTED  
 THIS \_\_\_\_\_ DAY OF \_\_\_\_\_, A.D. 20\_\_\_\_.

NICOR GAS COMPANY

BY: \_\_\_\_\_

**COMMONWEALTH EDISON COMPANY CERTIFICATE**

STATE OF ILLINOIS )  
 COUNTY OF DUPAGE ) SS  
 VACATION OF THAT PART OF THE EASEMENT SHOWN AND DESCRIBED HEREON  
 APPROVED AND ACCEPTED  
 THIS \_\_\_\_\_ DAY OF \_\_\_\_\_, A.D. 20\_\_\_\_.

COMMONWEALTH EDISON COMPANY

BY: \_\_\_\_\_

IT'S: \_\_\_\_\_

**COMCAST VACATION CERTIFICATE**

STATE OF ILLINOIS )  
 COUNTY OF DUPAGE ) SS  
 VACATION OF THAT PART OF THE EASEMENT SHOWN AND DESCRIBED HEREON  
 APPROVED AND ACCEPTED  
 THIS \_\_\_\_\_ DAY OF \_\_\_\_\_, A.D. 20\_\_\_\_.

COMCAST

BY: \_\_\_\_\_

IT'S: \_\_\_\_\_

**NAPERVILLE DEPARTMENT OF PUBLIC UTILITIES - ELECTRIC DIVISION CERTIFICATE**

STATE OF ILLINOIS )  
 COUNTY OF DUPAGE ) SS  
 VACATION OF THAT PART OF EASEMENT SHOWN AND DESCRIBED HEREON APPROVED  
 AND ACCEPTED  
 THIS \_\_\_\_\_ DAY OF \_\_\_\_\_, A.D. \_\_\_\_\_ AT \_\_\_\_\_ O'CLOCK.

NAPERVILLE DEPARTMENT OF PUBLIC UTILITIES - ELECTRIC DIVISION

BY: \_\_\_\_\_

**NAPERVILLE DEPARTMENT OF PUBLIC UTILITIES - WATER AND WASTEWATER CERTIFICATE**

STATE OF ILLINOIS )  
 COUNTY OF DUPAGE ) SS  
 VACATION OF THAT PART OF EASEMENT SHOWN AND DESCRIBED HEREON APPROVED  
 AND ACCEPTED  
 THIS \_\_\_\_\_ DAY OF \_\_\_\_\_, A.D. \_\_\_\_\_ AT \_\_\_\_\_ O'CLOCK.

NAPERVILLE DEPARTMENT OF PUBLIC UTILITIES - WATER AND WASTEWATER



BY: \_\_\_\_\_

TITLE: \_\_\_\_\_


**RECORDER'S CERTIFICATE**

STATE OF ILLINOIS )  
 COUNTY OF DUPAGE ) SS  
 THIS INSTRUMENT NO. \_\_\_\_\_ WAS FILED FOR RECORD IN THE RECORDER'S  
 OFFICE OF DUPAGE COUNTY, ILLINOIS, AFORESAID ON THIS \_\_\_\_\_ DAY OF \_\_\_\_\_,  
 A.D. \_\_\_\_\_ AT \_\_\_\_\_ O'CLOCK.

RECORDER OF DEEDS

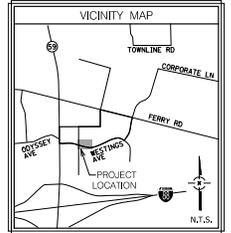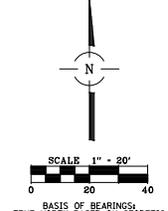

PUBLIC UTILITY AND DRAINAGE EASEMENT  
 PER DOCUMENT #2006-10960  
 HEREBY VACATED  
 THIS PLAT HAS BEEN SUBMITTED FOR  
 RECORDING BY AND RETURN TO:  
 NAME: NAPERVILLE CITY CLERK  
 ADDRESS: 400 S. EAGLE STREET  
 NAPERVILLE, IL 60540

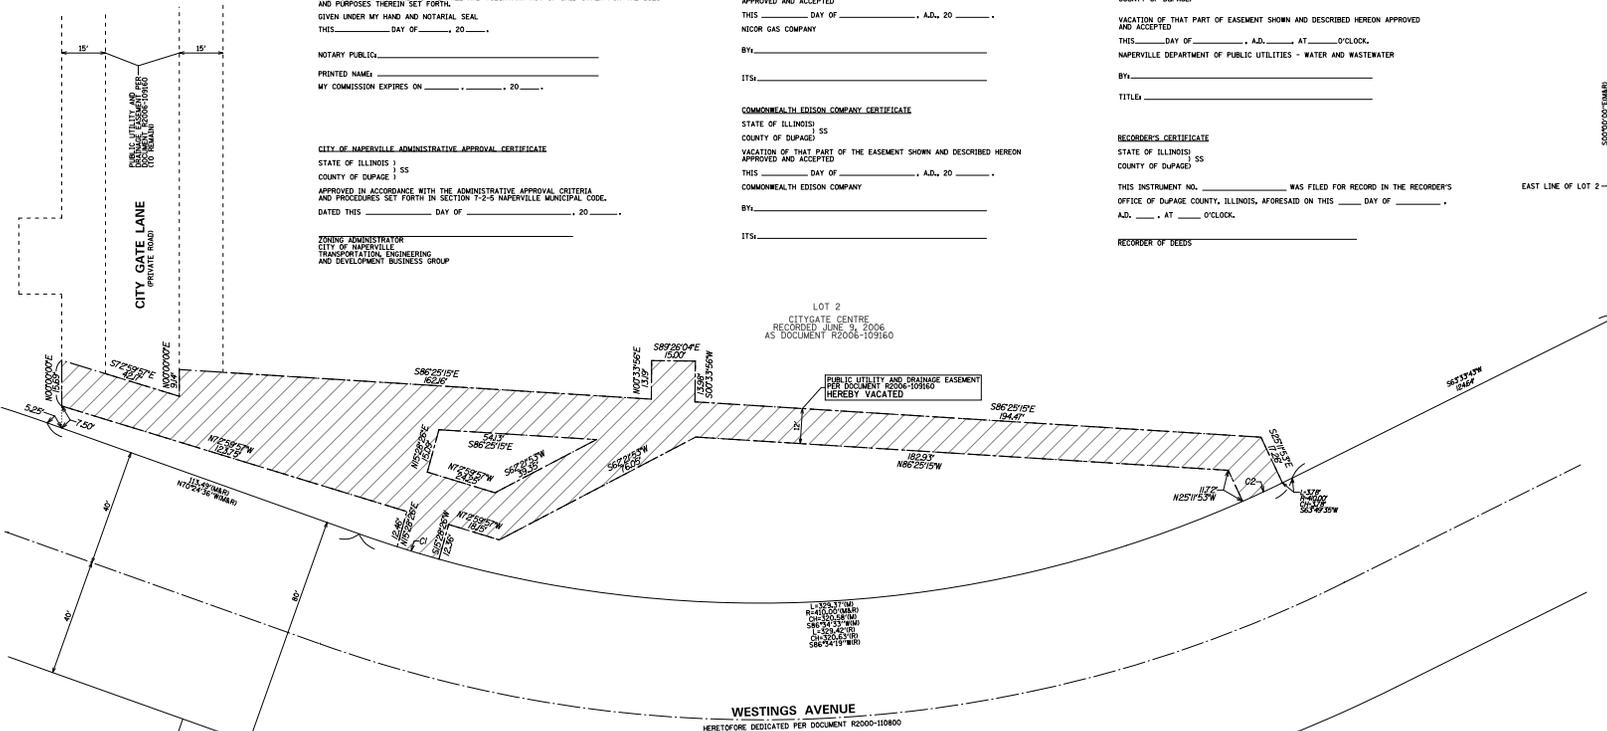

PREPARED FOR:  
**Kimley-Horn**  
 © 2016 KIMLEY-HORN AND ASSOCIATES, INC.  
 1025 WARDENVILLE ROAD, SUITE 350,  
 LISLE, IL 60532  
 PHONE: 630-481-5000  
 WWW.KIMLEY-HORN.COM

CP 15007  
 PL 10000  
 N 3225-FW  
 CP 15007  
 PL 10000  
 CH 00000  
 SE 20020W

FOR REVIEW  
 PURPOSES ONLY

REVISIONS:	
02/14/2019	
05/14/2019	



CONSULTING ENGINEERS	DATE: 02/11/2019
SITE DEVELOPMENT ENGINEERS	JOB NO: 4246.12
LAND SURVEYORS	FILENAME:
	M246.12VAC-01
	SHEET
	1 OF 1

9575 W. Higgins Road, Suite 700,  
 Rosemont, Illinois 60018  
 Phone: (847) 494-4800 Fax: (847) 494-4065