


PRELIMINARY / FINAL PLAT OF SUBDIVISION
 FOR



SPRINGBROOK WATER RECLAMATION FACILITY

BEING PART OF THE SOUTH HALF OF SECTION 12 AND THE NORTH HALF OF SECTION 13, TOWNSHIP
 37 NORTH, RANGE 3 EAST OF THE THIRD PRINCIPAL MERIDIAN, WILL COUNTY, ILLINOIS

THIS PLAT HAS BEEN SUBMITTED FOR RECORDING BY AND RETURNED TO:
 NAME: (NAPERVILLE CITY CLERK)
 ADDRESS: 400 S. EAGLE STREET
 NAPERVILLE, IL
 60540

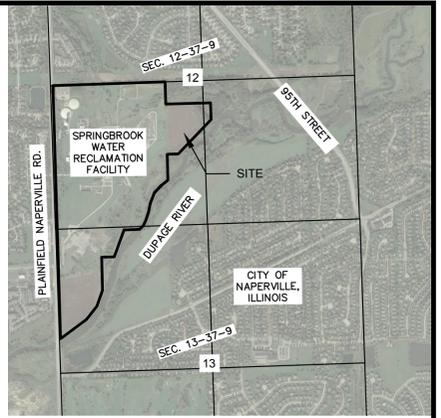

LOCATION MAP
 NOT TO SCALE

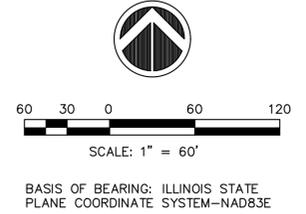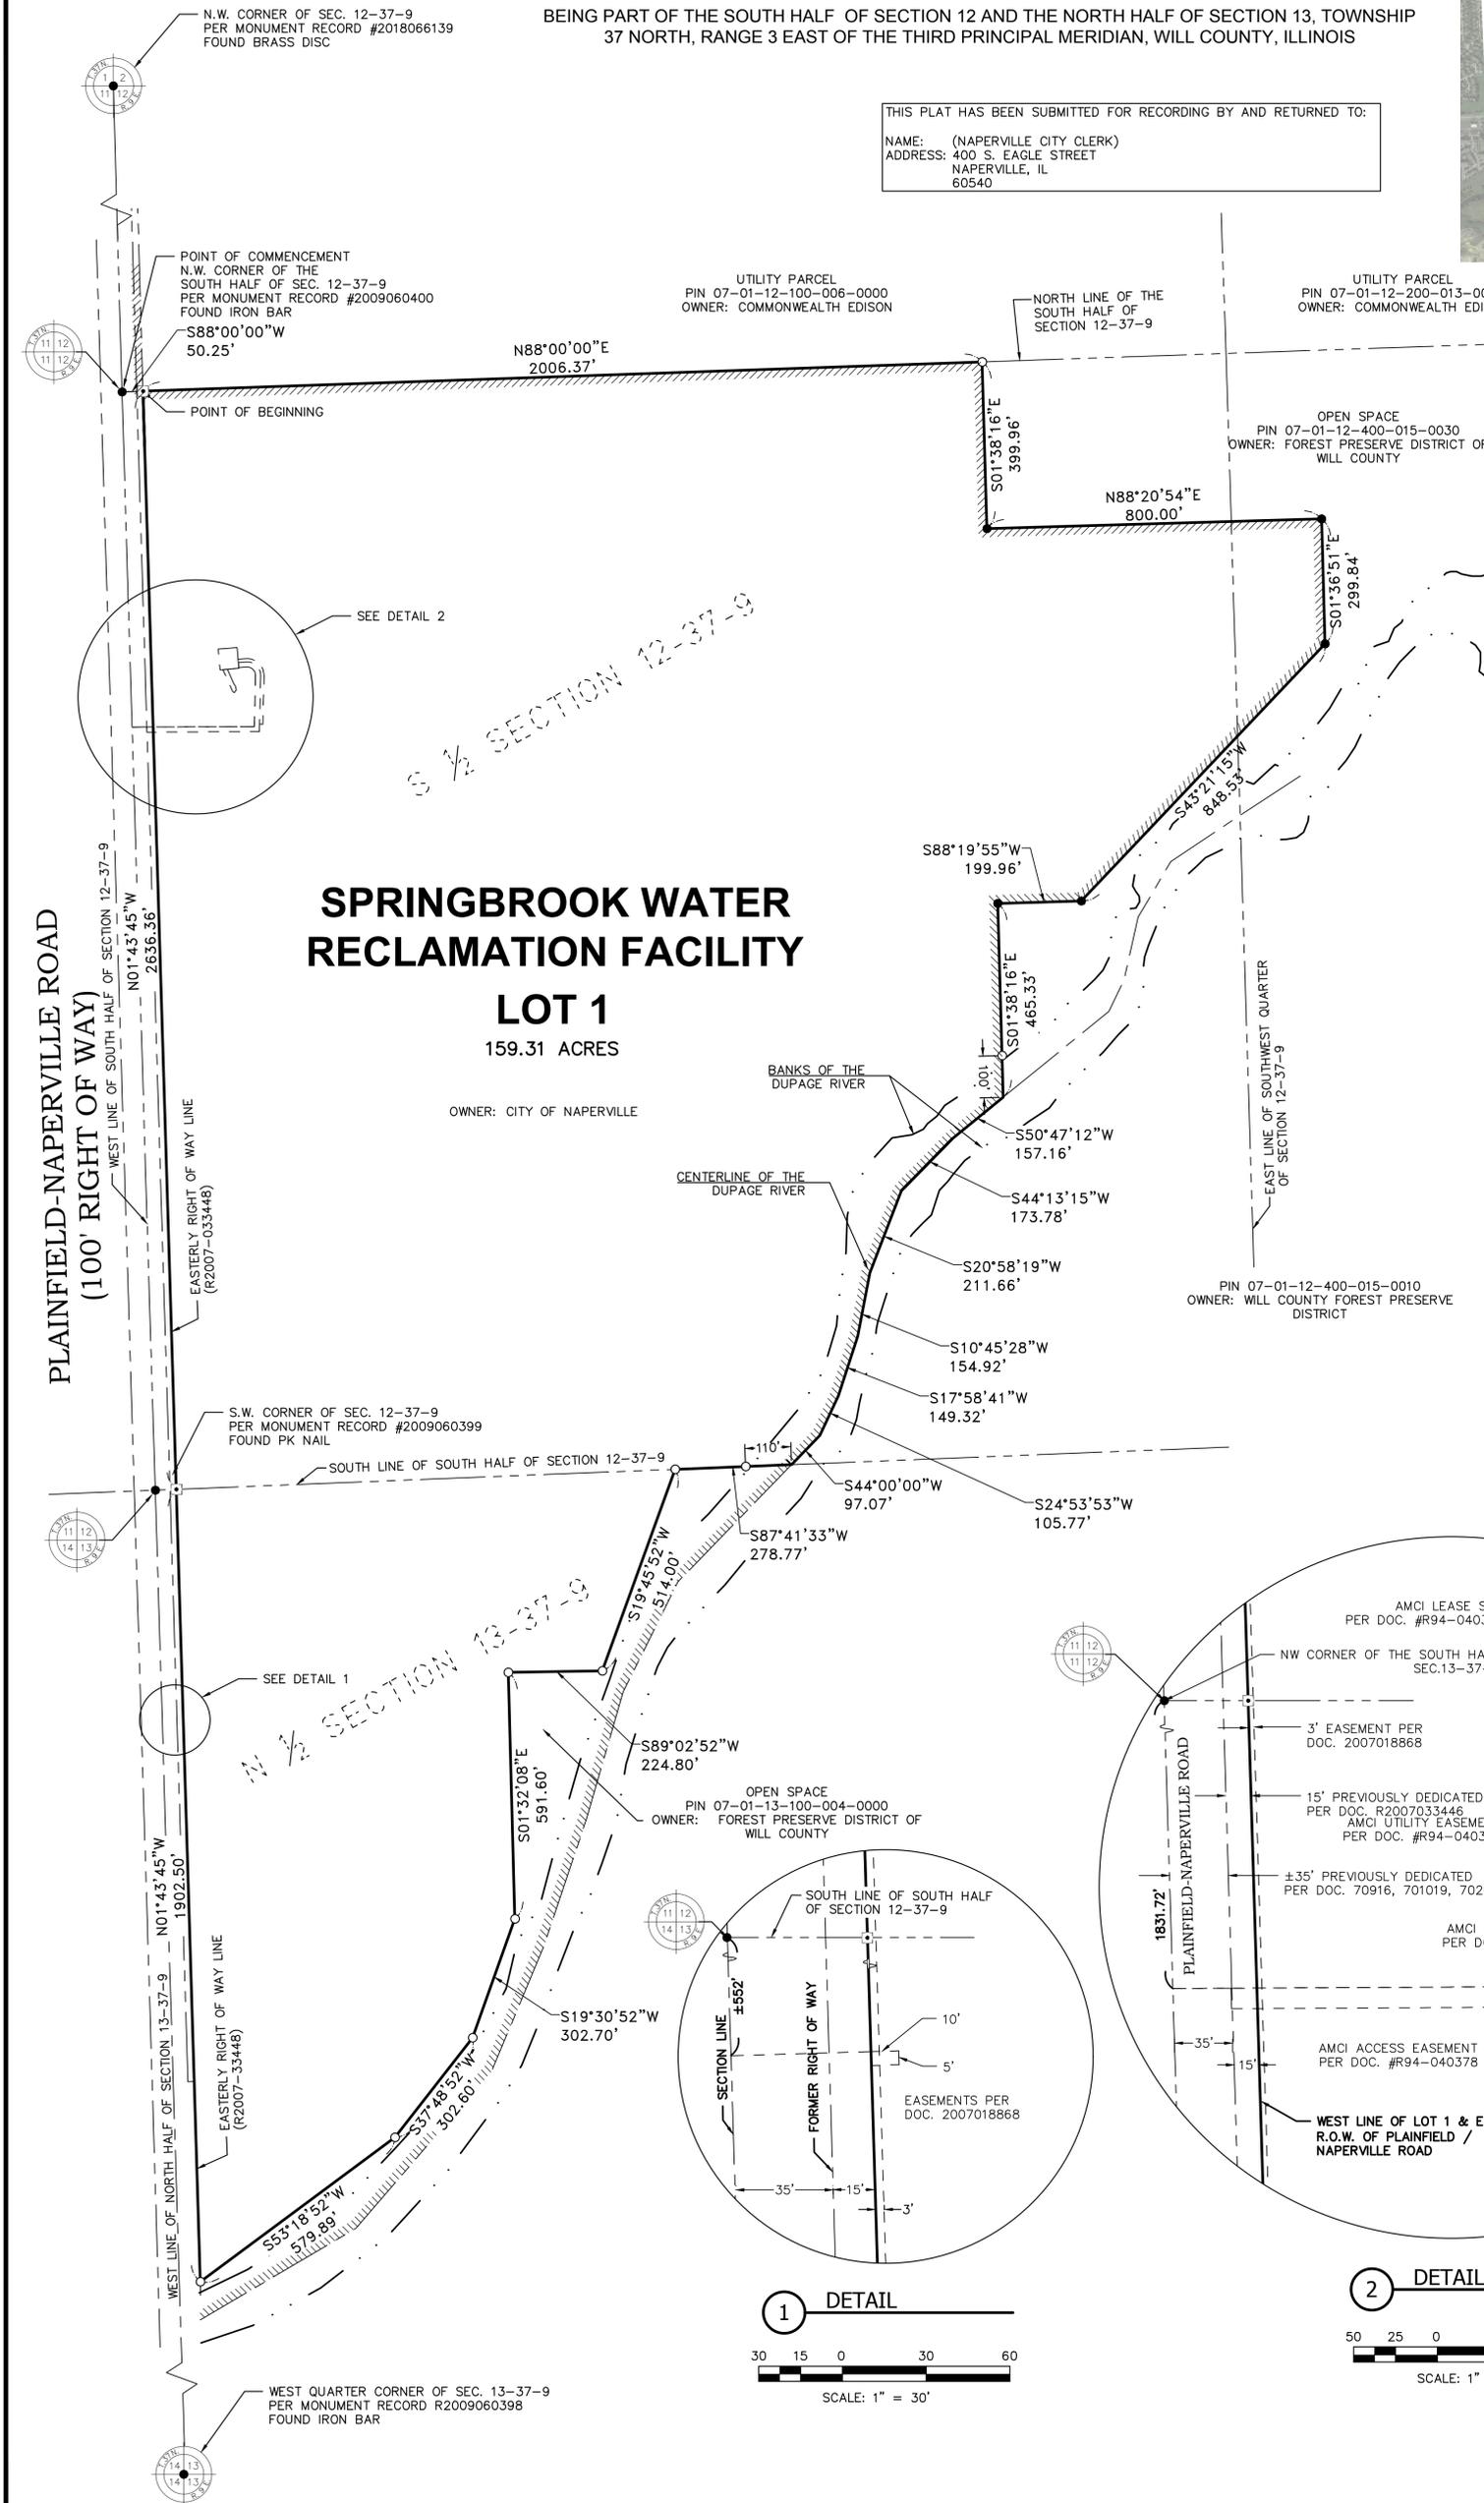

BASIS OF BEARING: ILLINOIS STATE
 PLANE COORDINATE SYSTEM-NAD83E

LEGEND


- PROPERTY SUBDIVIDED
- SECTION LINE
- EASEMENT LINE
- R.O.W. LINE
- BANK OF RIVER
- CENTERLINE
- FOUND IRON PIPE (UNLESS OTHERWISE NOTED)
- SET IRON PIPE UNLESS (UNLESS OTHERWISE NOTED)
- SET PIPE IN CONCRETE
- SECTION CORNER
- NAPERVILLE CORPORATE LIMITS

SPRINGBROOK WATER RECLAMATION FACILITY



LOT 1

159.31 ACRES


OWNER: CITY OF NAPERVILLE

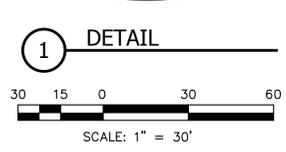

1 DETAIL

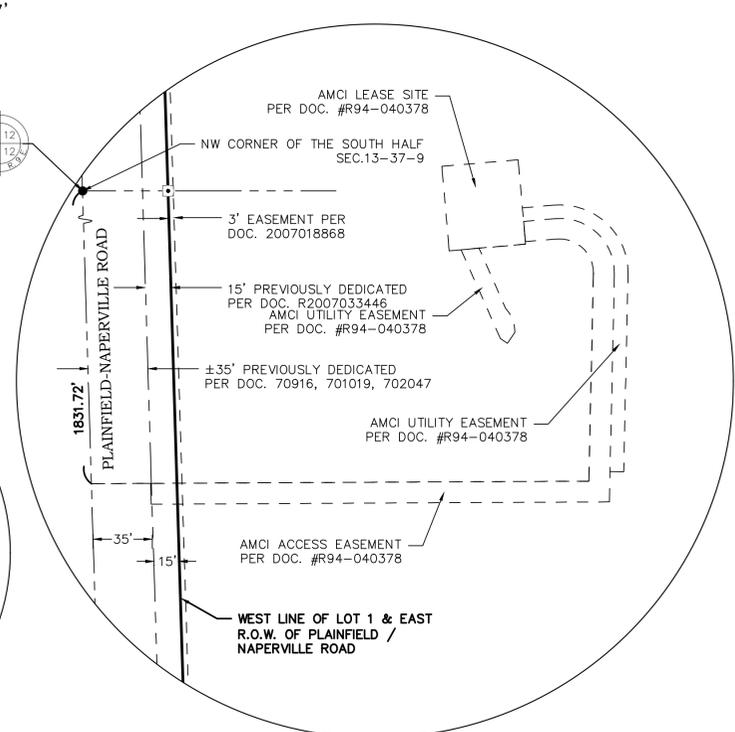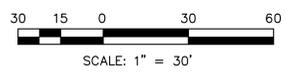

2 DETAIL

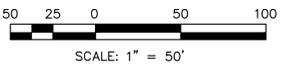

CITY OF NAPERVILLE
 PROJECT NO. 19-10000121

Sheet 1 of 2	D-282	Date: 12/5/19	Checked By: GWP	Drawn By: MLW	Field Book No.:	File Name: 19002151 - Naperville PV Farm	IMEG Project No: 19002151.01
--------------	--------------	---------------	-----------------	---------------	-----------------	--	------------------------------

SPRINGBROOK WATER RECLAMATION FACILITY	
NAPERVILLE, ILLINOIS	
PRELIMINARY / FINAL PLAT OF SUBDIVISION	

1138 COLUMBUS STREET
 OTTAWA, IL 61350
 PH: 815.433.2080
 www.imegcorp.com
 Illinois Design Firm Registration #184.007637-0014

REVISIONS		
No.	DESCRIPTION	DATE
1	REVISED PER CITY REVIEW COMMENTS	12/05/19
2	REVISED PER CITY REVIEW COMMENTS (ADDED DIMENSIONS)	1/21/2020

