



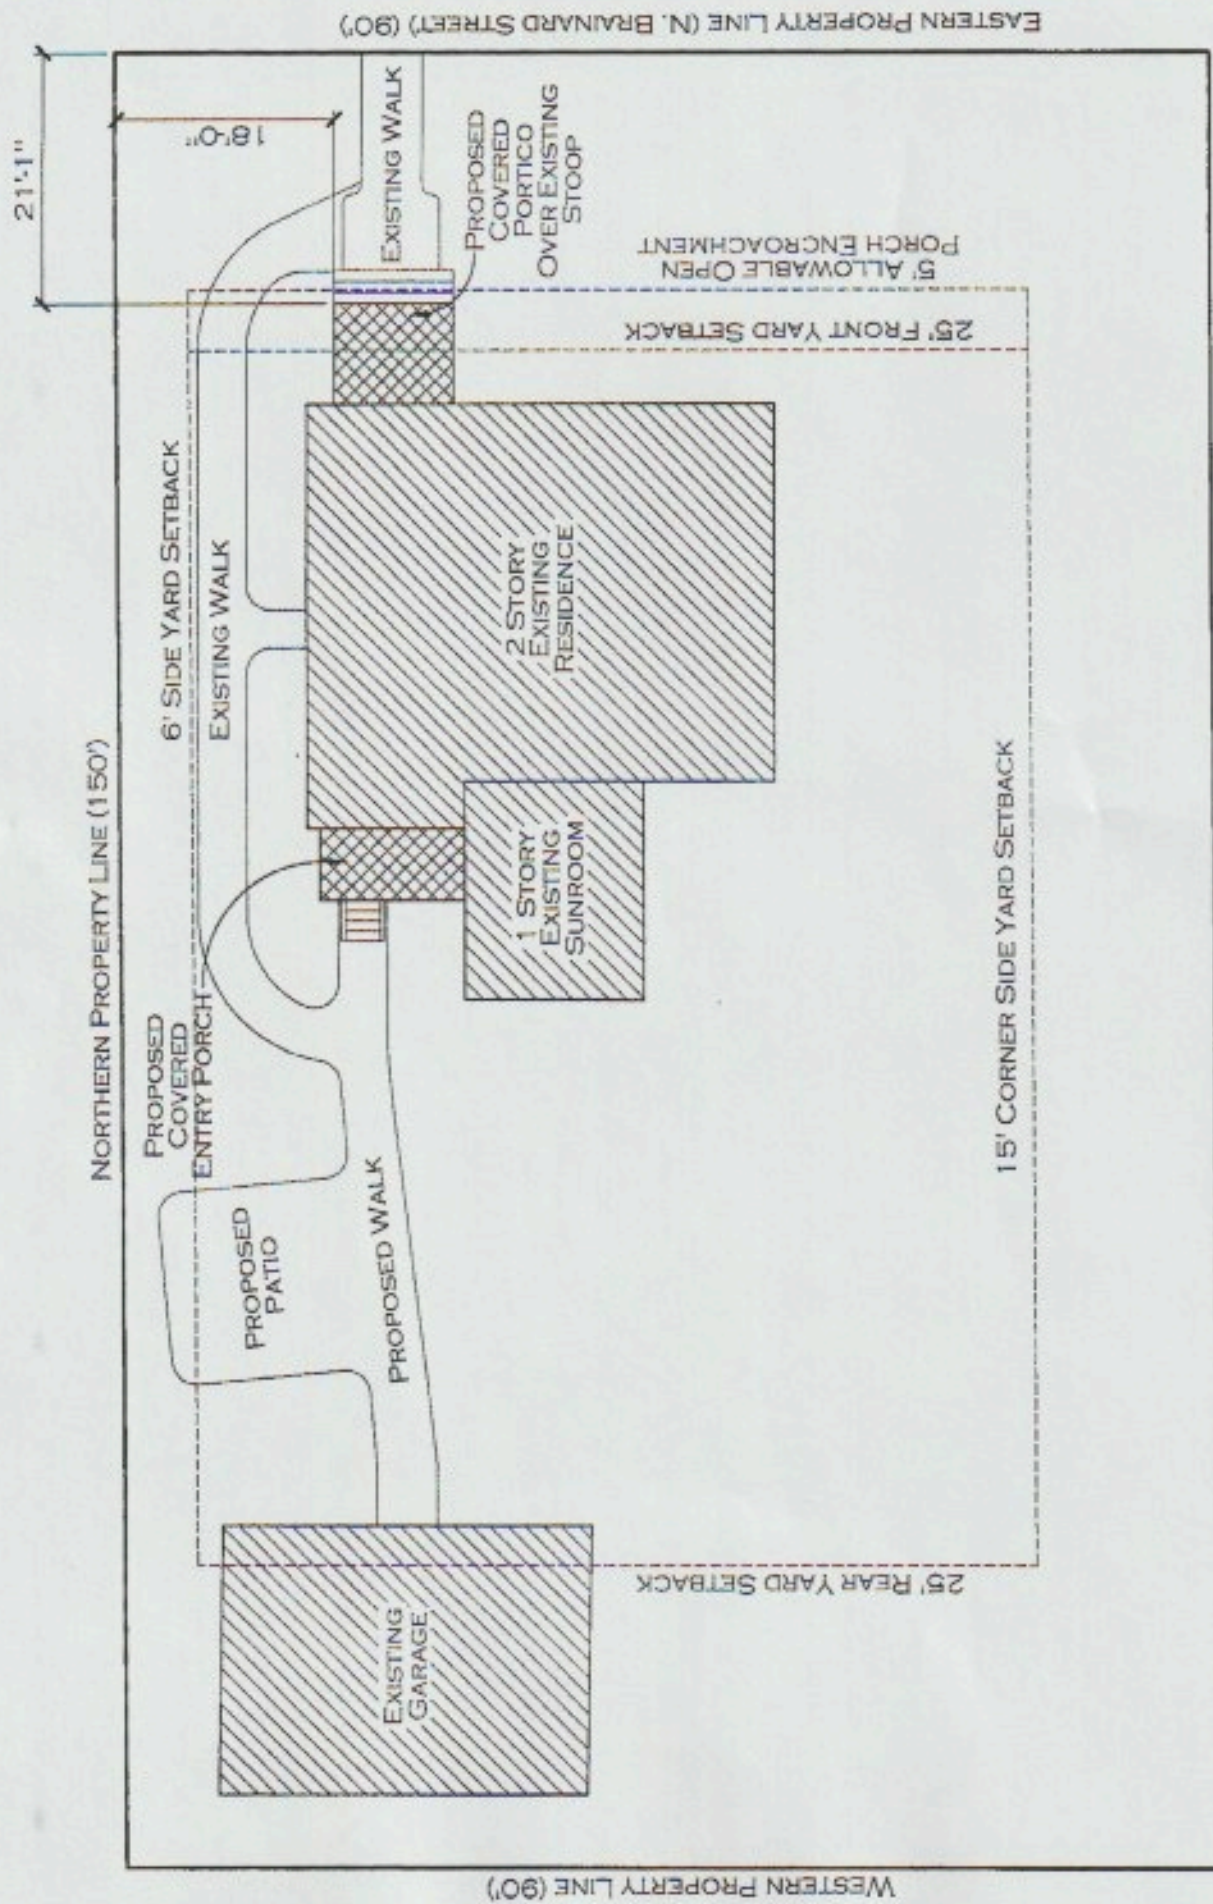

SOUTHERN PROPERTY LINE (SCHOOL STREET) (150')

209 BRAINARD STREET NAPERVILLE, IL


THOMAS J RYAN JR - ARCHITECT

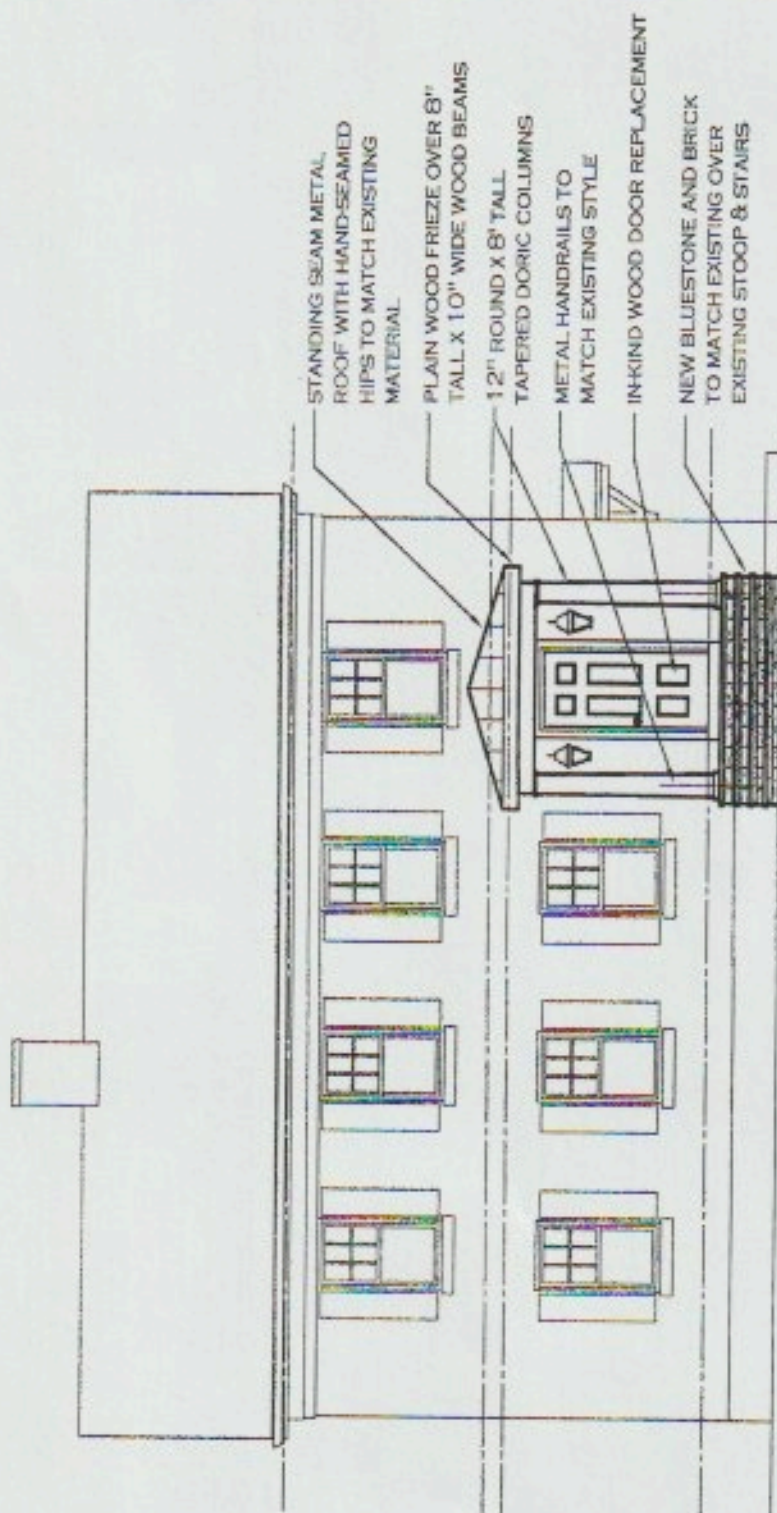

EASTERN ELEVATION (BRAINARD)

209 BRAINARD STREET NAPERVILLE, IL

THOMAS J RYAN JR - ARCHITECT

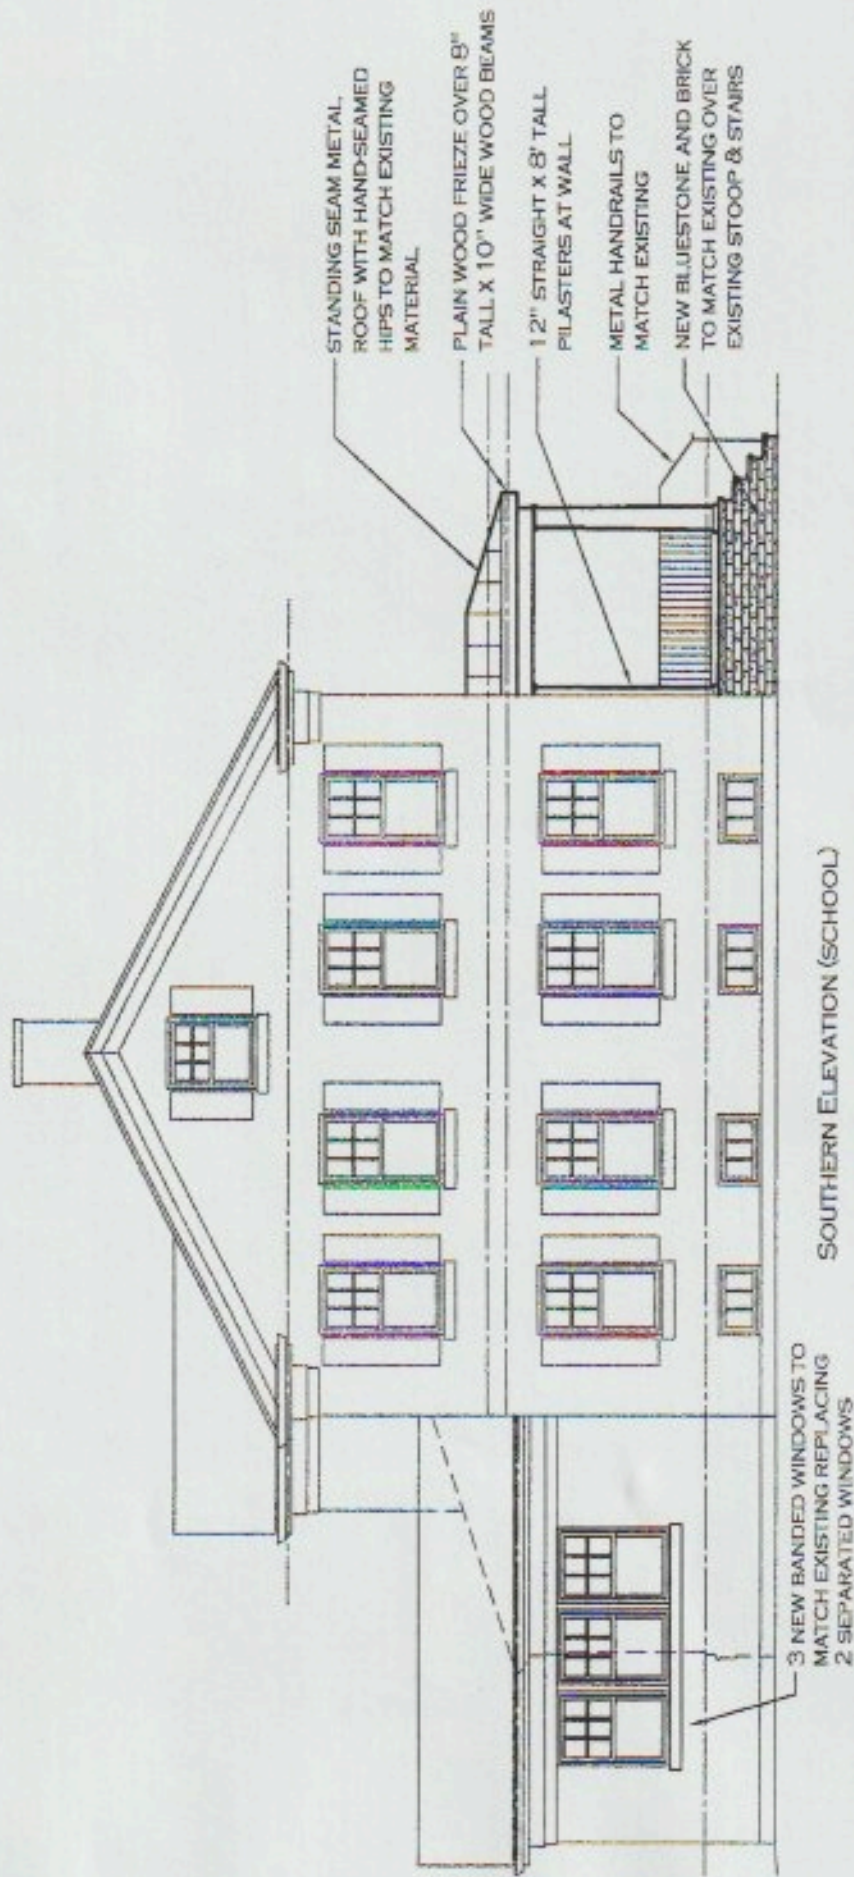

209 BRAINARD STREET NAPERVILLE, IL

THOMAS J RYAN JR - ARCHITECT