


PLAT OF SURVEY

OF

LOT 85 IN OGDEN AVENUE ADDITION TO NAPERVILLE, BEING A SUBDIVISION OF PART OF SECTIONS 12 AND 13, TOWNSHIP 38 NORTH, RANGE 9, EAST OF THE THIRD PRINCIPAL MERIDIAN, ACCORDING TO THE PLAT THEREOF RECORDED MAY 2, 1925 AS DOCUMENT 192270, IN DU PAGE COUNTY, ILLINOIS.

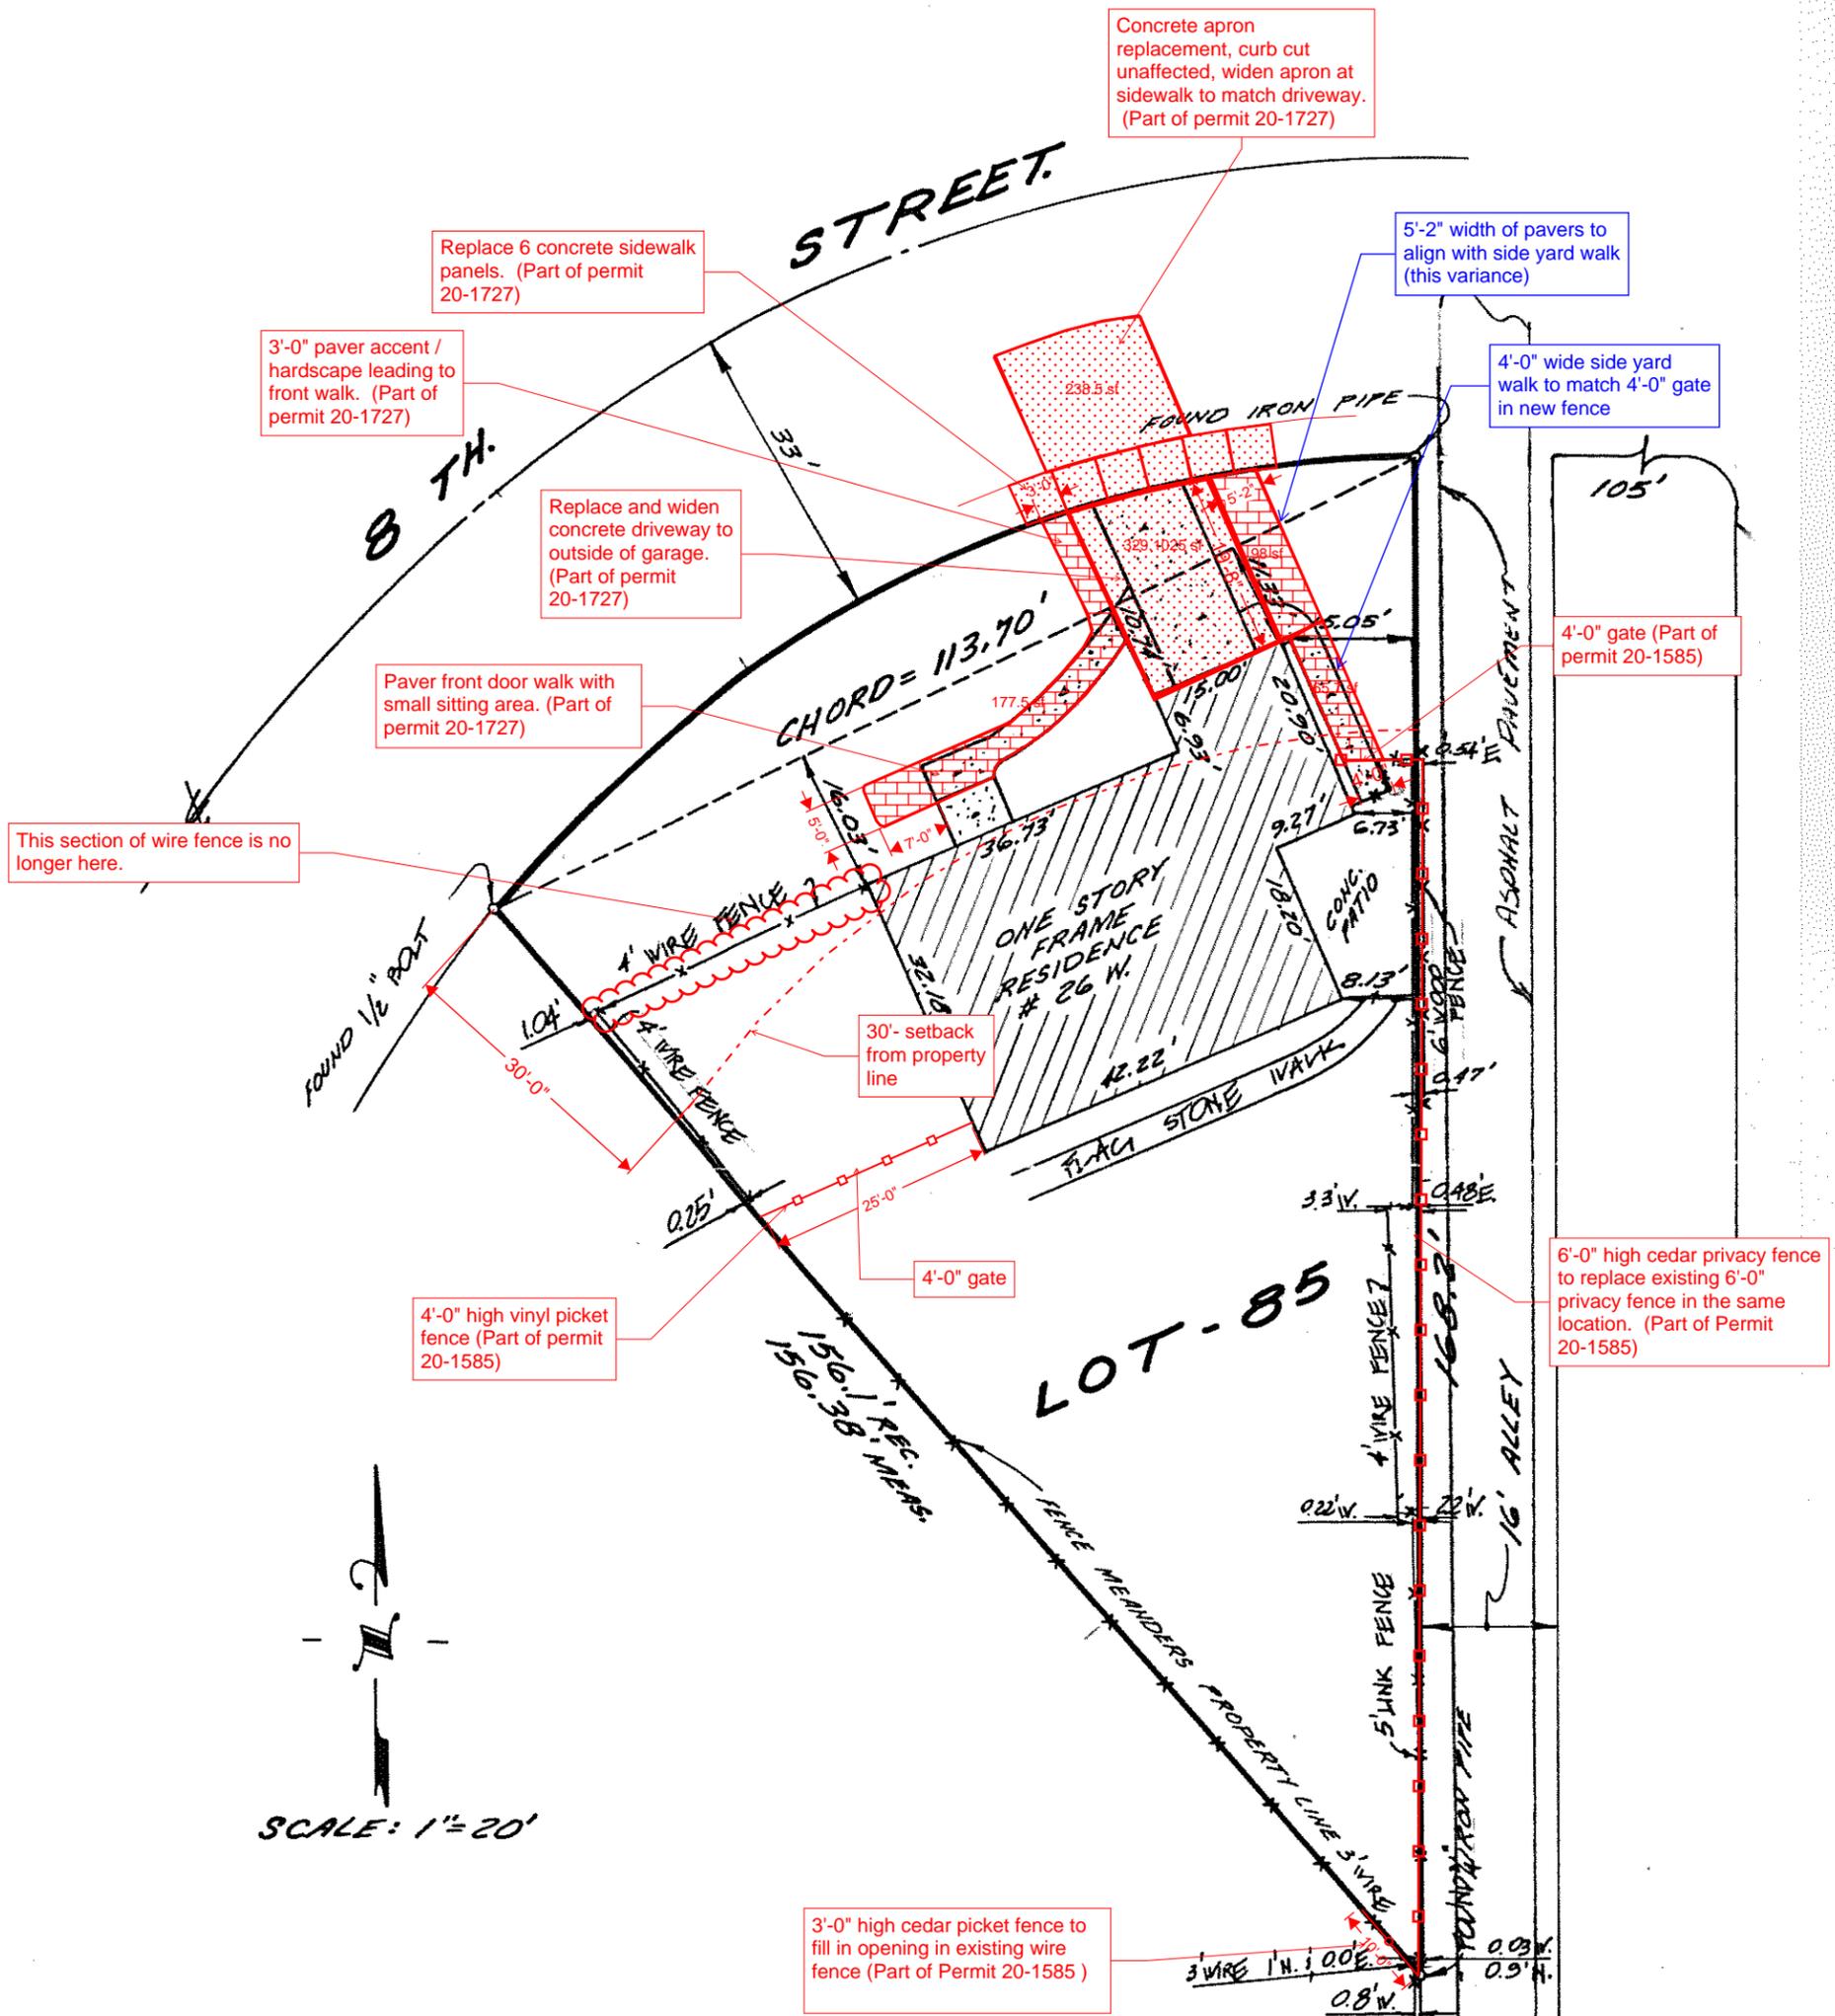

SURVEY UPDATED JAN. 7, 1997
 BY Thomas E. Fahrenbach, 1015
 #352126

STATE OF ILLINOIS } SS
 COUNTY OF DUPAGE }

WE, INTECH CONSULTANTS, INC.
 HEREBY CERTIFY THAT WE HAVE SURVEYED THE
 ABOVE DESCRIBED PROPERTY AND THE PLAT
 HEREON DRAWN IS A CORRECT REPRESENTATION
 OF THE SAME.

DOWNERS GROVE, August 31 A. D. 19 76
 BY Thomas E. Fahrenbach
 ILLINOIS REGISTERED LAND SURVEYOR No. 35-2126



NOTE: BUILDING LINE IS 20 FEET

INTECH CONSULTANTS, INC.
 PROFESSIONAL ENGINEERS - SURVEYORS
 DOWNERS GROVE, ILLINOIS 60515
 6224 MAIN STREET
 PHONE (312) 964-5656
 630
 5413 WALNUT AVE.

FILE 1229
 BK. 26 P. 108